



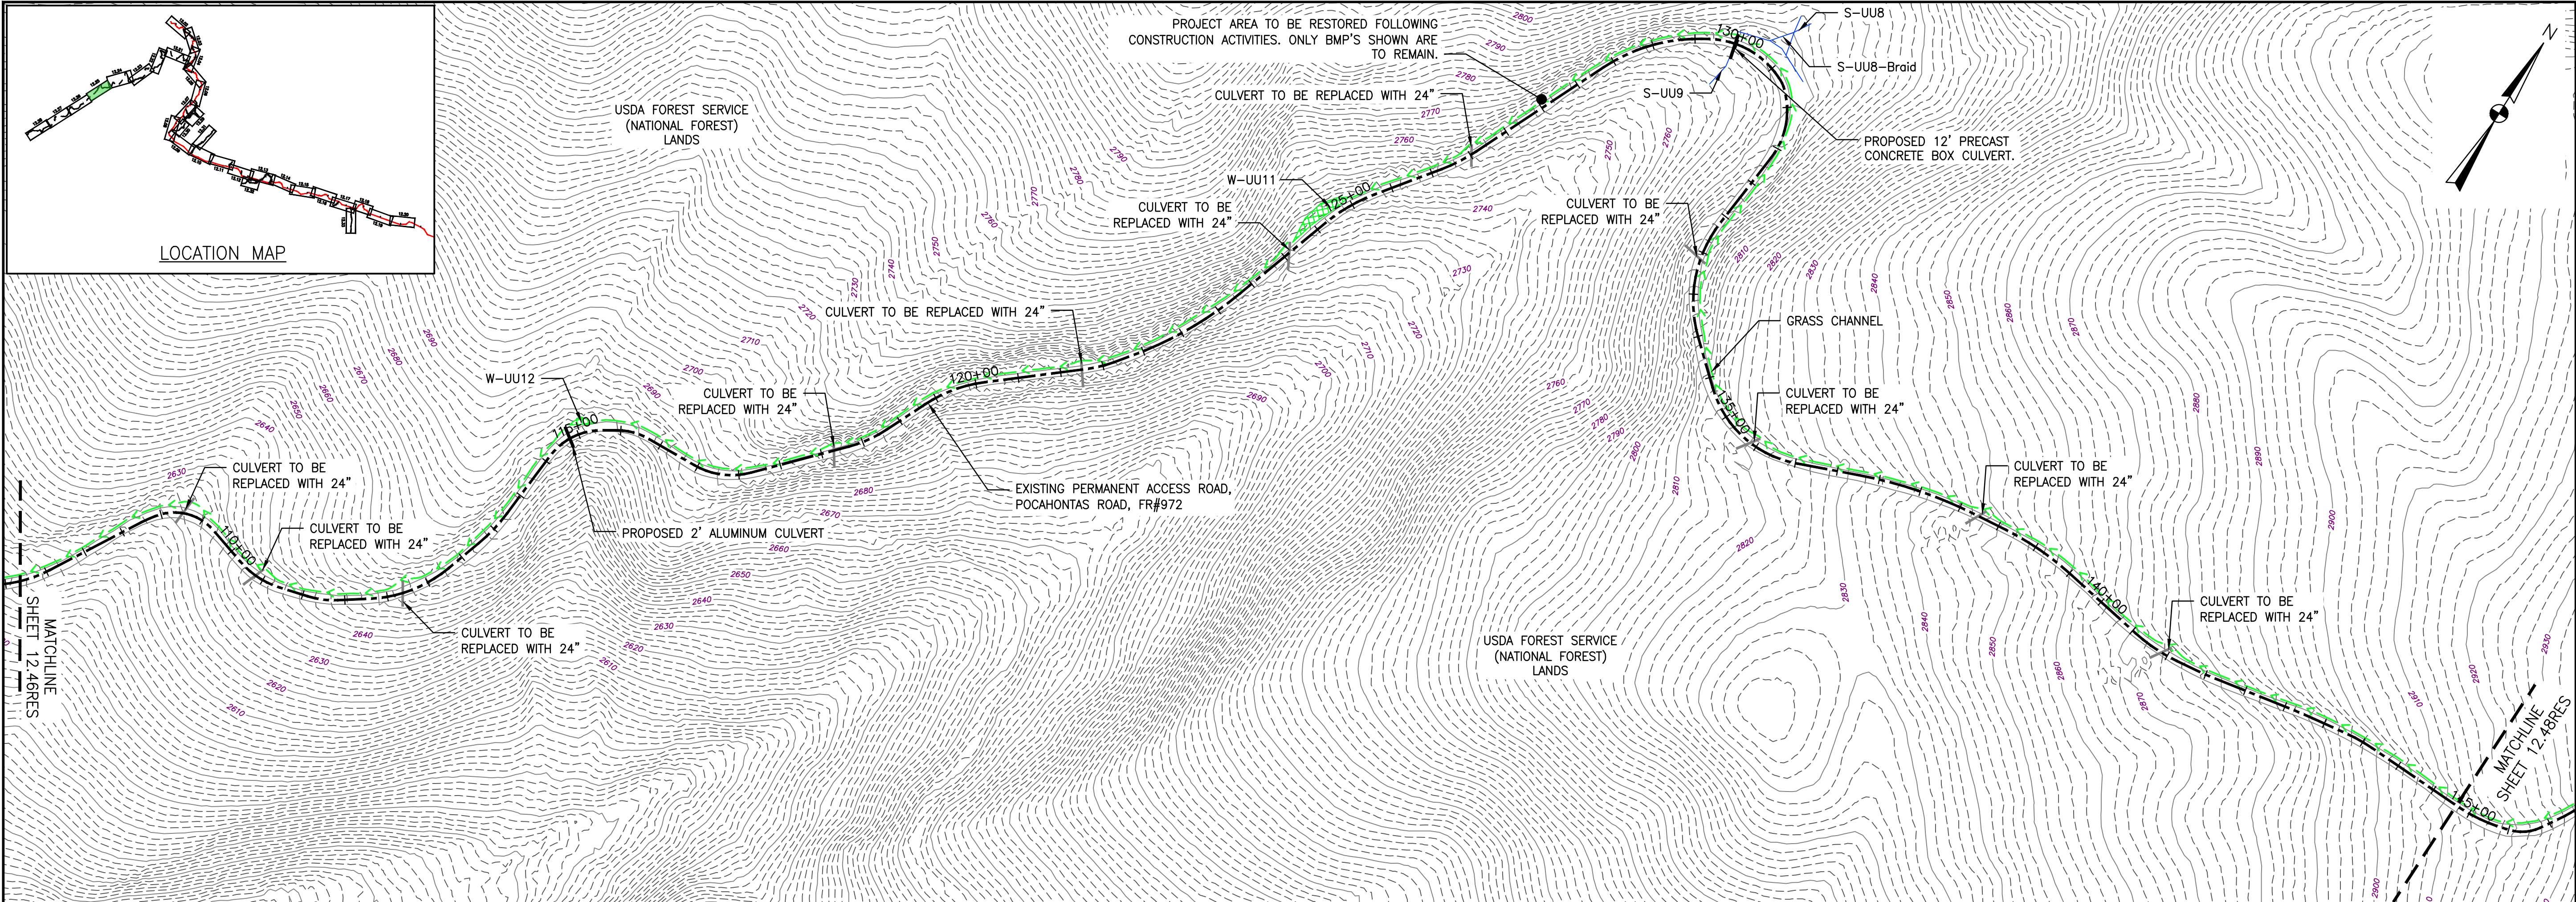


NOTE:
POCAHONTAS ROAD WILL HAVE A ROADSIDE DITCH
AND THE ROAD WILL BE CROWNED AS NEEDED.

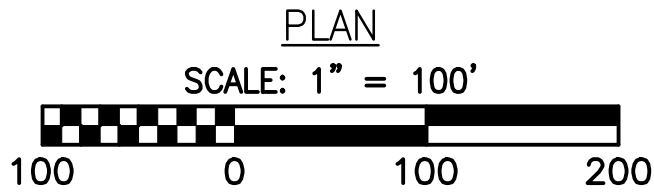


LEGEND

- | | |
|---|--|
| — EXISTING CULVERT | — EXISTING ROAD/TRAIL |
| — STREAM | — GRASS-LINED CHANNEL (SEE DETAIL MVP-ES39) |
| — EXISTING PROPERTY LINE | — PROPOSED ACCESS ROAD CENTERLINE |
| — EXISTING STATE LINE | — PROPOSED PIPELINE |
| — EXISTING COUNTY LINE | |
| — USDA FOREST SERVICE (NATIONAL FOREST) LANDS | — POND |
| — APPALACHIAN NATIONAL SCENIC TRAIL | — WETLAND |
| — PROPOSED LEVEL SPREADER DIVERSION | — PROPOSED CULVERT WITH OUTLET PROTECTION (SEE DETAILS MVP-ES7, 7.1) |
| — PROPOSED LEVEL SPREADER | — PERMANENT SLOPE BREAKER/ROW DIVERSION/WATER BAR (SEE DETAILS MVP-17, 18, AND SCHEDULE) |
| — PROPOSED PERMANENT RIGHT OF WAY | — PROPOSED BROAD BASED DIP (SEE DETAIL MVP-ESS) |

JEFFERSON NATIONAL FOREST — RESTORATION PLAN	
MOUNTAIN VALLEY PIPELINE PROJECT — H600 LINE	
GILES COUNTY, VIRGINIA	
MOUNTAIN VALLEY PIPELINE, LLC	
555 SOUTHPOINTE BOULEVARD, SUITE 200	
CANONSBURG, PA 15311	
REVISIONS:	
NO.	DATE
CHKD.	APPD.
DESCRIPTION:	
DRAWN BY: LJK	
CHECKED BY: JDO	
APPROVED BY: RE	
DATE: 09/25/2017	REVISION
SCALE: AS SHOWN	
SHT. NO. 12.47RES OF 13.06RES	

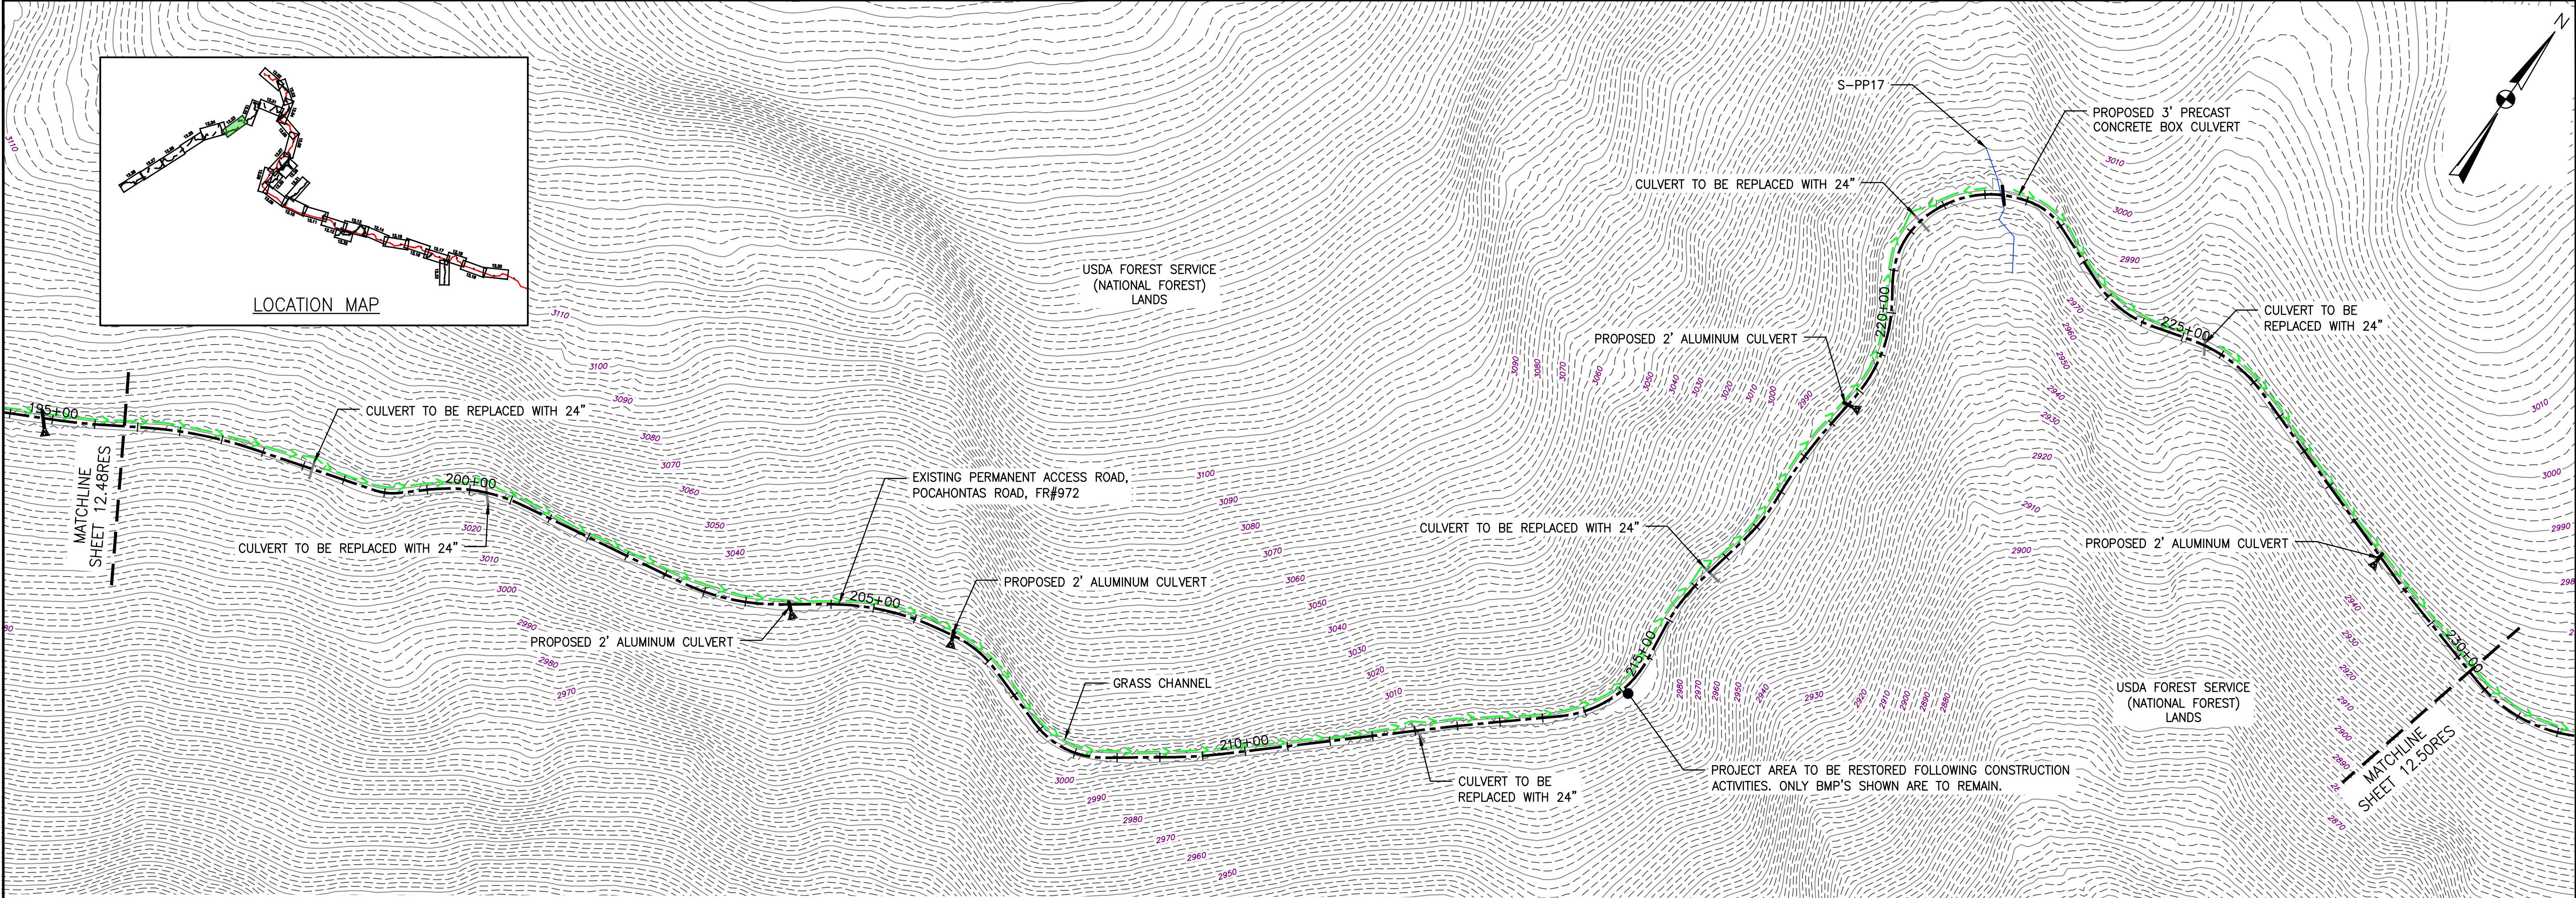



NOTE:
POCAHONTAS ROAD WILL HAVE A ROADSIDE DITCH
AND THE ROAD WILL BE CROWNED AS NEEDED.

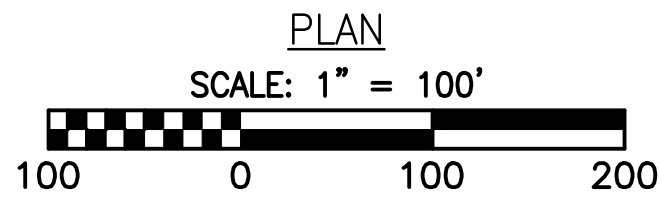


LEGEND

- | | |
|---|--|
| — EXISTING CULVERT | — EXISTING ROAD/TRAIL |
| — STREAM | — GRASS-LINED CHANNEL (SEE DETAIL MVP-ES39) |
| — EXISTING PROPERTY LINE | — PROPOSED ACCESS ROAD CENTERLINE |
| — EXISTING STATE LINE | — PROPOSED PIPELINE |
| — EXISTING COUNTY LINE | |
| — USDA FOREST SERVICE (NATIONAL FOREST) LANDS | — POND |
| — APPALACHIAN NATIONAL SCENIC TRAIL | — WETLAND |
| — PROPOSED LEVEL SPREADER DIVERSION | — PROPOSED CULVERT WITH OUTLET PROTECTION (SEE DETAILS MVP-ES7, 7.1) |
| — PROPOSED LEVEL SPREADER | — PERMANENT SLOPE BREAKER/ROW DIVERSION/WATER BAR (SEE DETAILS MVP-17, 18, AND SCHEDULE) |
| — PROPOSED PERMANENT RIGHT OF WAY | — PROPOSED BROAD BASED DIP (SEE DETAIL MVP-ES5) |

JEFFERSON NATIONAL FOREST – RESTORATION PLAN	
MOUNTAIN VALLEY PIPELINE PROJECT – H600 LINE	
GILES COUNTY, VIRGINIA	
MOUNTAIN VALLEY PIPELINE, LLC	
555 SOUTHPOINTE BOULEVARD, SUITE 200	
CANONSBURG, PA 15311	
REVISIONS:	
NO.	DATE
DWN.	CHKD.
APPD.	DESCRIPTION
DRAWN BY: LJK	
CHECKED BY: JDO	
APPROVED BY: RE	
DATE: 09/25/2017	SCALE: AS SHOWN
SHT. NO. 12.49RES OF 13.06RES	

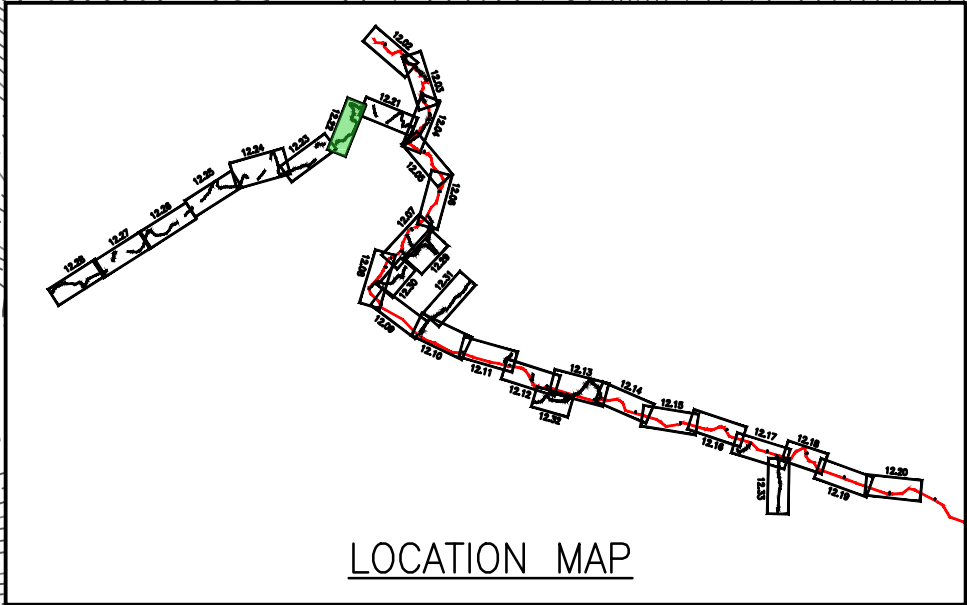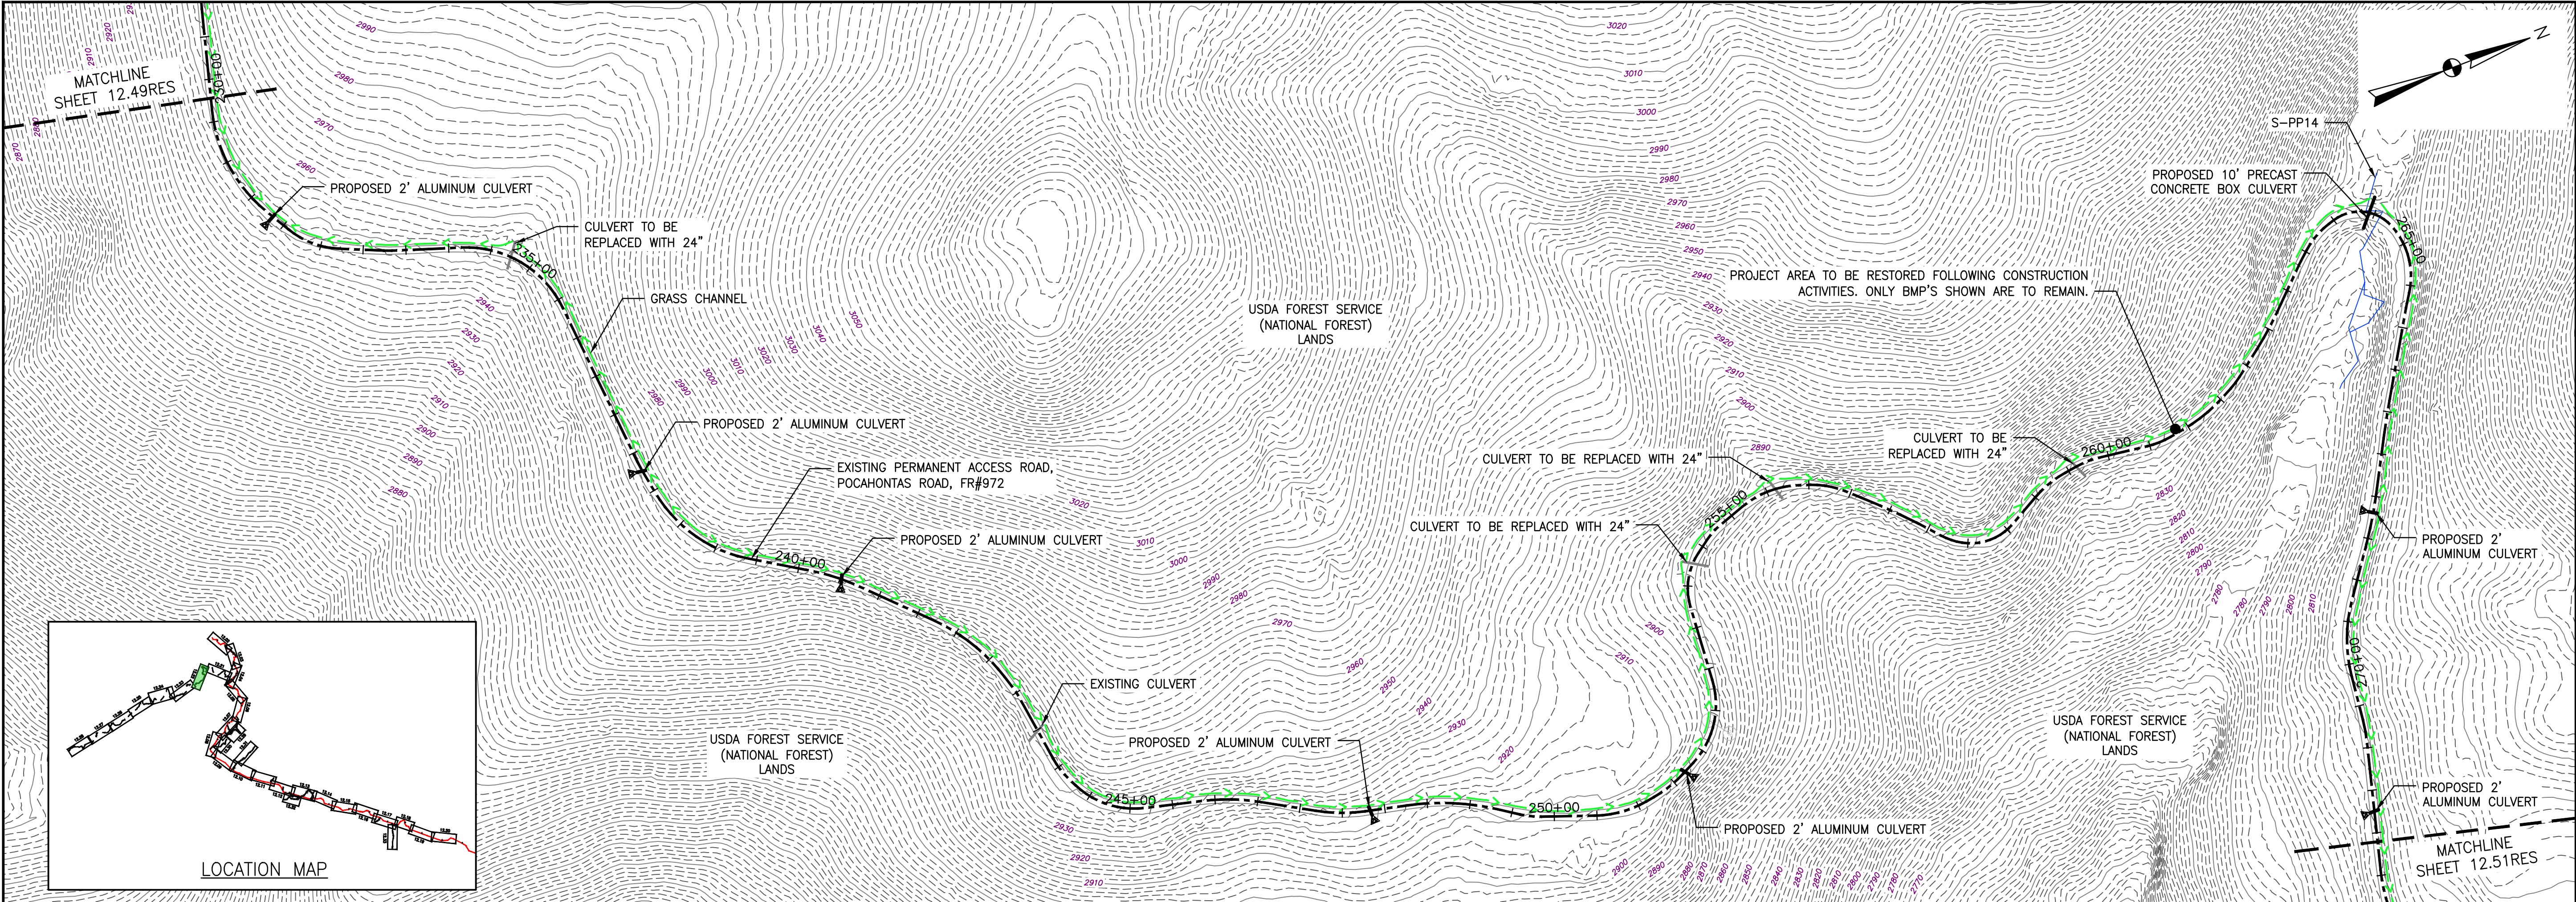

NOTE:
POCAHONTAS ROAD WILL HAVE A ROADSIDE DITCH
AND THE ROAD WILL BE CROWNED AS NEEDED.


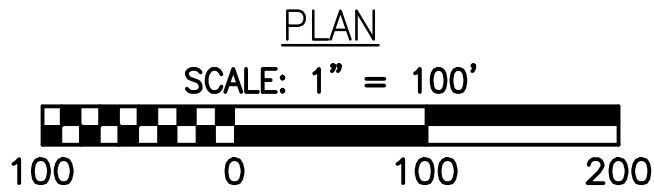


LEGEND

- | | |
|---|--|
| — EXISTING CULVERT | — EXISTING ROAD/TRAIL |
| — STREAM | — GRASS-LINED CHANNEL (SEE DETAIL MVP-ES39) |
| — EXISTING PROPERTY LINE | — PROPOSED ACCESS ROAD CENTERLINE |
| — EXISTING STATE LINE | — PROPOSED PIPELINE |
| — EXISTING COUNTY LINE | — POND |
| — USDA FOREST SERVICE (NATIONAL FOREST) LANDS | — WETLAND |
| — APPALACHIAN NATIONAL SCENIC TRAIL | — PROPOSED CULVERT WITH OUTLET PROTECTION (SEE DETAILS MVP-ES7, 7.1) |
| — PROPOSED LEVEL SPREADER DIVERSION | — PERMANENT SLOPE BREAKER/ROW DIVERSION/WATER BAR (SEE DETAILS MVP-17, 18, AND SCHEDULE) |
| — PROPOSED LEVEL SPREADER | — PROPOSED BROAD BASED DIP (SEE DETAIL MVP-ESS) |
| — PROPOSED PERMANENT RIGHT OF WAY | |

TETRA TECH CAD FILE PATH: X:\CADD\Pittsburgh\EQT\7157 - MVP\12 - Giles\EA&S\EA&S Version 5.0.0\INF REST\7157RES12.49-RES12.51.dwg PLOTTED ON: 10/26/2017 2:21 PM PLOTTED BY: Kuslowski Jim PLOT FILE: ENVIRONMENTAL COLOR.ctb




		JEFFERSON NATIONAL FOREST – RESTORATION PLAN MOUNTAIN VALLEY PIPELINE PROJECT – H600 LINE GILES COUNTY, VIRGINIA		REVISIONS: NO.: DATE: DWN.: CHKD.: APPD.: DESCRIPTION:	
		TETRA TECH complex world CLEAR SOLUTIONS™		661 ANDERSEN DRIVE FOSTER PLAZA 7 PITTSBURGH, PA 15220	
RESTORATION PLANS				DRAWN BY: LJK CHECKED BY: JDO APPROVED BY: RE DATE: 09/25/2017 SCALE: AS SHOWN SHT. NO. 12.50RES OF 13.06RES	

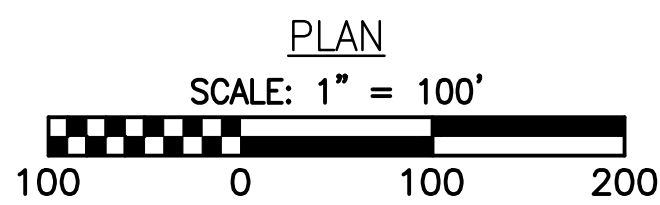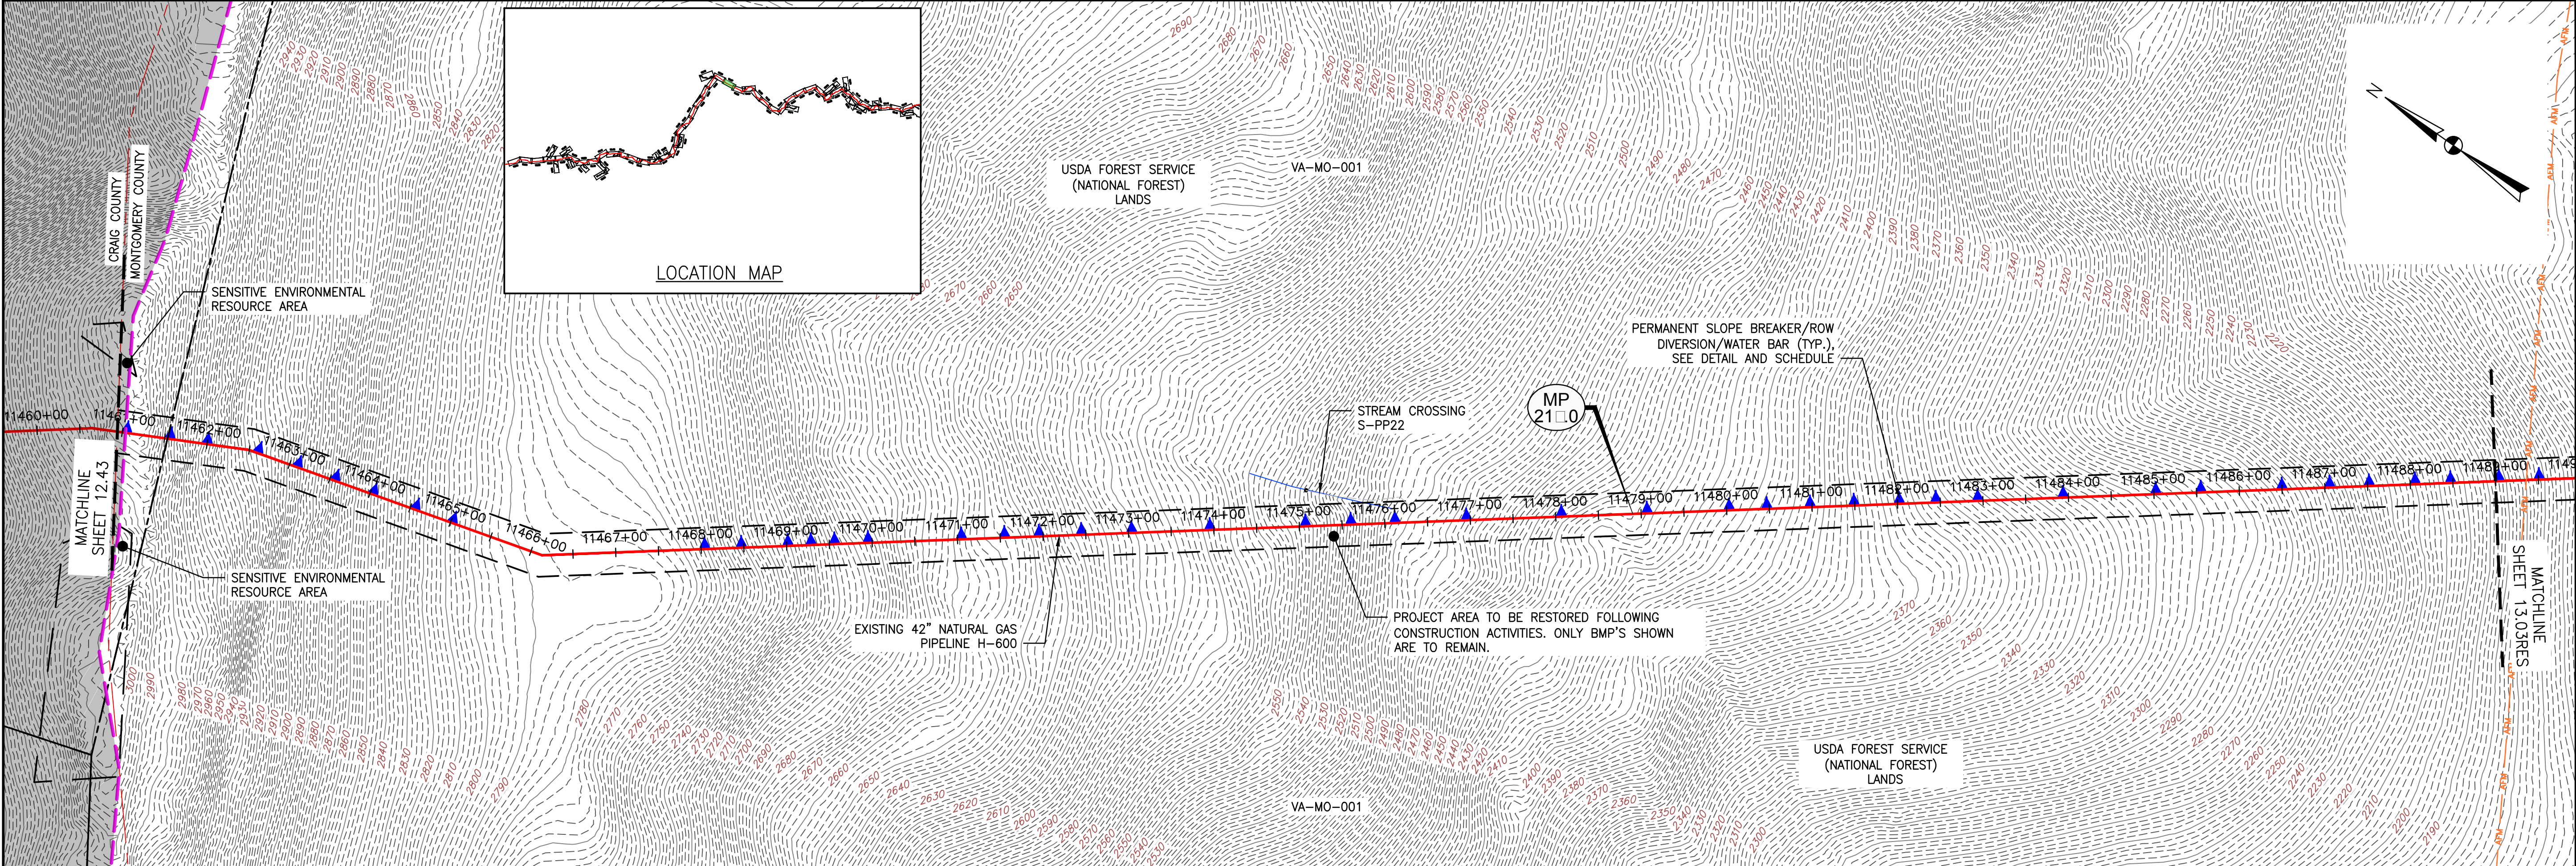

LEGEND

- | | |
|---|--|
| — EXISTING CULVERT | — EXISTING ROAD/TRAIL |
| — STREAM | — GRASS-LINED CHANNEL (SEE DETAIL MVP-ES39) |
| — EXISTING PROPERTY LINE | — PROPOSED ACCESS ROAD CENTERLINE |
| — EXISTING STATE LINE | — PROPOSED PIPELINE |
| — EXISTING COUNTY LINE | — POND |
| — USDA FOREST SERVICE (NATIONAL FOREST) LANDS | — WETLAND |
| — APPALACHIAN NATIONAL SCenic TRAIL | — PROPOSED CULVERT WITH OUTLET PROTECTION (SEE DETAILS MVP-ES7, 7.1) |
| — PROPOSED LEVEL SPREADER DIVERSION | — PERMANENT SLOPE BREAKER/ROW DIVERSION/WATER BAR (SEE DETAILS MVP-17, 18, AND SCHEDULE) |
| — PROPOSED LEVEL SPREADER | — PROPOSED BROAD BASED DIP (SEE DETAIL MVP-ESS) |
| — PROPOSED PERMANENT RIGHT OF WAY | |

JEFFERSON NATIONAL FOREST — RESTORATION PLAN	
MOUNTAIN VALLEY PIPELINE PROJECT — H600 LINE	
MONTGOMERY COUNTY, VIRGINIA	
MOUNTAIN VALLEY PIPELINE, LLC	
555 SOUTHPOINTE BOULEVARD, SUITE 200	
CANONSBURG, PA 15311	
REVISIONS:	
NO.	DATE:
DWN.	CHKD.
APD.	DESCRIPTION:
DRAWN BY: LJK	
CHECKED BY: JRK	
APPROVED BY: RE	
DATE: 09/25/2017	SCALE: AS SHOWN
SHT. NO. 13.02RES OF 13.06RES	

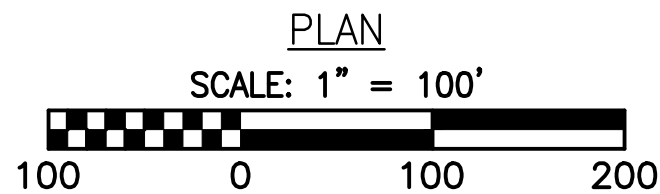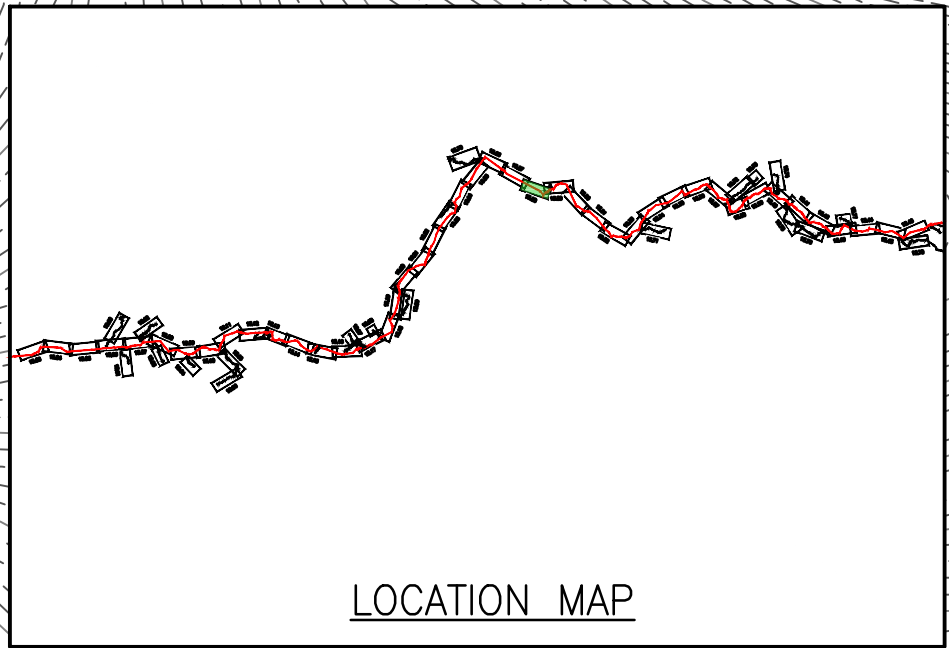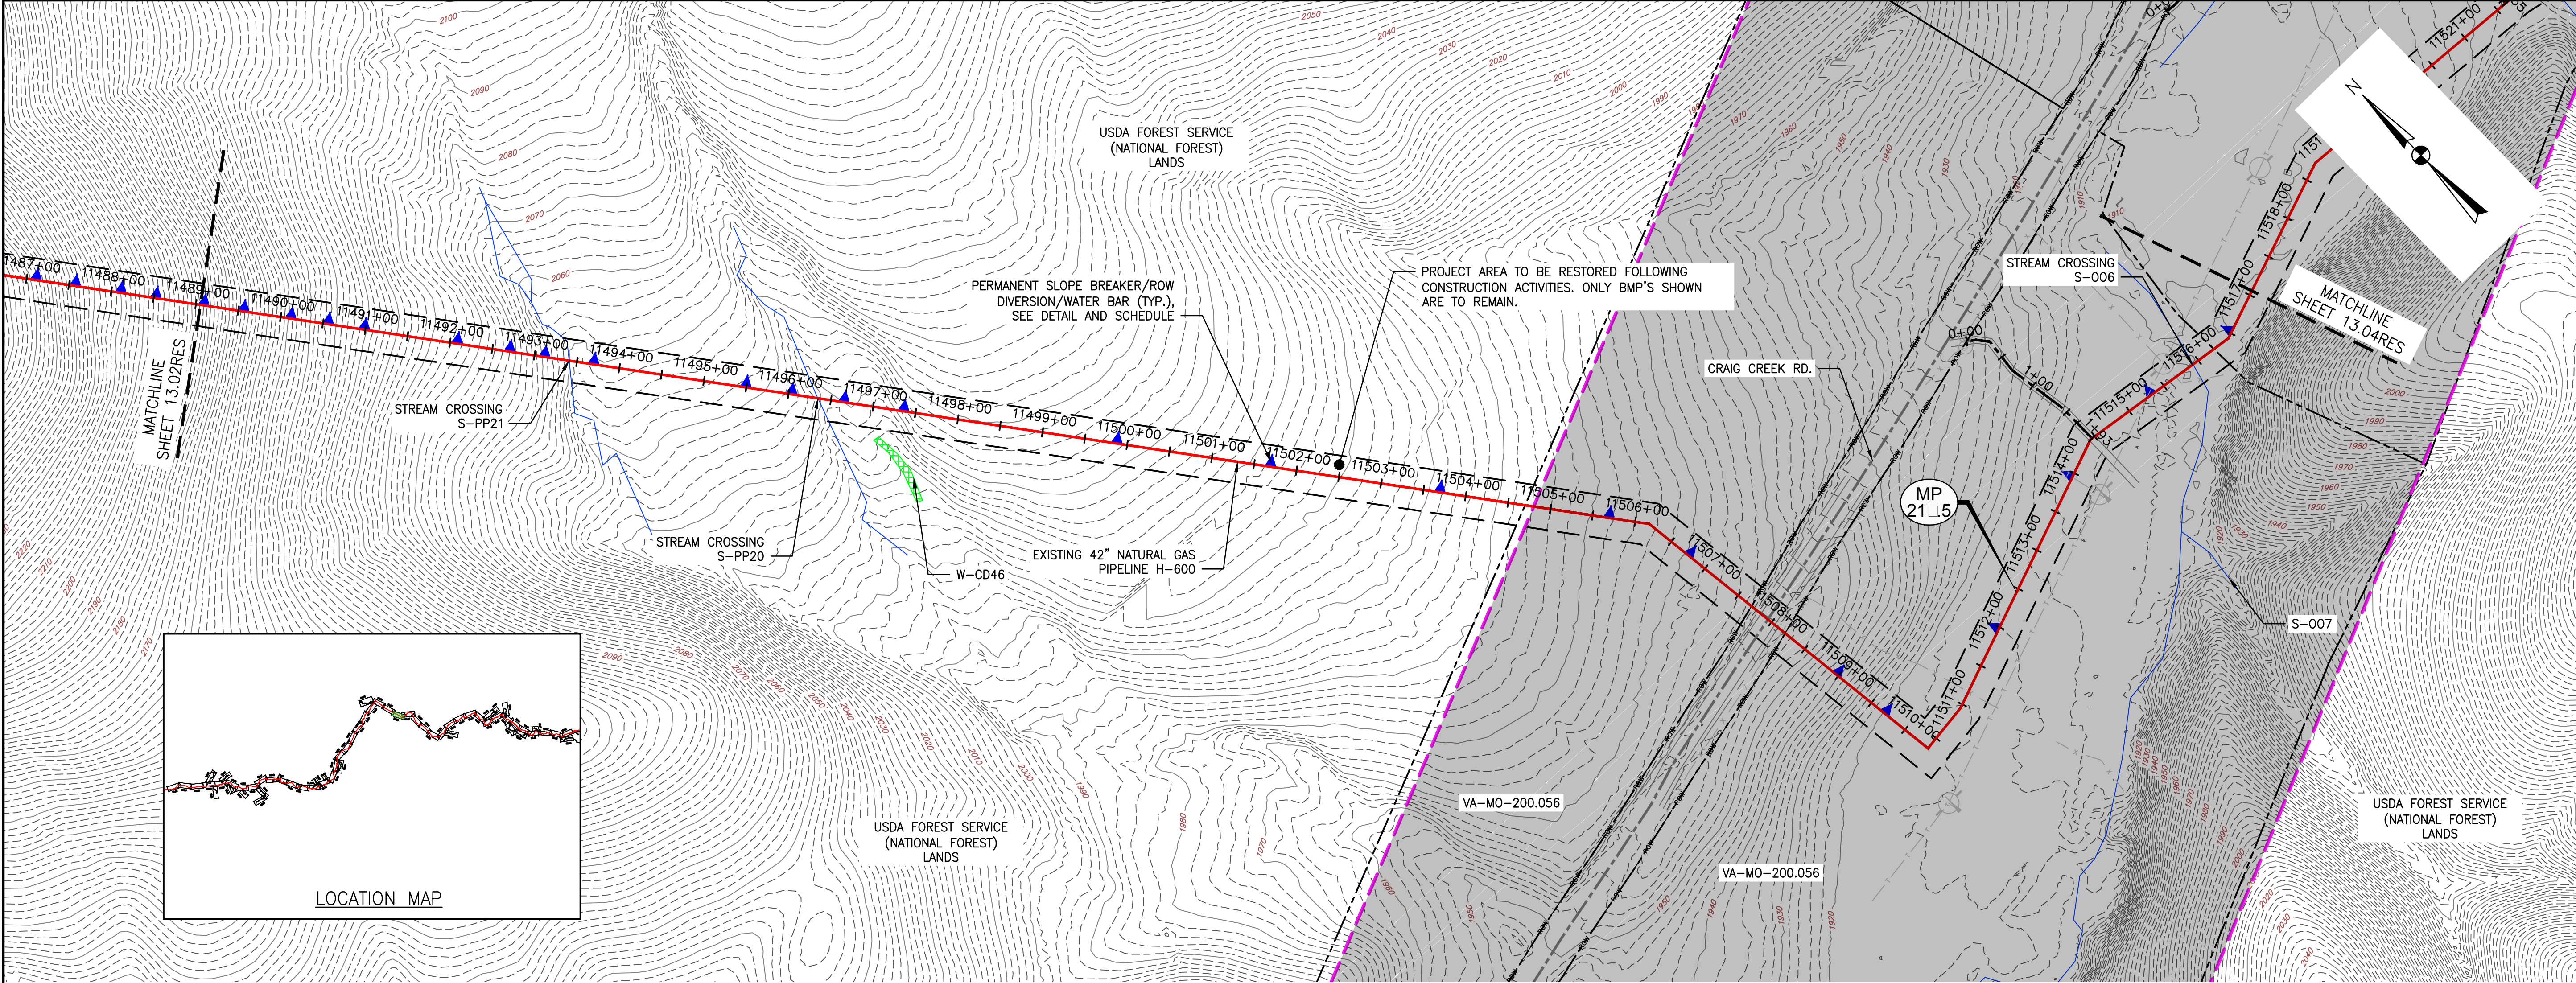

LEGEND

- | | |
|---|--|
| — EXISTING CULVERT | — EXISTING ROAD/TRAIL |
| — STREAM | — GRASS-LINED CHANNEL (SEE DETAIL MVP-ES39) |
| — EXISTING PROPERTY LINE | — PROPOSED ACCESS ROAD CENTERLINE |
| — EXISTING STATE LINE | — PROPOSED PIPELINE |
| — EXISTING COUNTY LINE | |
| — USDA FOREST SERVICE (NATIONAL FOREST) LANDS | — POND |
| — APPALACHIAN NATIONAL SCENIC TRAIL | — WETLAND |
| — PROPOSED LEVEL SPREADER DIVERSION | — PROPOSED CULVERT WITH OUTLET PROTECTION (SEE DETAILS MVP-ES7, 7.1) |
| — PROPOSED LEVEL SPREADER | — PERMANENT SLOPE BREAKER/ROW DIVERSION/WATER BAR (SEE DETAILS MVP-17, 18, AND SCHEDULE) |
| — PROPOSED PERMANENT RIGHT OF WAY | — PROPOSED BROAD BASED DIP (SEE DETAIL MVP-ES5) |

TETRA TECH CAD FILE PATH: X:\CADD\Pittsburgh\EQT\7157 - MVP\13 - Montgomery\EA&S\Version 5.0.0\INE REST\7157RES13.03.dwg PLOTTED ON: 10/5/2017 2:27 PM PLOTTED BY: Kusowski, Jim PLOT FILE: ENVIRONMENTAL_COLOR.ctb

JEFFERSON NATIONAL FOREST - RESTORATION PLAN		MOUNTAIN VALLEY PIPELINE PROJECT - H600 LINE		MOUNTAIN VALLEY PIPELINE, LLC	
MONTGOMERY COUNTY, VIRGINIA		MONTGOMERY COUNTY, VIRGINIA		555 SOUTHPOINTE BOULEVARD, SUITE 200 CANONSBURG, PA 15311	
NO:		DATE:		NO:	
DWG:		CHKD:		APPD:	
DESCRIPTION:		REVISIONS:			
DRAWN BY: LJK		CHECKED BY: JRK		APPROVED BY: RE	
DATE: 09/25/2017		SCALE: AS SHOWN		REVISION	
SHT. NO. 13.03RES OF 13.06RES					

TETRA TECH

complex world | CLEAR SOLUTIONS™


661 ANDERSEN DRIVE
FOSTER PLAZA 7
PITTSBURGH, PA 15220

RESTORATION
PLANS


COMMONWEALTH OF PENNSYLVANIA

DAVID J. WALLNER
Lic. No. 0402057593

RESTORATION PLANS

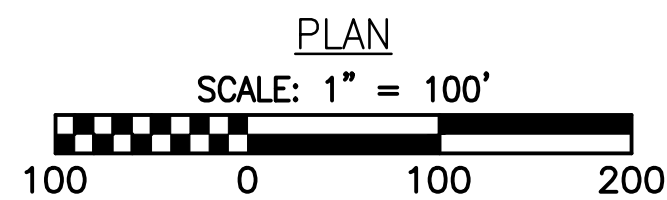


Mountain Valley
PIPELINE
JEFFERSON NATIONAL FOREST — RESTORATION PLAN
MOUNTAIN VALLEY PIPELINE PROJECT — H600 LINE
 MONTGOMERY COUNTY, VIRGINIA

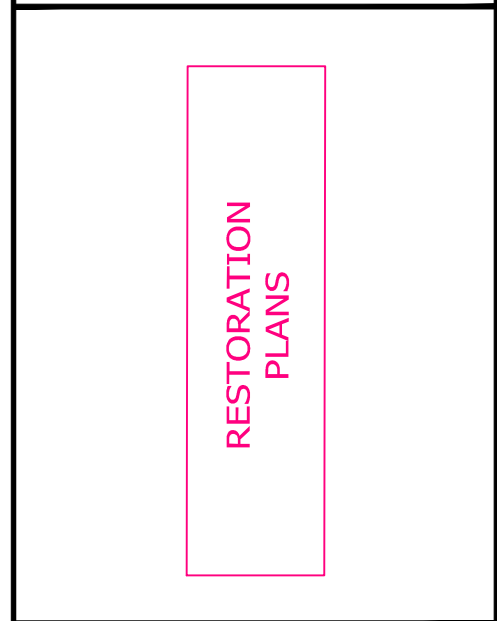

TETRA TECH CAD FILE PATH: X:\CADD\Pittsburgh\EQT\7157 - MVP\13 - Montgomery\E&S\E&S Version 5.0.0\JNF REST\7157RES13.06.dwg PLOTTED ON: 10/5/2017 2:45 PM PLOTTED BY: Kusiowski, Jim PLOT FILE: ENVIRONMENTAL COLOR.ctb