


C/L MP 166.97

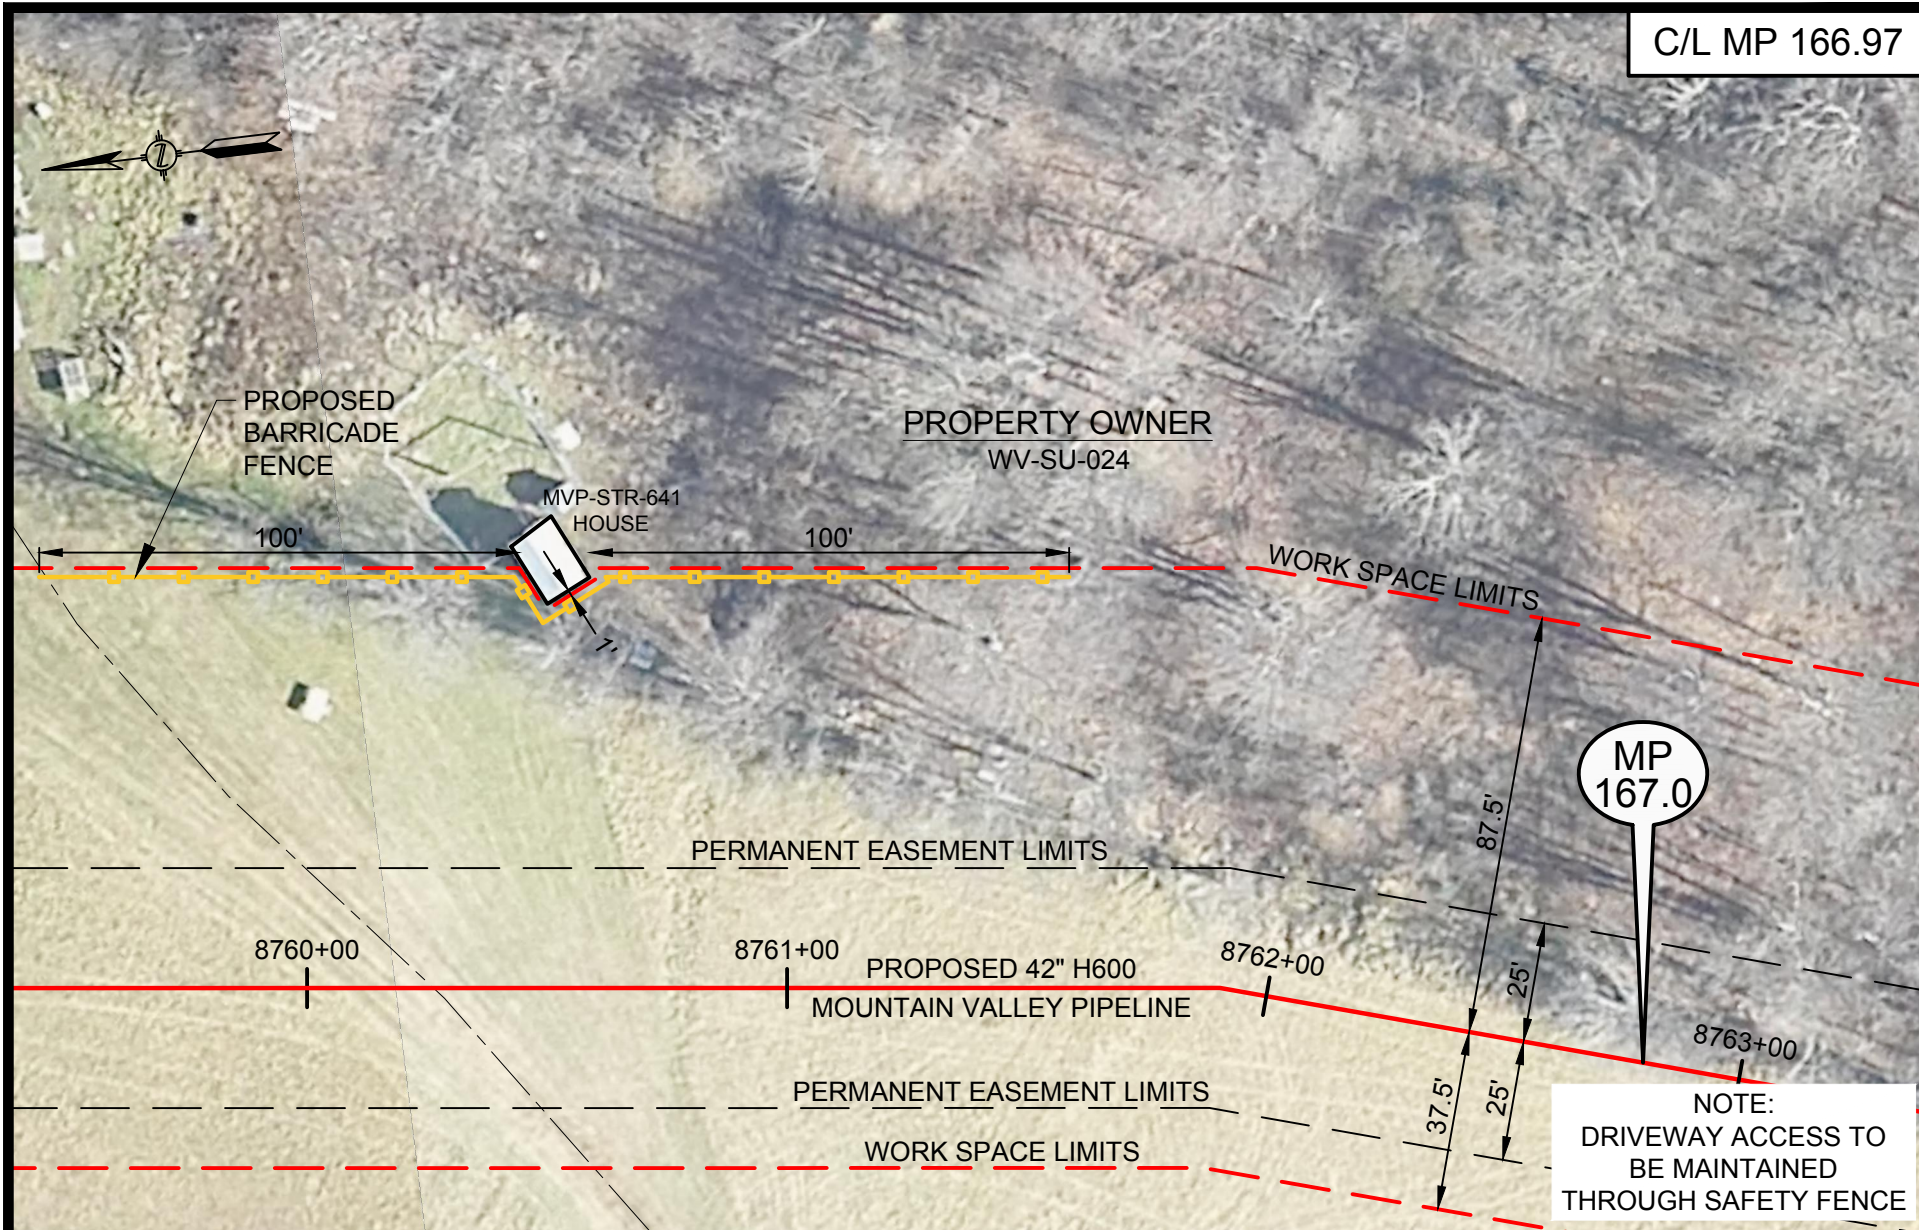

HOLLAND
ENGINEERING

220 Hoover Boulevard, Suite 2
Holland, Michigan 49423-3766
T 616-392-5938 F 616-392-2116

www.hollandengineering.com

HEI PROJECT NO.: 14-10-052



CONSTRUCTION DETAILS - RESIDENTIAL SITE SPECIFIC

MOUNTAIN VALLEY PIPELINE PROJECT
PROPOSED H-600 PIPELINE
SUMMERS COUNTY, WEST VIRGINIA

SHEET 1 OF 1

DRAWN BY: HEI(SRD)	04/18/16
DRAFTING CK:	
ENVIRONMENTAL CK:	
ENGINEERING CK:	
DETAIL SHEET: MVP-SUWV-H600-11	
DRAWING NO.:	
RSS-H600-127	
SCALE: 1" = 40'	REV. 0
DATE OF PLOT: 10/10/2016 2:46 PM	

C/L MP 169.61

PROPERTY OWNER
WV-SU-036

MVP-STR-730
PORTABLE BUILDING

PROPOSED
BARRICADE
FENCE

WORK SPACE LIMITS

MP
169.6

PROPERTY OWNER
WV-SU-035

PERMANENT EASEMENT LIMITS

8897+00

8898+00

PROPOSED 42" H600 MOUNTAIN VALLEY PIPELINE

PERMANENT EASEMENT LIMITS

WORK SPACE LIMITS

NOTE:

DRIVEWAY ACCESS TO
BE MAINTAINED
THROUGH SAFETY FENCE

HOLLAND
ENGINEERING

220 Hoover Boulevard, Suite 2
Holland, Michigan 49423-3766
T 616-392-5938 F 616-392-2116

www.hollandengineering.com

HEI PROJECT NO.: 14-10-052




CONSTRUCTION DETAILS - RESIDENTIAL SITE SPECIFIC

MOUNTAIN VALLEY PIPELINE PROJECT
PROPOSED H-600 PIPELINE
SUMMERS COUNTY, WEST VIRGINIA

SHEET 1 OF 1

DRAWN BY: HEI(SRD)	10/14/16
DRAFTING CK:	
ENVIRONMENTAL CK:	
ENGINEERING CK:	
ALIGN. SHEET: PA-SUWV-H600-13	
DRAWING NO.:	
RSS-H600-163	
SCALE: 1" = 40'	REV. 0
DATE OF PLOT: 10/10/2016 2:47 PM	

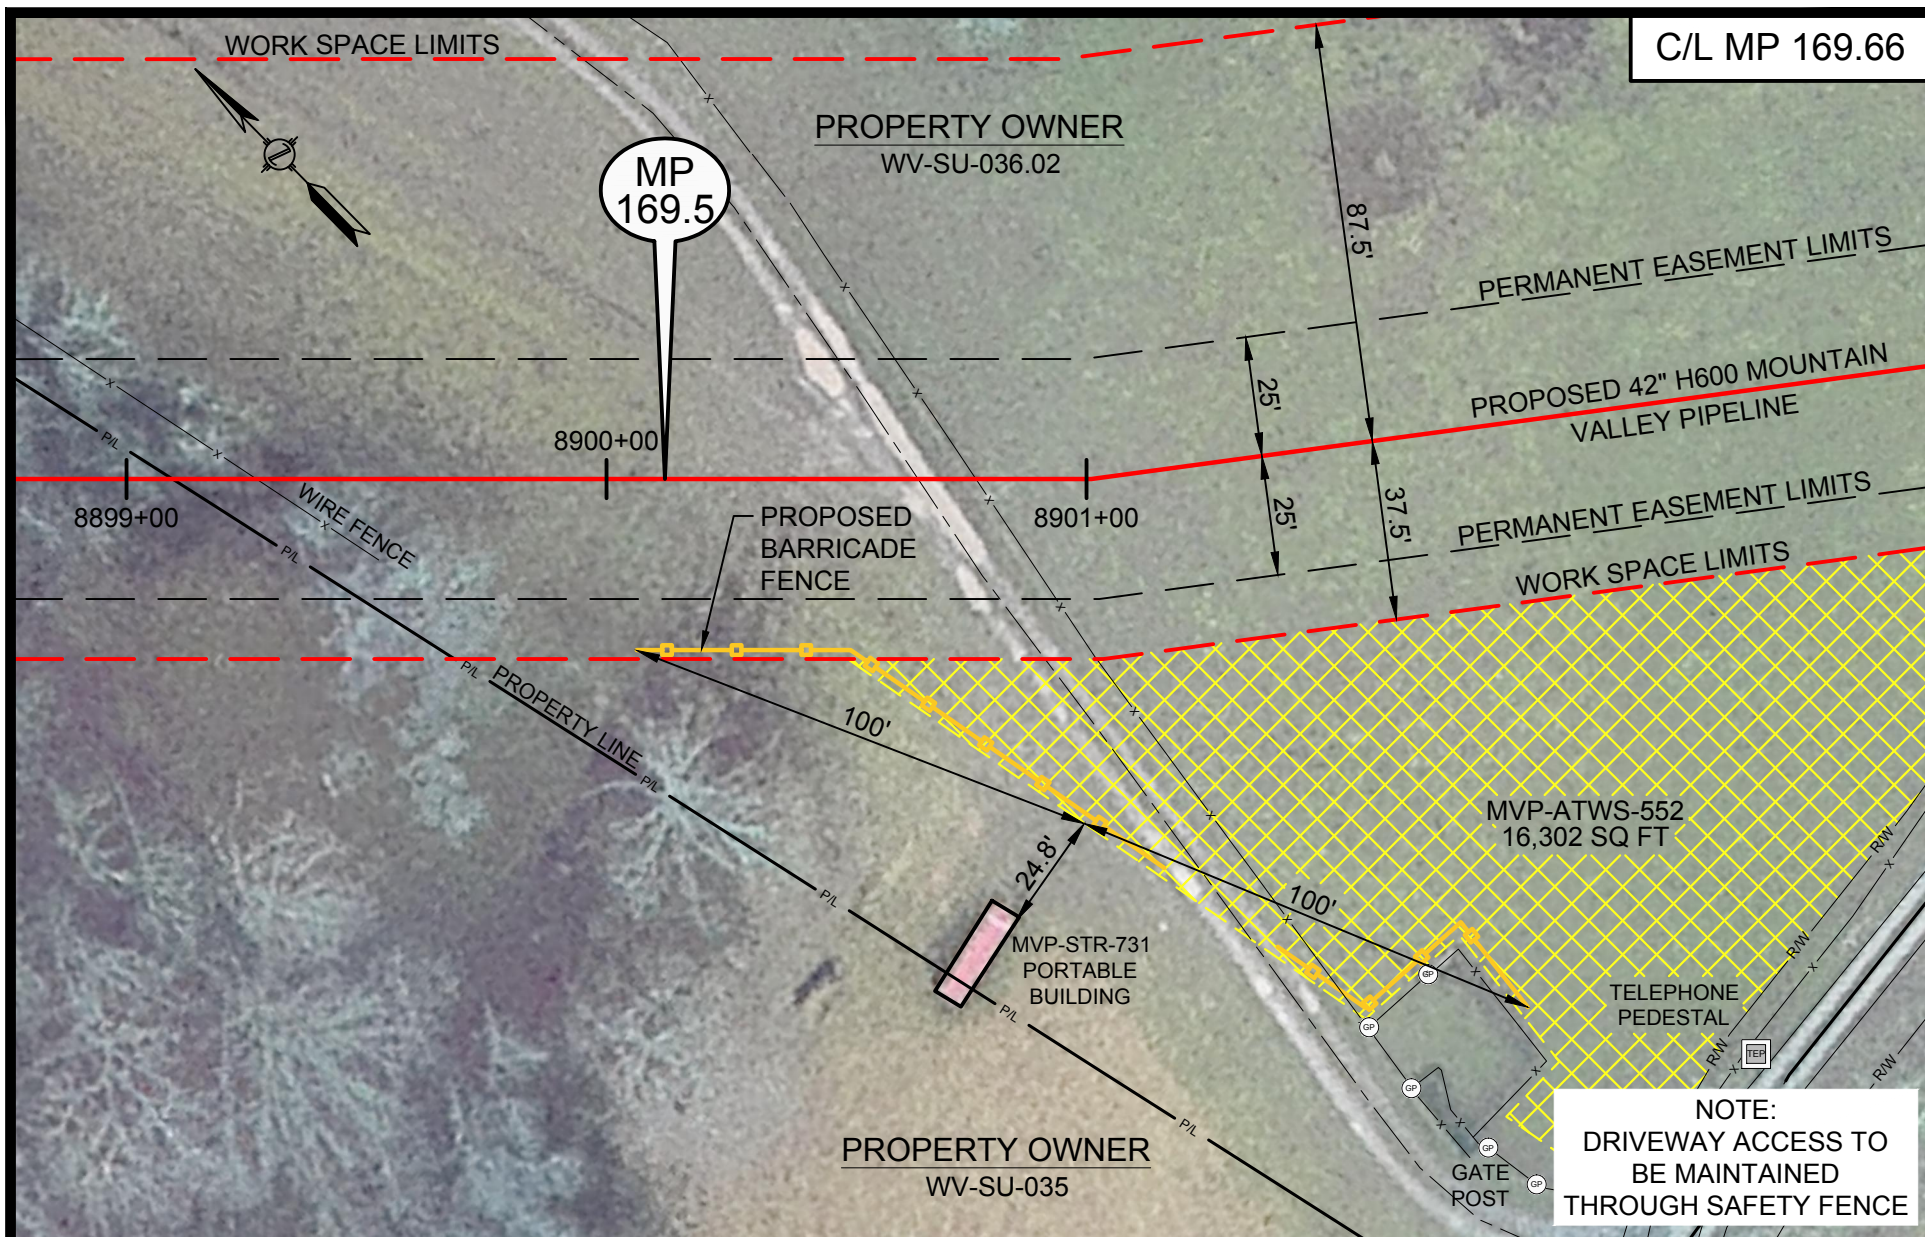

HOLLAND ENGINEERING

220 Hoover Boulevard, Suite 2
Holland, Michigan 49423-3766
T 616-392-5938 F 616-392-2116

www.hollandengineering.com

HEI PROJECT NO.: 14-10-052




CONSTRUCTION DETAILS - RESIDENTIAL SITE SPECIFIC

MOUNTAIN VALLEY PIPELINE PROJECT
PROPOSED H-600 PIPELINE
SUMMERS COUNTY, WEST VIRGINIA

SHEET 1 OF 1

DRAWN BY: HEI(SRD)	10/14/16
DRAFTING CK:	
ENVIRONMENTAL CK:	
ENGINEERING CK:	
ALIGN. SHEET: PA-SUWV-H600-13	
DRAWING NO.:	
RSS-H600-164	
SCALE: 1" = 40'	REV. 0
DATE OF PLOT: 10/10/2016 2:47 PM	

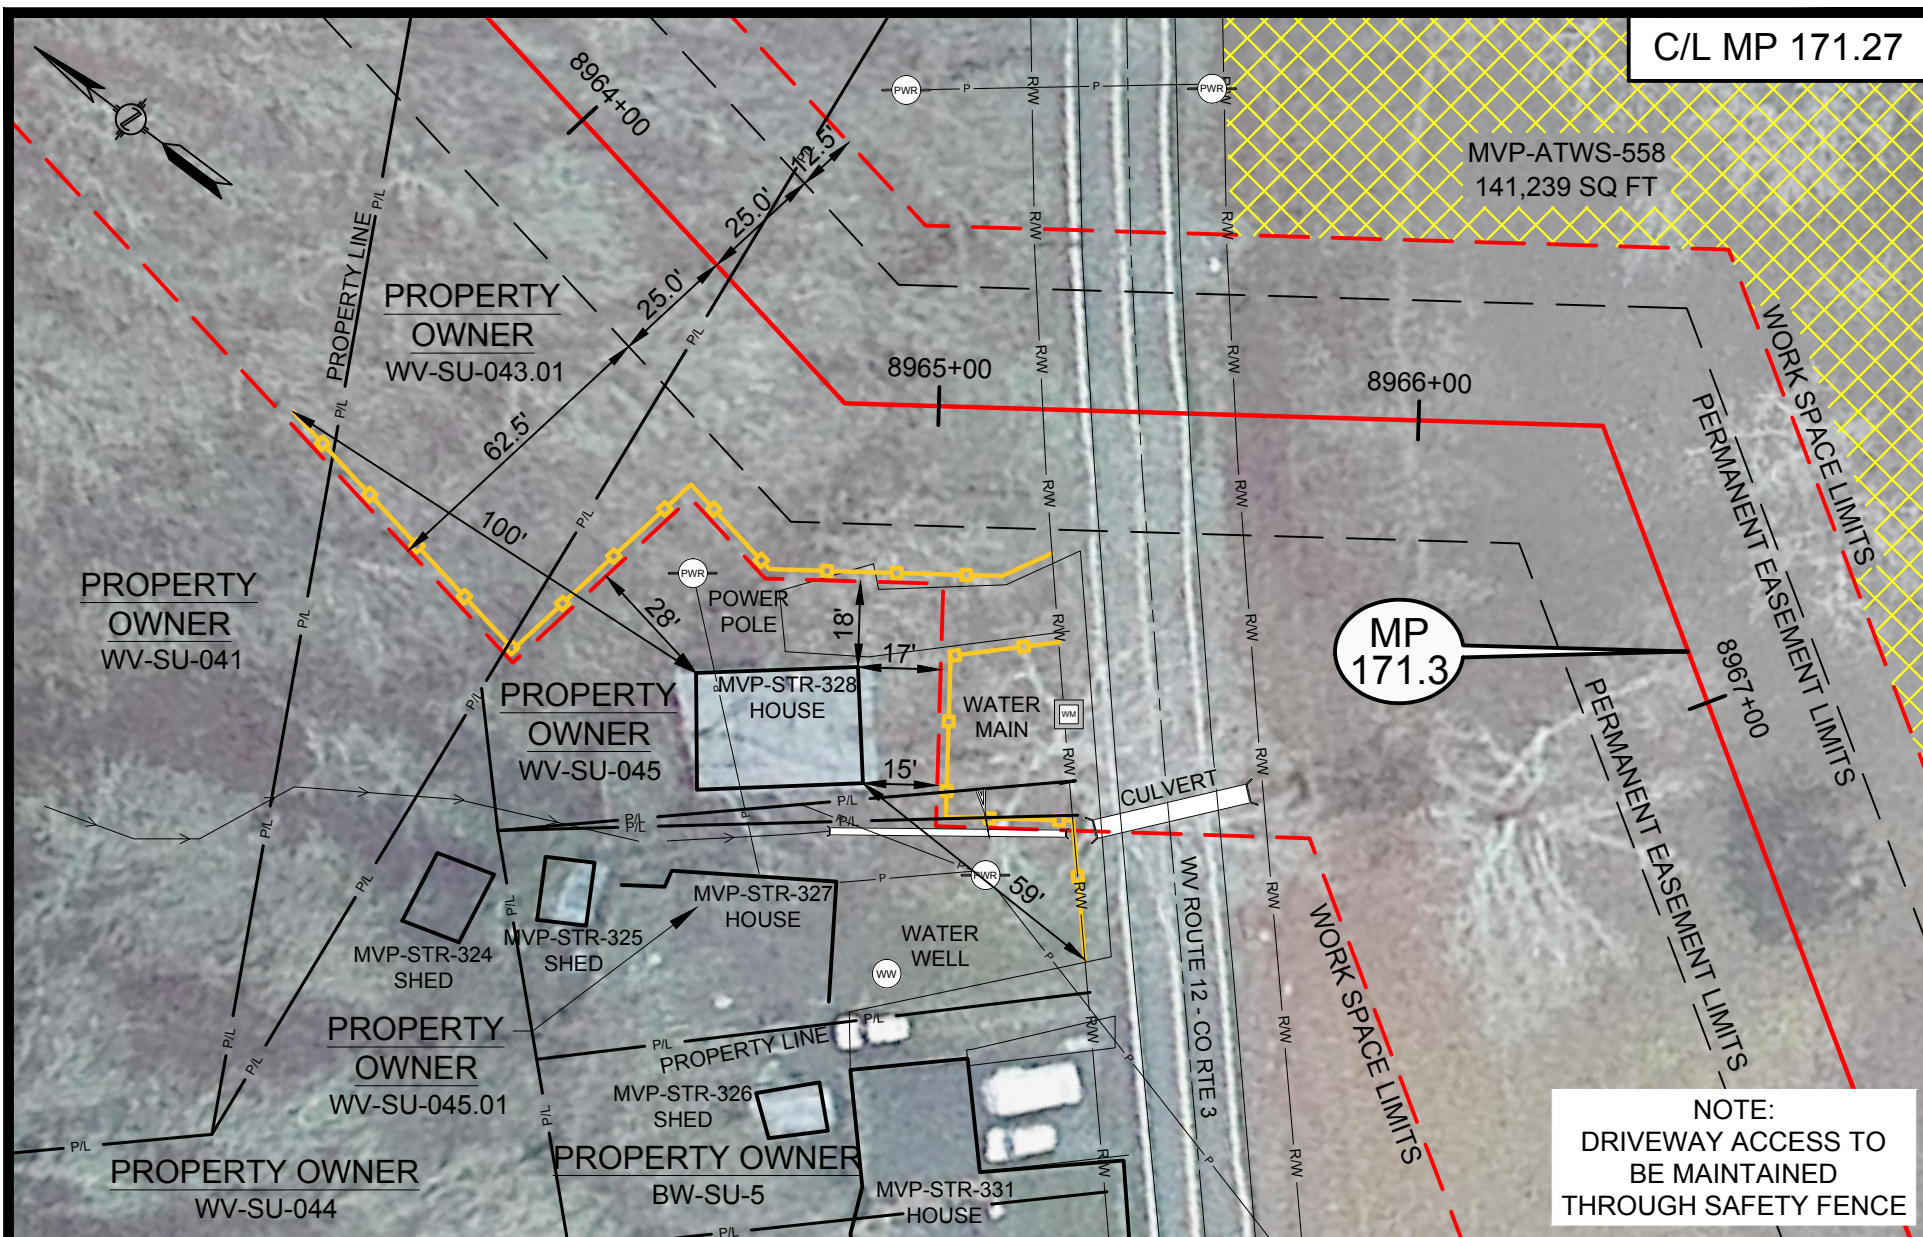

HOLLAND ENGINEERING

220 Hoover Boulevard, Suite 2
Holland, Michigan 49423-3766
T 616-392-5938 F 616-392-2116

www.hollandengineering.com

HEI PROJECT NO.: 14-10-052




CONSTRUCTION DETAILS - RESIDENTIAL SITE SPECIFIC

MOUNTAIN VALLEY PIPELINE PROJECT
PROPOSED H-600 PIPELINE
SUMMERS COUNTY, WEST VIRGINIA

SHEET 1 OF 1

DRAWN BY: HEI(DRF)	10/14/16
DRAFTING CK:	
ENVIRONMENTAL CK:	
ENGINEERING CK:	
ALIGN. SHEET: PA-SUWV-H600-15	
DRAWING NO.:	
RSS-H600-014	
SCALE: 1" = 40'	REV. 1
DATE OF PLOT: 10/10/2016 2:48 PM	

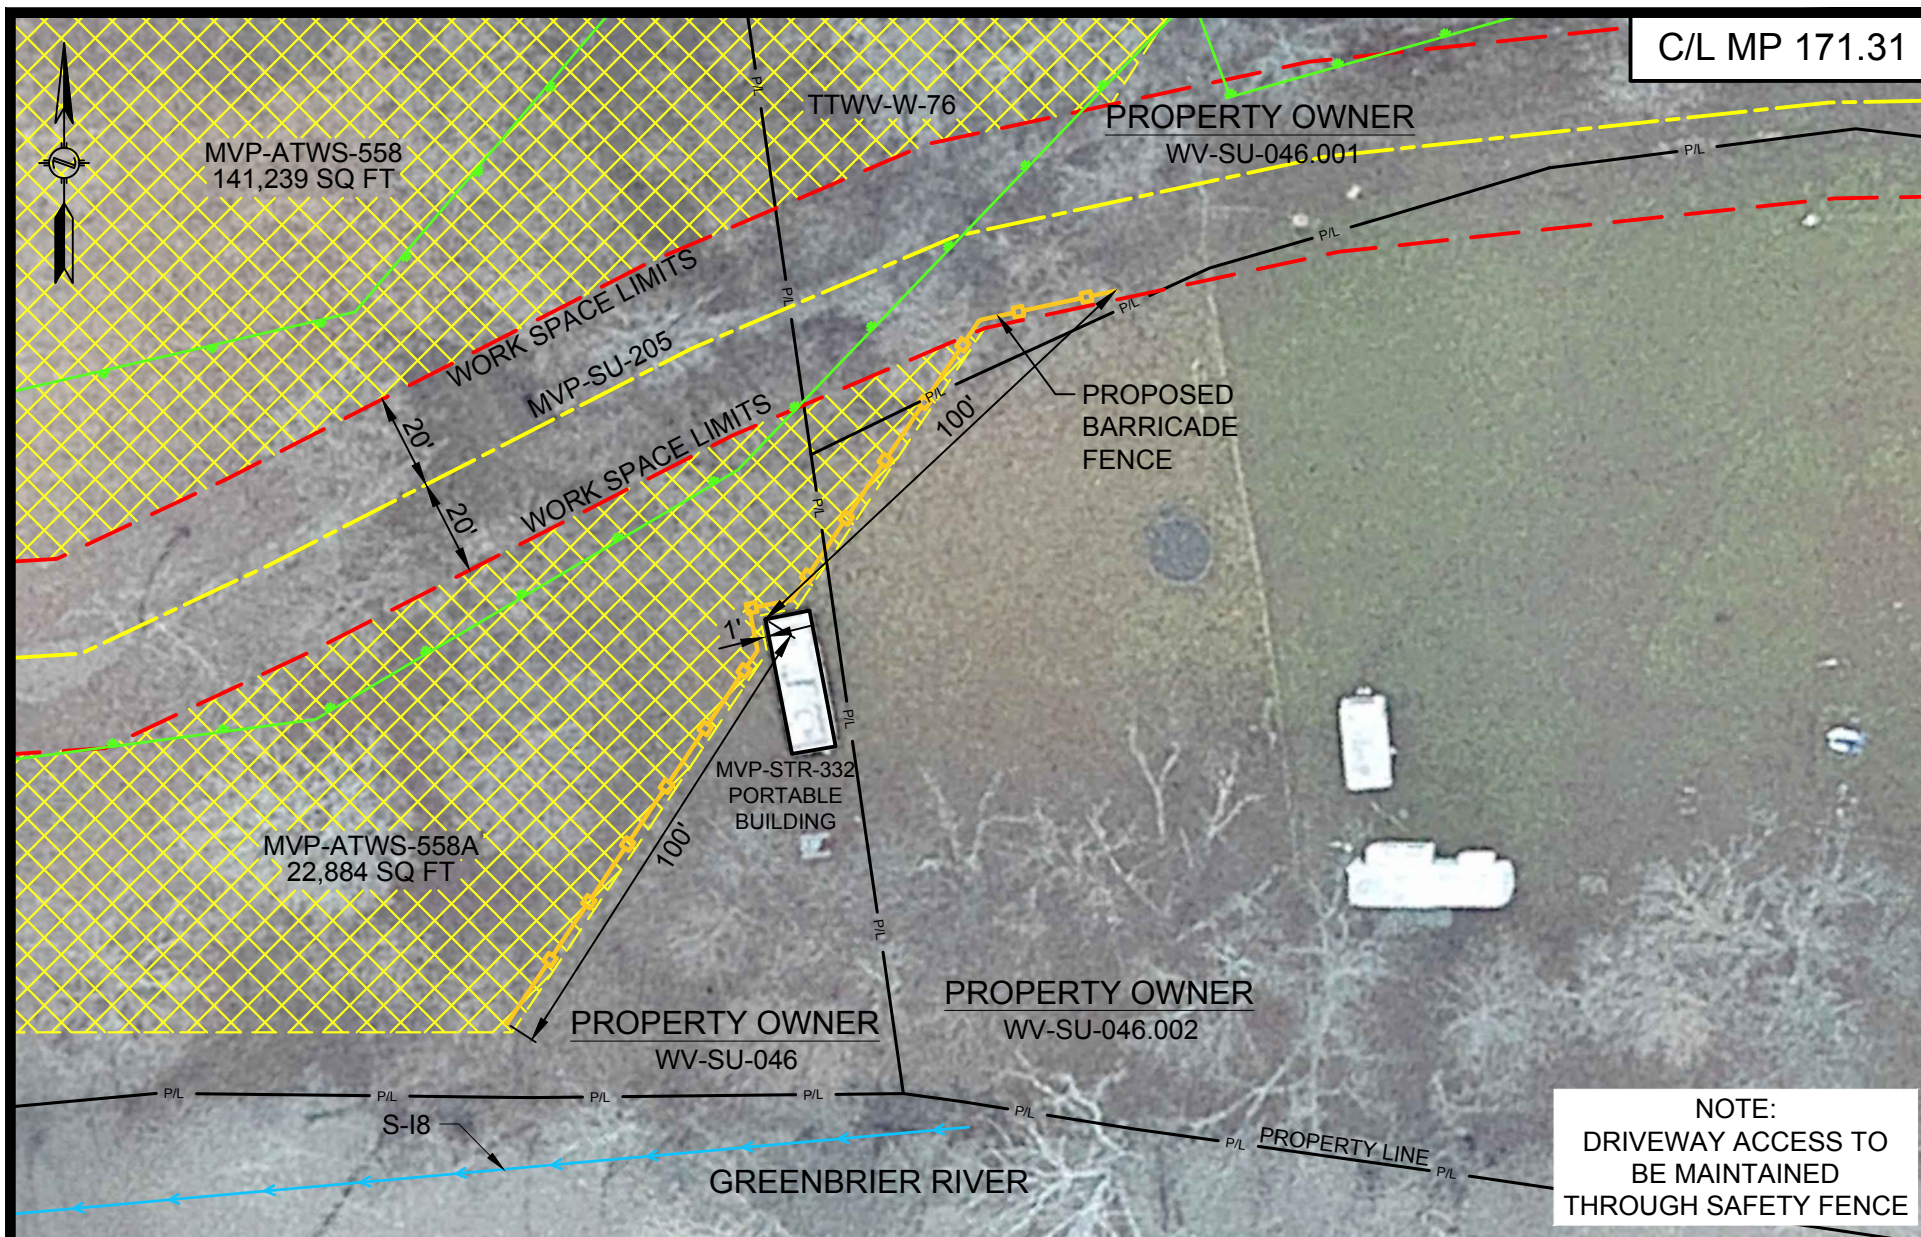

HOLLAND ENGINEERING

220 Hoover Boulevard, Suite 2
Holland, Michigan 49423-3766
T 616-392-5938 F 616-392-2116

www.hollandengineering.com

HEI PROJECT NO.: 14-10-052



CONSTRUCTION DETAILS - RESIDENTIAL SITE SPECIFIC

MOUNTAIN VALLEY PIPELINE PROJECT
PROPOSED H-600 PIPELINE
SUMMERS COUNTY, WEST VIRGINIA

SHEET 1 OF 1

DRAWN BY: HEI(SRD)	10/14/16
DRAFTING CK:	
ENVIRONMENTAL CK:	
ENGINEERING CK:	
ALIGN. SHEET: PA-SUWV-H600-16	
DRAWING NO.:	
RSS-H600-167	
SCALE: 1" = 40'	REV. 0
DATE OF PLOT: 10/10/2016 2:49 PM	

C/L MP 172.17



MVP-ATWS-1169
11,084 SQ FT

**PROPERTY
OWNER**
WV-SU-051.002

PROPERTY OWNER
WV-SU-051

PROPERTY OWNER
WV-SU-4098

MVP-STR-334
BUILDING

MVP-STR-333
STRUCTURE

PROPOSED
BARRICADE
FENCE

**PROPERTY
OWNER**
WV-SU-051.003

PROPERTY OWNER
WV-SU-051.001

NOTE:
DRIVEWAY ACCESS TO
BE MAINTAINED
THROUGH SAFETY FENCE

HOLLAND
ENGINEERING

220 Hoover Boulevard, Suite 2
Holland, Michigan 49423-3766
T 616-392-5938 F 616-392-2116

26555 Evergreen Rd. Suite. 430
Southfield, Michigan 48076
T 248-827-7322 F 248-827-7549

www.hollandengineering.com

HEI PROJECT NO.: 14-10-052




CONSTRUCTION DETAILS - RESIDENTIAL SITE SPECIFIC

MOUNTAIN VALLEY PIPELINE PROJECT
PROPOSED H-600 PIPELINE
SUMMERS COUNTY, WEST VIRGINIA

SHEET 1 OF 1

DRAWN BY: HEI(DRF)	10/14/16
DRAFTING CK:	
ENVIRONMENTAL CK:	
ENGINEERING CK:	
DETAIL SHEET: MVP-QDAR-H600-68	
DRAWING NO.:	
RSS-H600-071	
SCALE: 1" = 40'	REV. 1
DATE OF PLOT: 10/10/2016 4:18 PM	

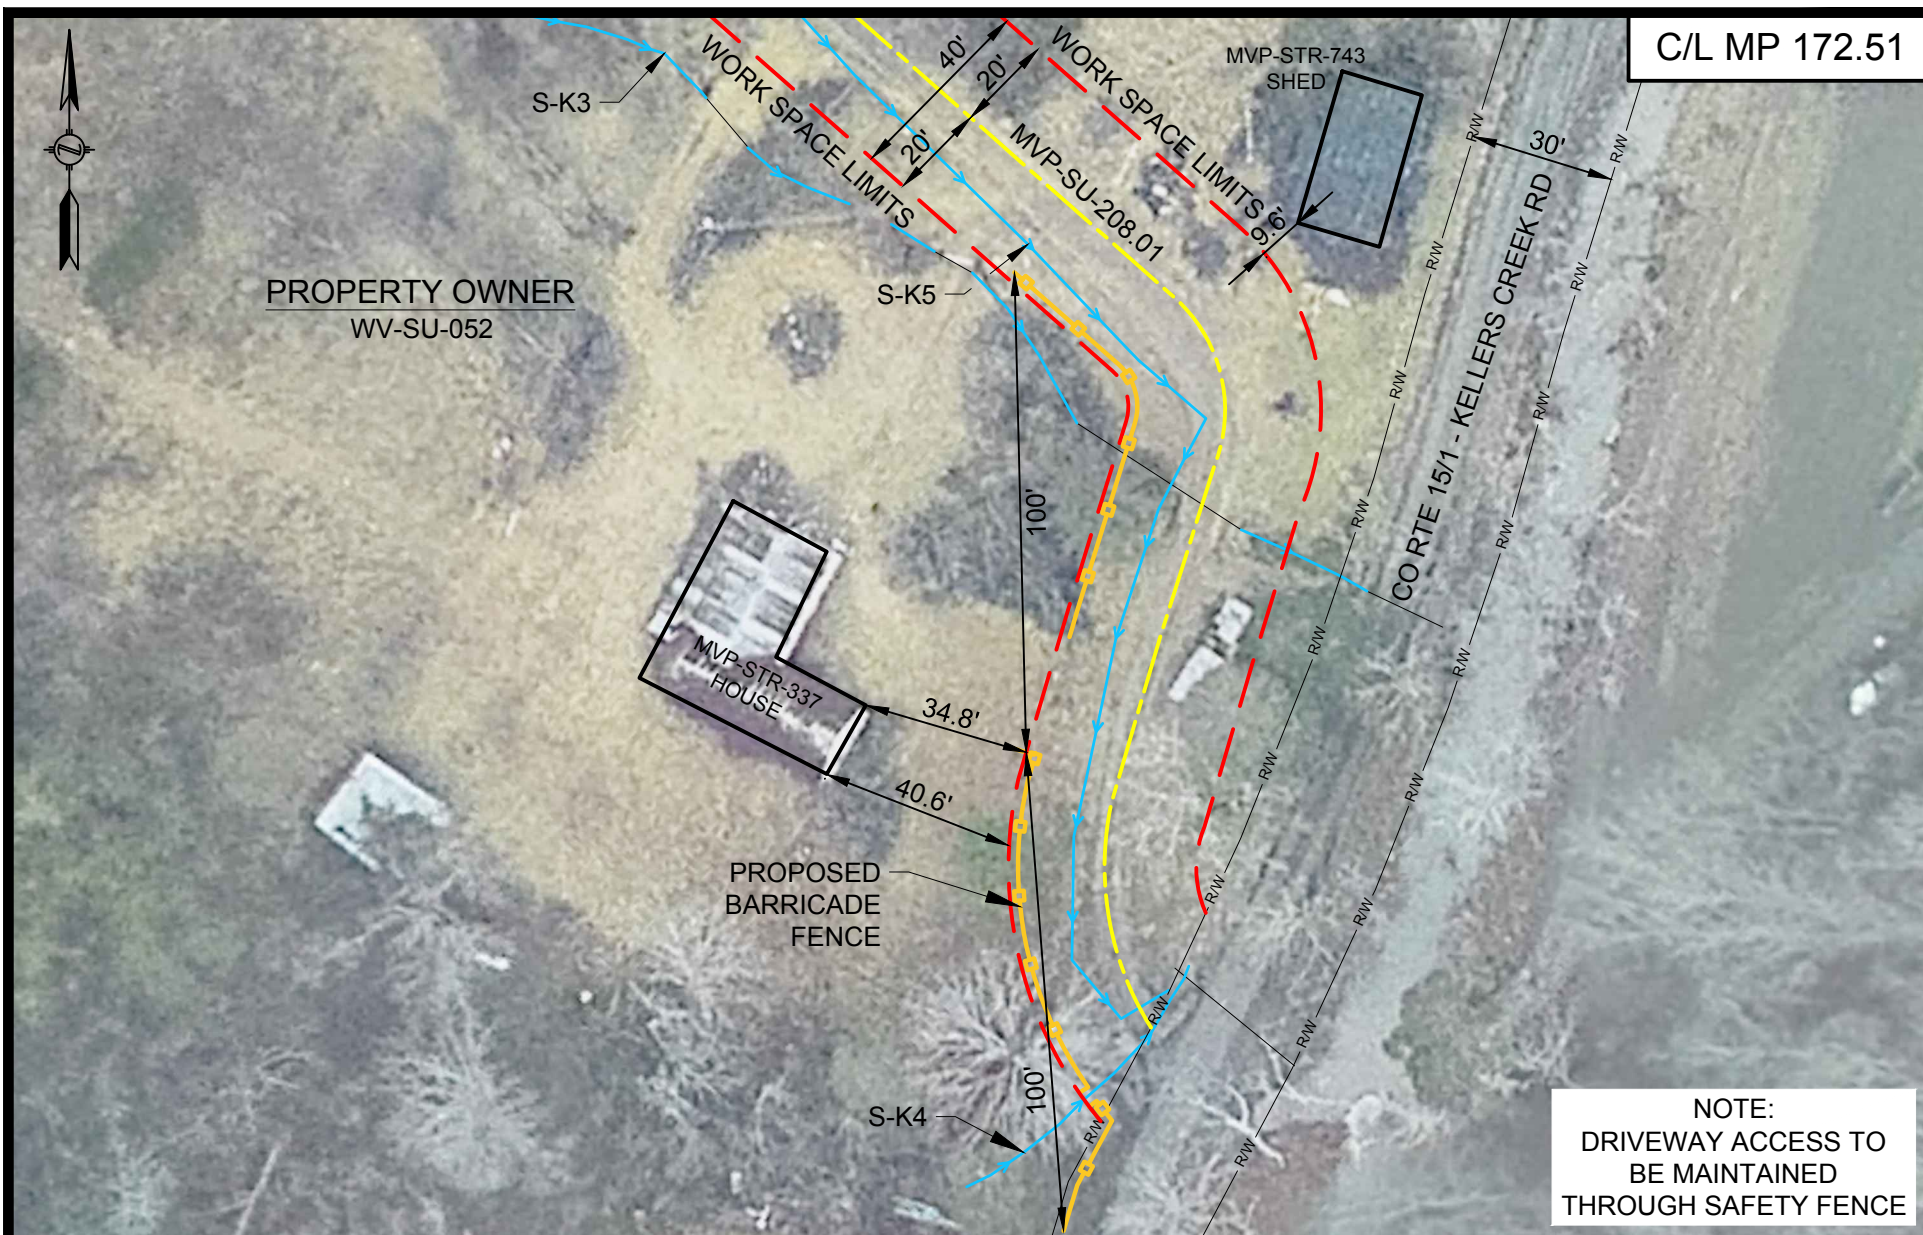

HOLLAND ENGINEERING

220 Hoover Boulevard, Suite 2
Holland, Michigan 49423-3766
T 616-392-5938 F 616-392-2116

26555 Evergreen Rd. Suite. 430
Southfield, Michigan 48076
T 248-827-7322 F 248-827-7549

www.hollandengineering.com

HEI PROJECT NO.: 14-10-052



CONSTRUCTION DETAILS - RESIDENTIAL SITE SPECIFIC

MOUNTAIN VALLEY PIPELINE PROJECT
PROPOSED H-600 PIPELINE
SUMMERS COUNTY, WEST VIRGINIA

SHEET 1 OF 1

DRAWN BY: HEI(TRG)	10/14/16
DRAFTING CK:	
ENVIRONMENTAL CK:	
ENGINEERING CK:	
DETAIL SHEET: MVP-ADAR-H600-68	
DRAWING NO.:	
RSS-H600-129	
SCALE: 1" = 40'	REV. 0
DATE OF PLOT: 10/10/2016 4:32 PM	