


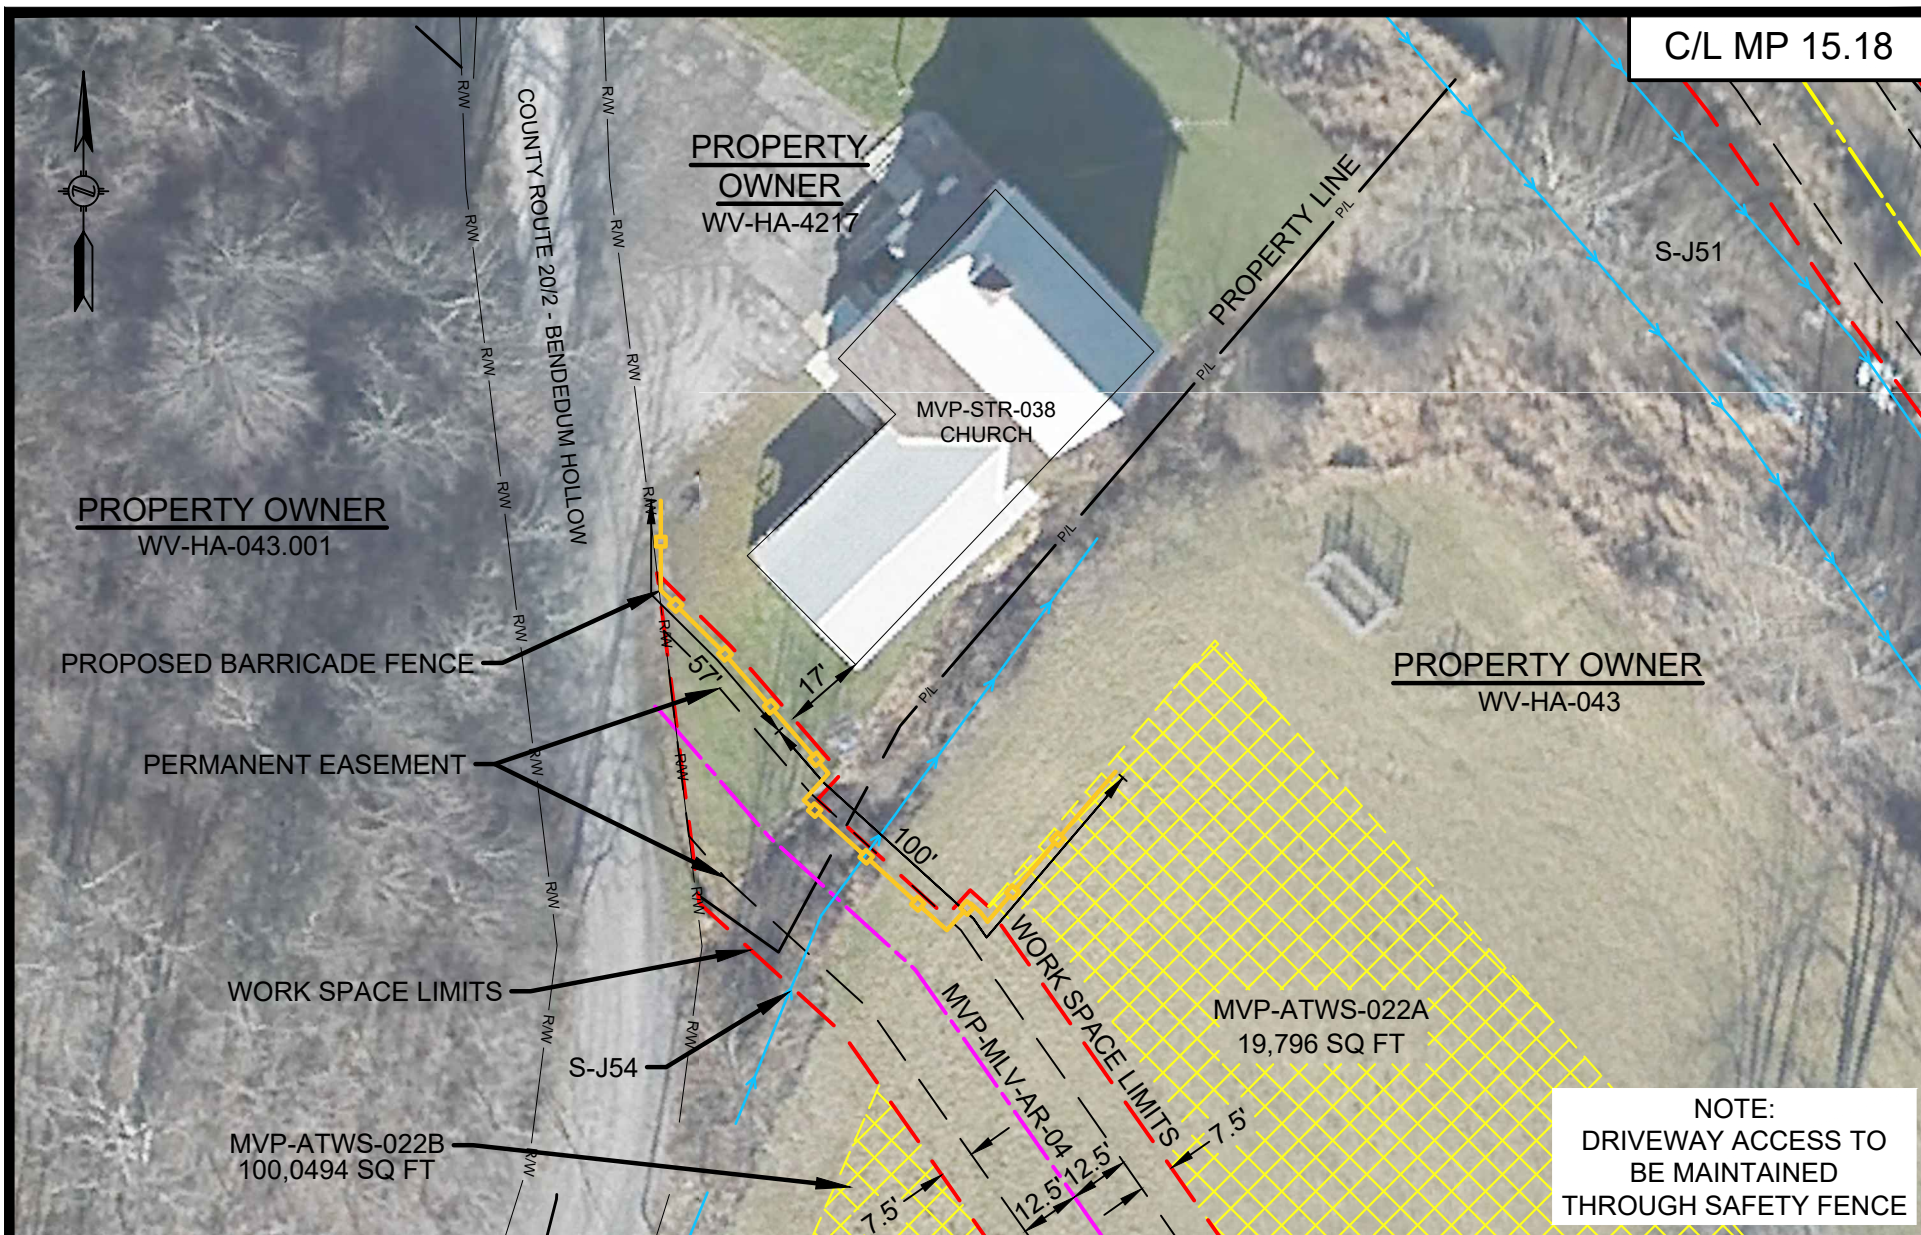

HOLLAND ENGINEERING

220 Hoover Boulevard, Suite 2
Holland, Michigan 49423-3766
T 616-392-5938 F 616-392-2116

www.hollandengineering.com

HEI PROJECT NO.: 14-10-052




CONSTRUCTION DETAILS - RESIDENTIAL SITE SPECIFIC

MOUNTAIN VALLEY PIPELINE PROJECT
PROPOSED H600 PIPELINE
HARRISON COUNTY, WEST VIRGINIA

SHEET 1 OF 1

DRAWN BY: HEI(DRF)	10/14/16
DRAFTING CK:	
ENVIRONMENTAL CK:	
ENGINEERING CK: JJS	11-27-17
ALIGN. SHEET: PA-HAWV-H600-06	
DRAWING NO.:	
RSS-H600-028	
SCALE: 1" = 40'	REV. 2
DATE OF PLOT: 11/16/2017 9:18 AM	

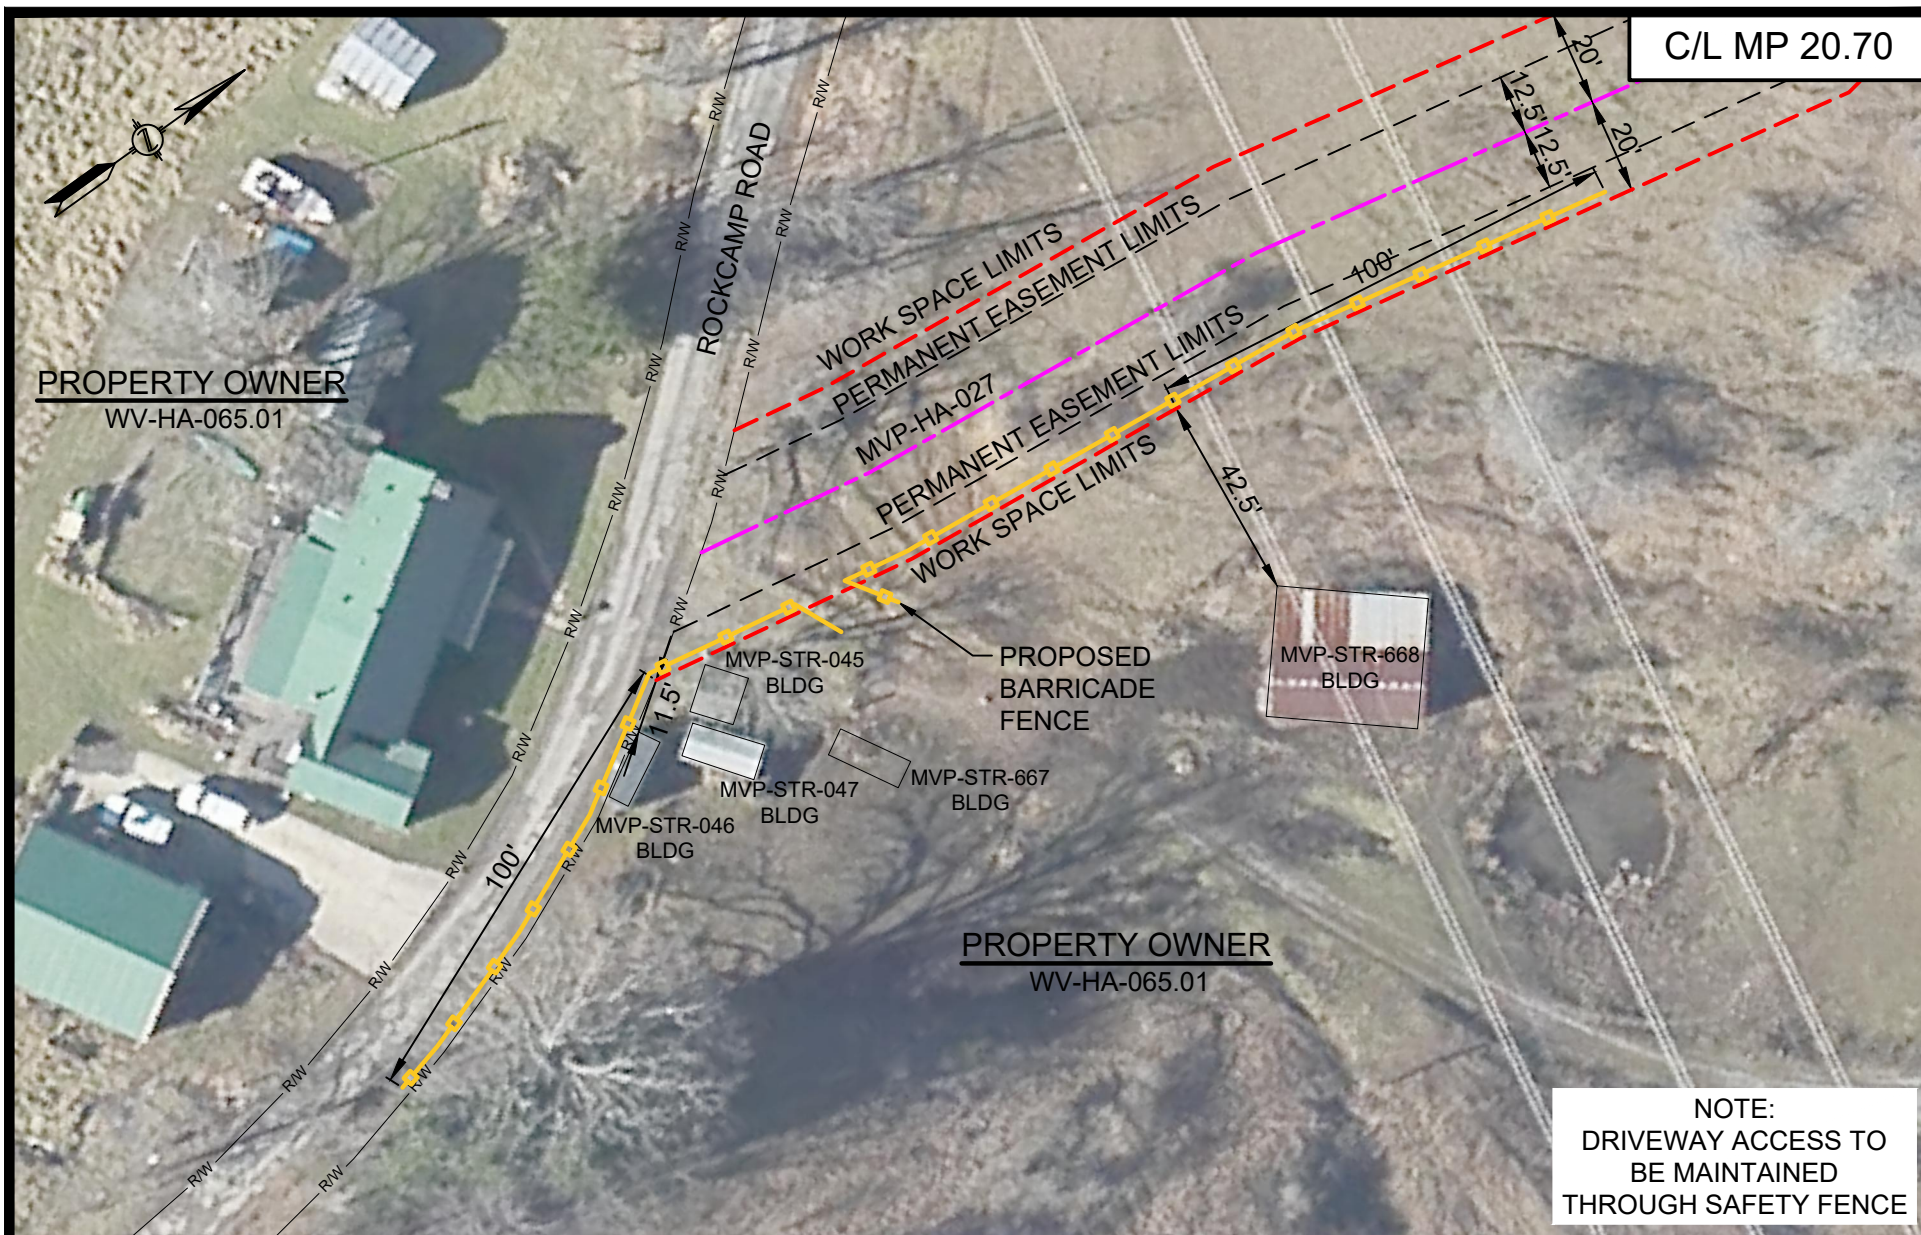

NOTE:
DRIVEWAY ACCESS TO
BE MAINTAINED
THROUGH SAFETY FENCE

HOLLAND ENGINEERING

220 Hoover Boulevard, Suite 2
Holland, Michigan 49423-3766
T 616-392-5938 F 616-392-2116

www.hollandengineering.com

HEI PROJECT NO.: 14-10-052




CONSTRUCTION DETAILS - RESIDENTIAL SITE SPECIFIC

MOUNTAIN VALLEY PIPELINE PROJECT
PROPOSED H600 PIPELINE
HARRISON COUNTY, WEST VIRGINIA

SHEET 1 OF 1

DRAWN BY: HEI(DRF)	10/14/16
DRAFTING CK:	
ENVIRONMENTAL CK:	
ENGINEERING CK: JJS	11-27-17
ALIGN. SHEET: PA-HAWV-H600-12	
DRAWING NO.: RSS-H600-097	
SCALE: 1" = 40'	REV. 2
DATE OF PLOT: 11/16/2017 9:18 AM	

C/L MP 22.48

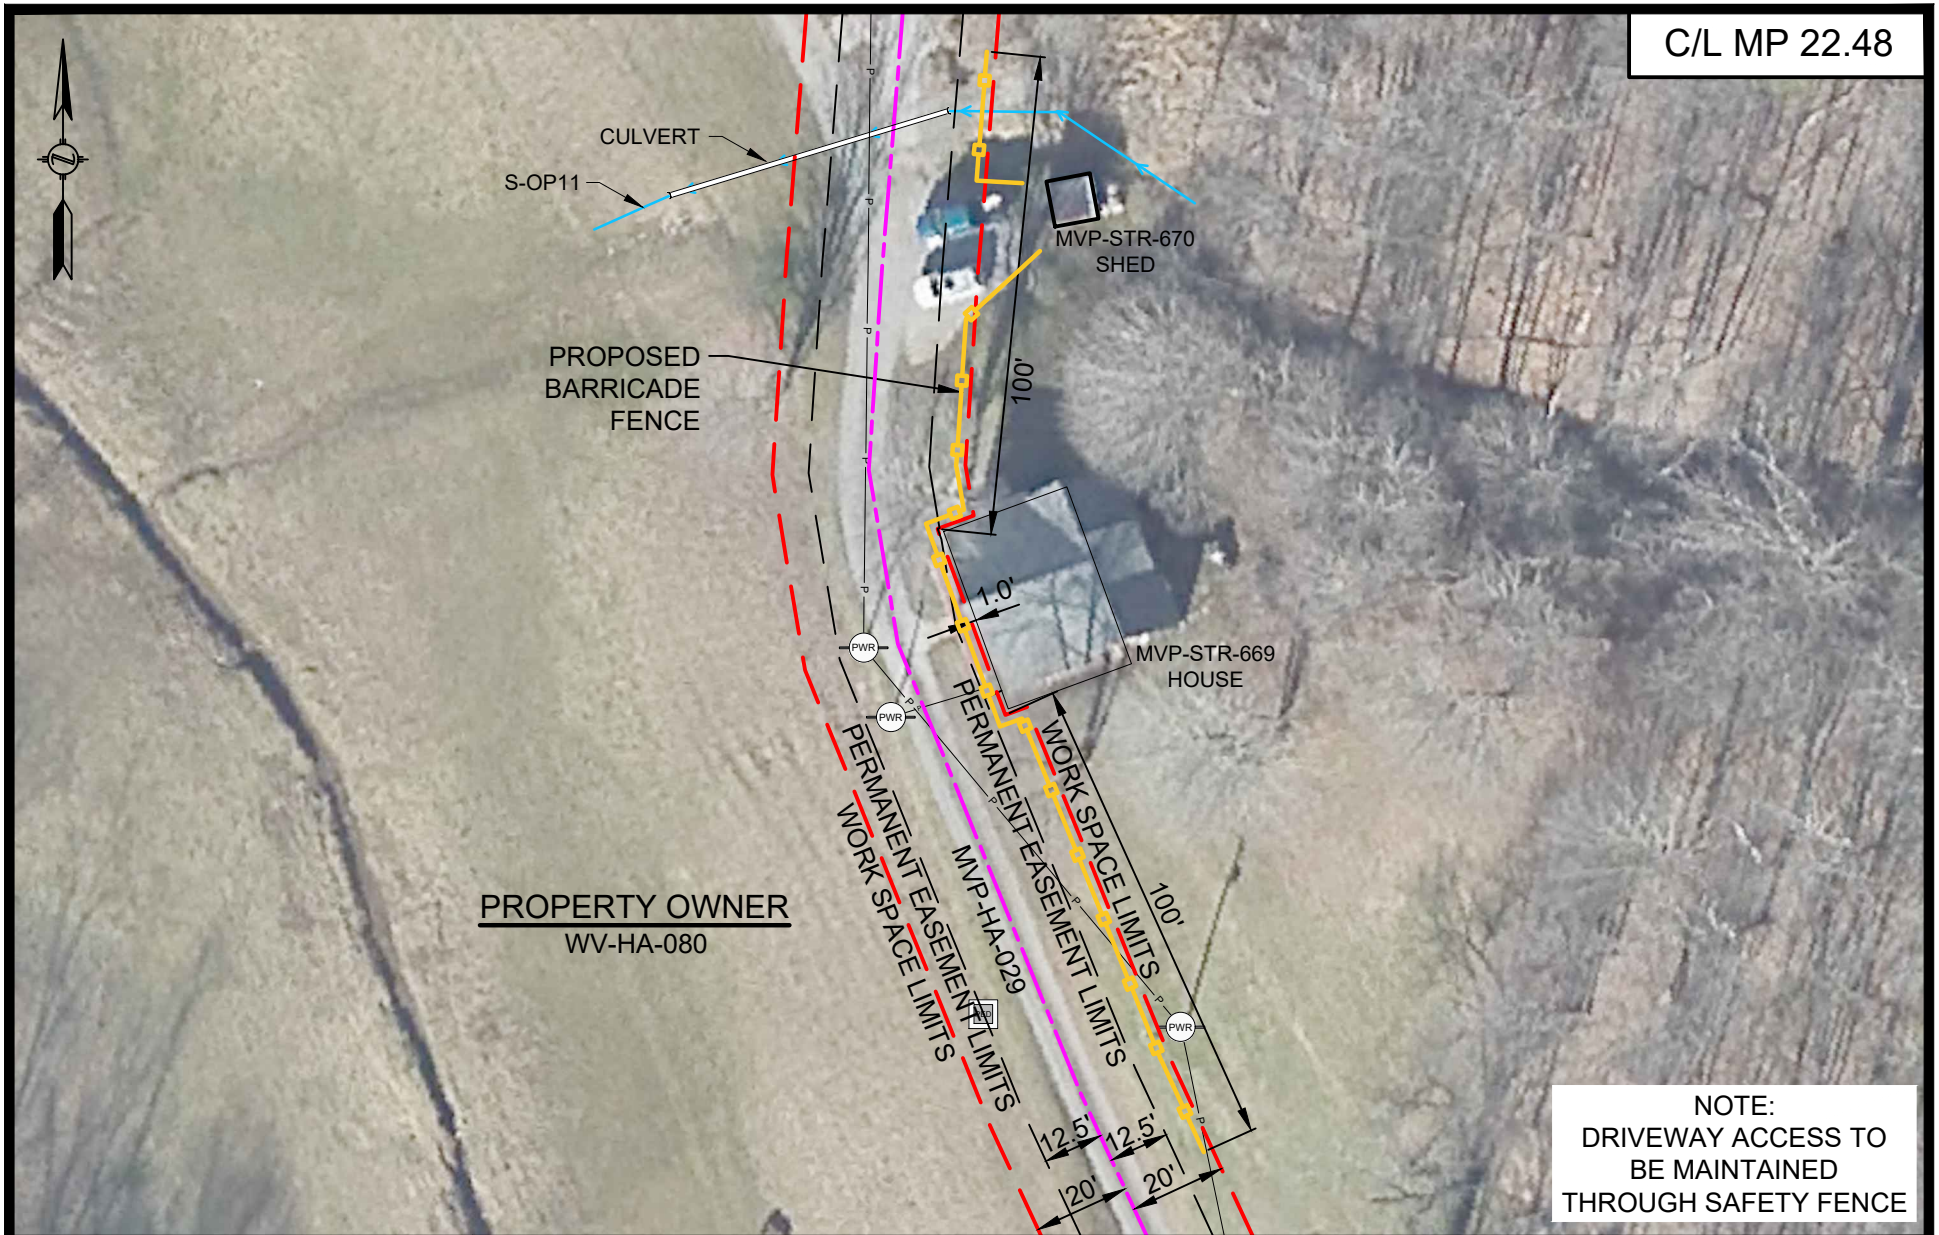

HOLLAND
ENGINEERING

220 Hoover Boulevard, Suite 2
Holland, Michigan 49423-3766
T 616-392-5938 F 616-392-2116

26555 Evergreen Rd., Suite. 430
Southfield, Michigan 48076
T 248-827-7322 F 248-827-7549

www.hollandengineering.com

HEI PROJECT NO.: 14-10-052




CONSTRUCTION DETAILS - RESIDENTIAL SITE SPECIFIC

MOUNTAIN VALLEY PIPELINE PROJECT
PROPOSED H600 PIPELINE
HARRISON COUNTY, WEST VIRGINIA

SHEET 1 OF 1

DRAWN BY: HEI(SRD)	10/14/16
DRAFTING CK:	
ENVIRONMENTAL CK:	
ENGINEERING CK: JJS	11-27-17
DETAIL SHEET: MVP-QDAR-H600-09	
DRAWING NO.: RSS-H600-175	
SCALE: 1" = 40'	REV. 1
DATE OF PLOT: 11/16/2017 9:18 AM	

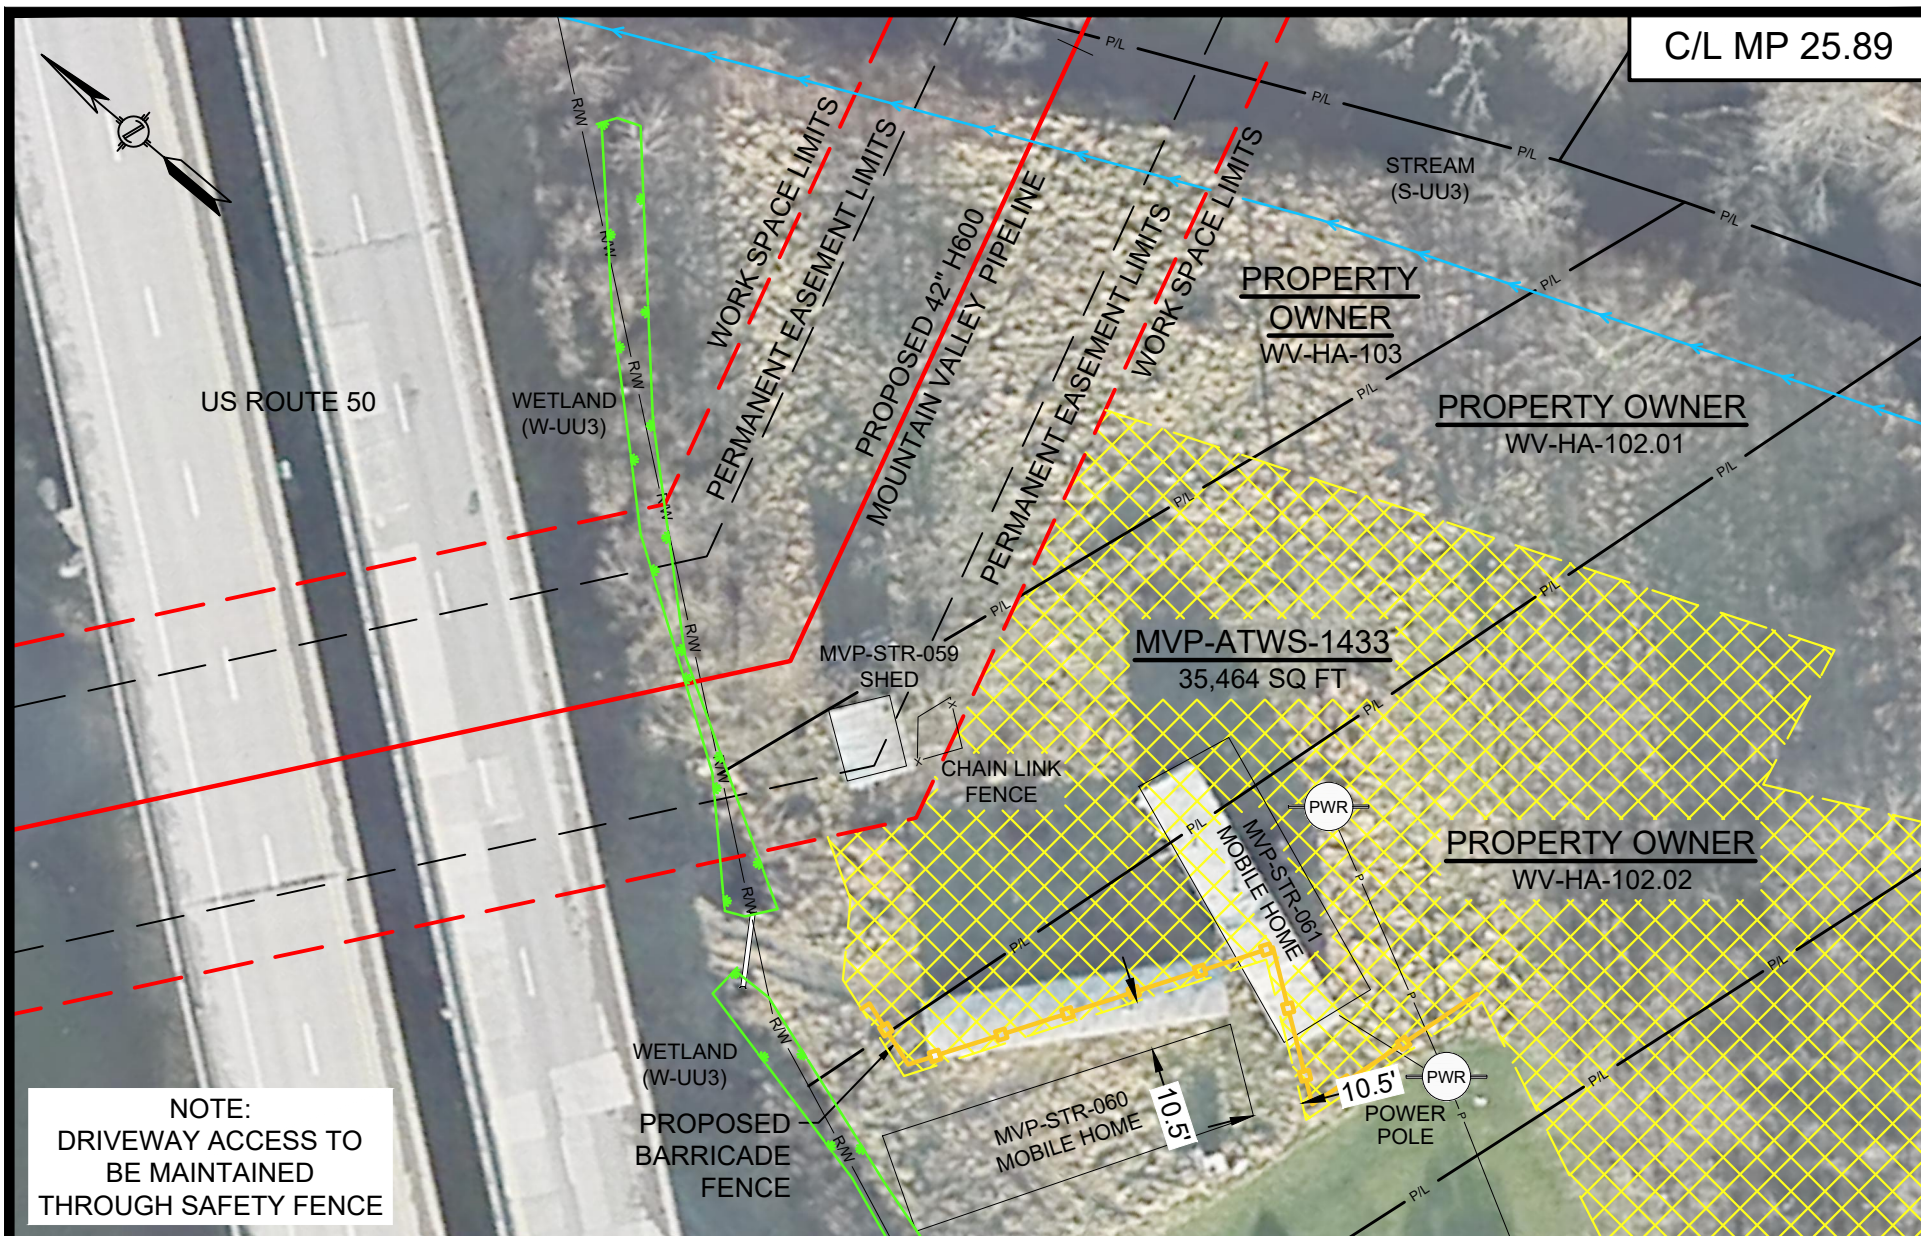

HOLLAND ENGINEERING

220 Hoover Boulevard, Suite 2
Holland, Michigan 49423-3766
T 616-392-5938 F 616-392-2116

26555 Evergreen Rd., Suite. 430
Southfield, Michigan 48076
T 248-827-7322 F 248-827-7549

www.hollandengineering.com

HEI PROJECT NO.: 14-10-052




CONSTRUCTION DETAILS - RESIDENTIAL SITE SPECIFIC

MOUNTAIN VALLEY PIPELINE PROJECT
PROPOSED H-600 PIPELINE
HARRISON COUNTY, WEST VIRGINIA

SHEET 1 OF 1

DRAWN BY: HEI(DRF)	08/17/17
DRAFTING CK:	
ENVIRONMENTAL CK:	
ENGINEERING CK: JJS	11-27-17
ALIGN. SHEET: PA-HAWV-H600-18	
DRAWING NO.:	
RSS-H600-004	
SCALE: 1" = 40'	REV. 1
DATE OF PLOT: 11/16/2017 9:18 AM	

C/L MP 26.02

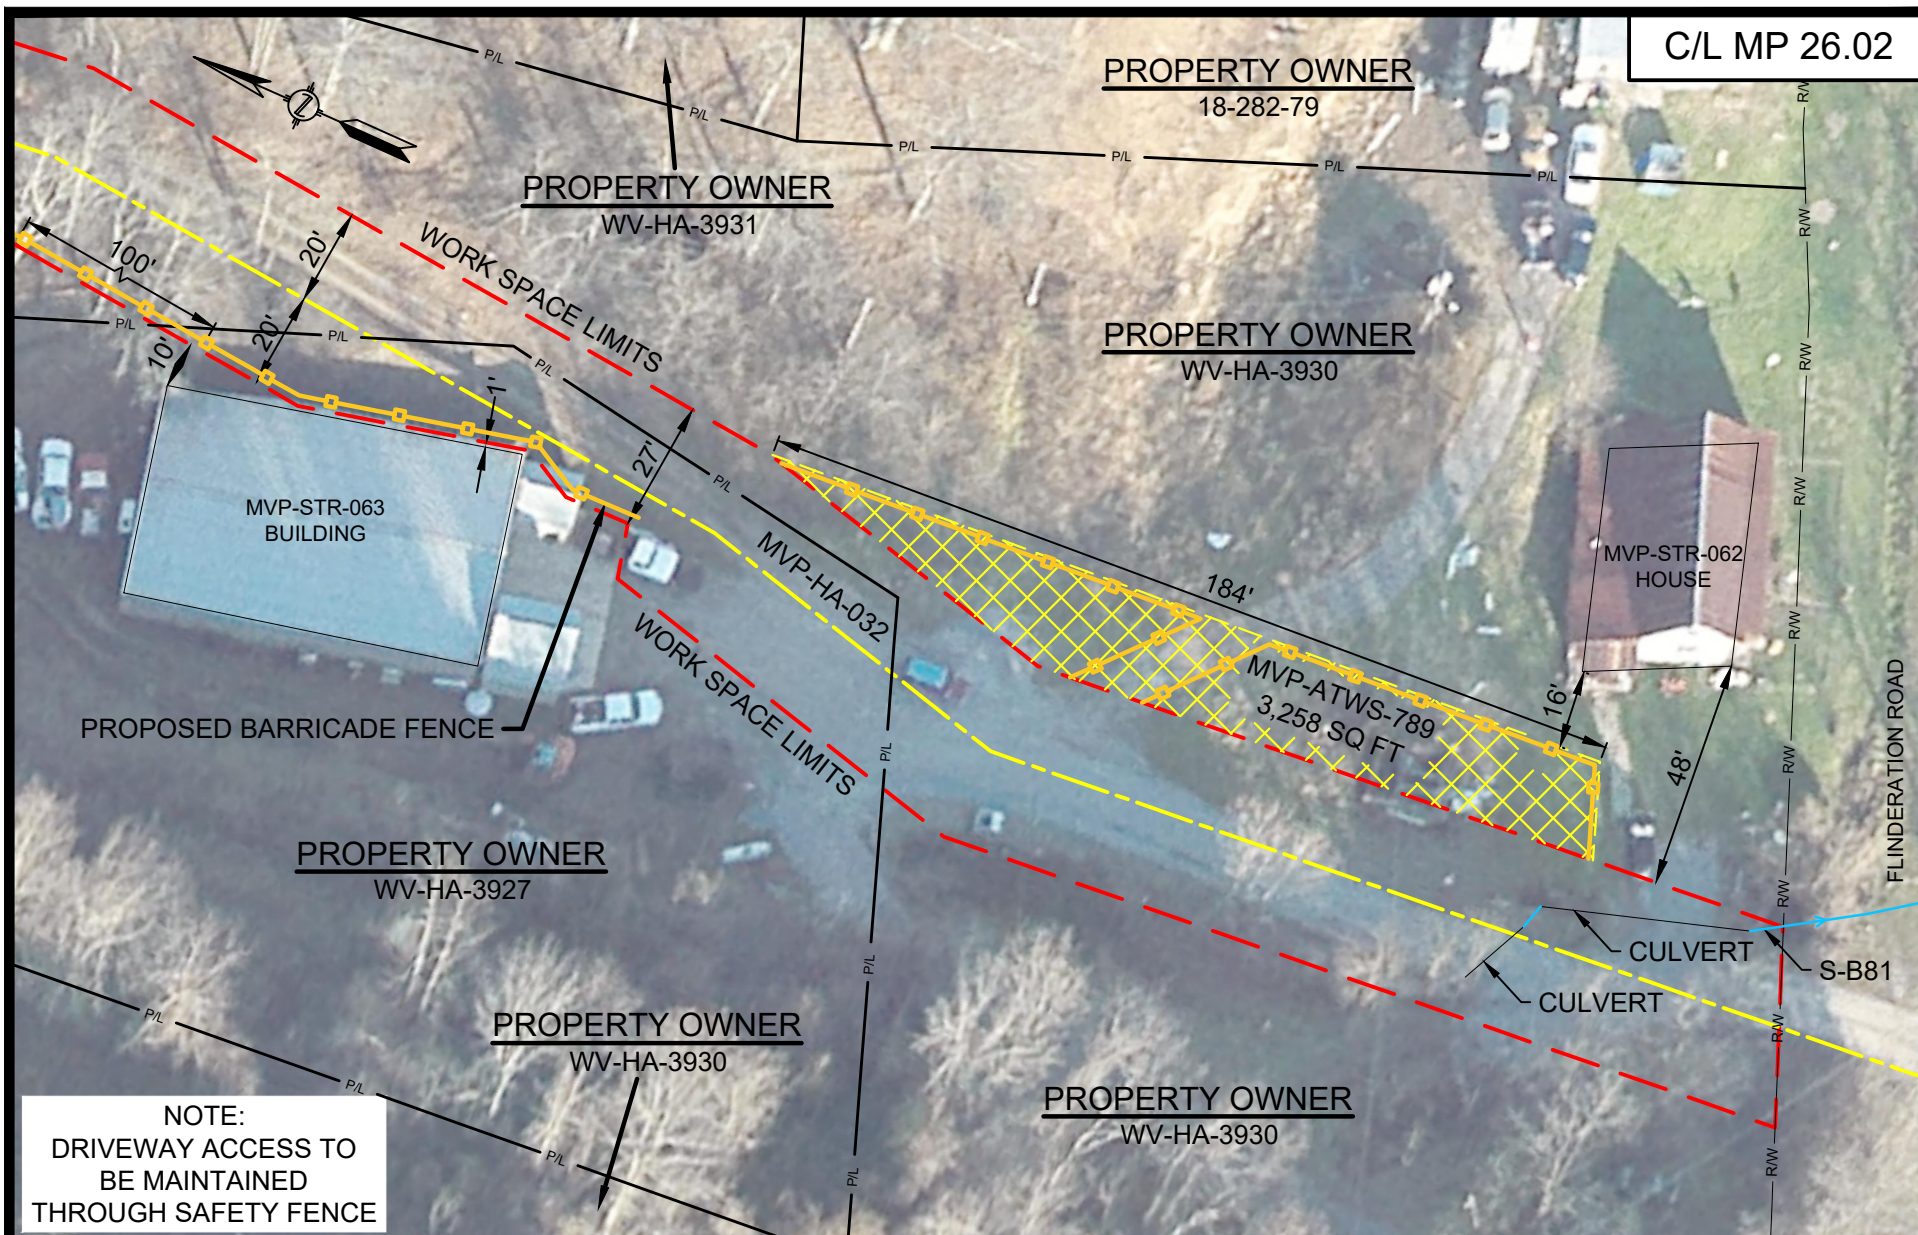

HOLLAND
ENGINEERING

220 Hoover Boulevard, Suite 2
Holland, Michigan 49423-3766
T 616-392-5938 F 616-392-2116

www.hollandengineering.com

HEI PROJECT NO.: 14-10-052




CONSTRUCTION DETAILS - RESIDENTIAL SITE SPECIFIC

MOUNTAIN VALLEY PIPELINE PROJECT
PROPOSED H600 PIPELINE
HARRISON COUNTY, WEST VIRGINIA

SHEET 1 OF 1

DRAWN BY: HEI(DRF)	10/14/16
DRAFTING CK:	
ENVIRONMENTAL CK:	
ENGINEERING CK: JJS	11-27-17
DETAIL SHEET: MVP-QDAR-H600-10	
DRAWING NO.: RSS-H600-029	
SCALE: 1" = 40'	REV. 2
DATE OF PLOT: 11/16/2017 9:19 AM	

C/L MP 26.69

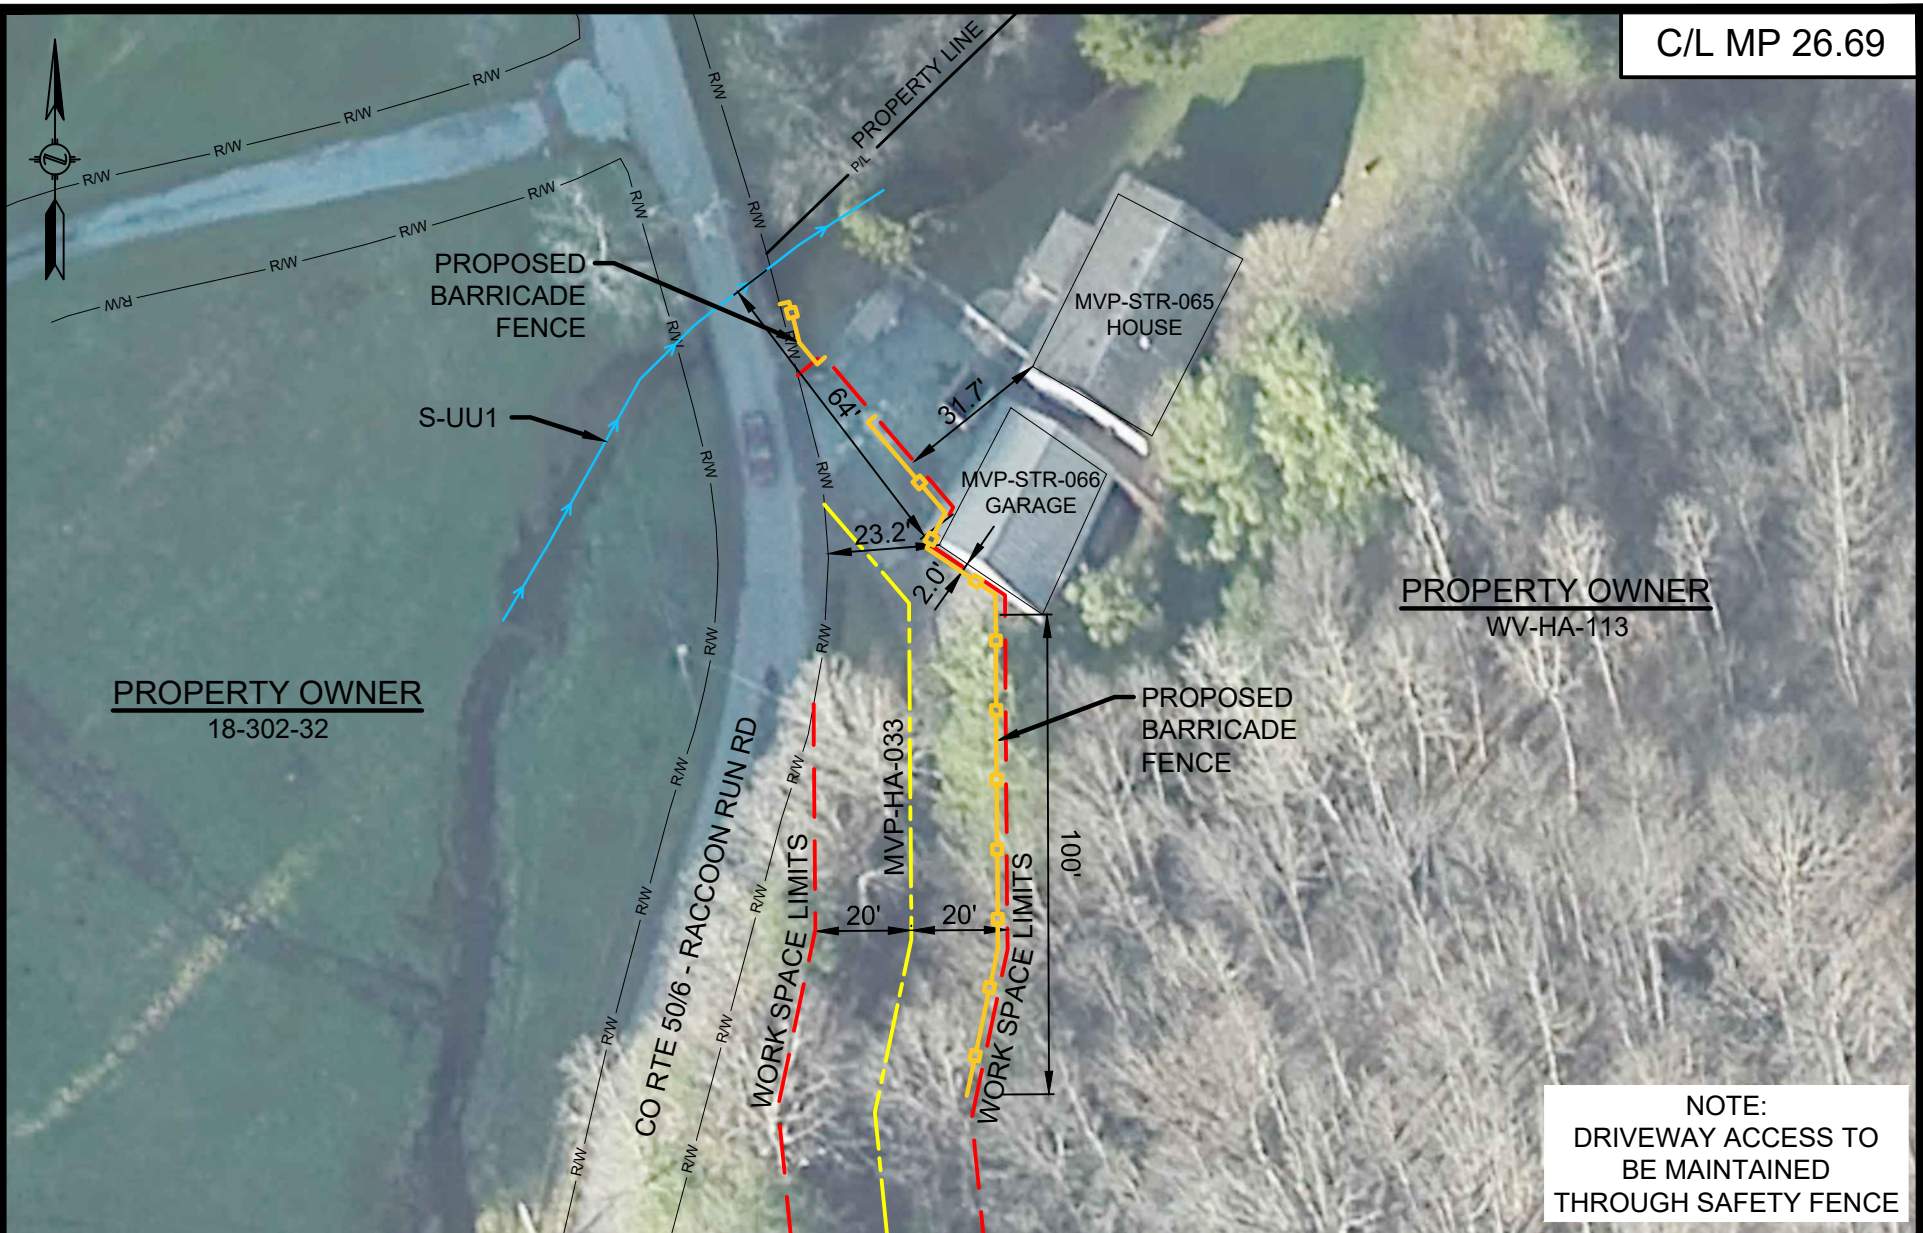

NOTE:
DRIVEWAY ACCESS TO
BE MAINTAINED
THROUGH SAFETY FENCE

HOLLAND
ENGINEERING

220 Hoover Boulevard, Suite 2
Holland, Michigan 49423-3766
T 616-392-5938 F 616-392-2116
www.hollandengineering.com

26555 Evergreen Rd., Suite. 430
Southfield, Michigan 48076
T 248-827-7322 F 248-827-7549

HEI PROJECT NO.: 14-10-052




CONSTRUCTION DETAILS - RESIDENTIAL SITE SPECIFIC

MOUNTAIN VALLEY PIPELINE PROJECT
PROPOSED H600 PIPELINE
HARRISON COUNTY, WEST VIRGINIA

SHEET 1 OF 1

DRAWN BY: HEI(TRG)	10/14/16
DRAFTING CK:	
ENVIRONMENTAL CK:	
ENGINEERING CK: JJS	11-27-17
DETAIL SHEET: MVP-QDAR-H600-11a	
DRAWING NO.: RSS-H600-109	
SCALE: 1" = 40'	REV. 1
DATE OF PLOT: 11/16/2017 9:19 AM	

C/L MP 30.81

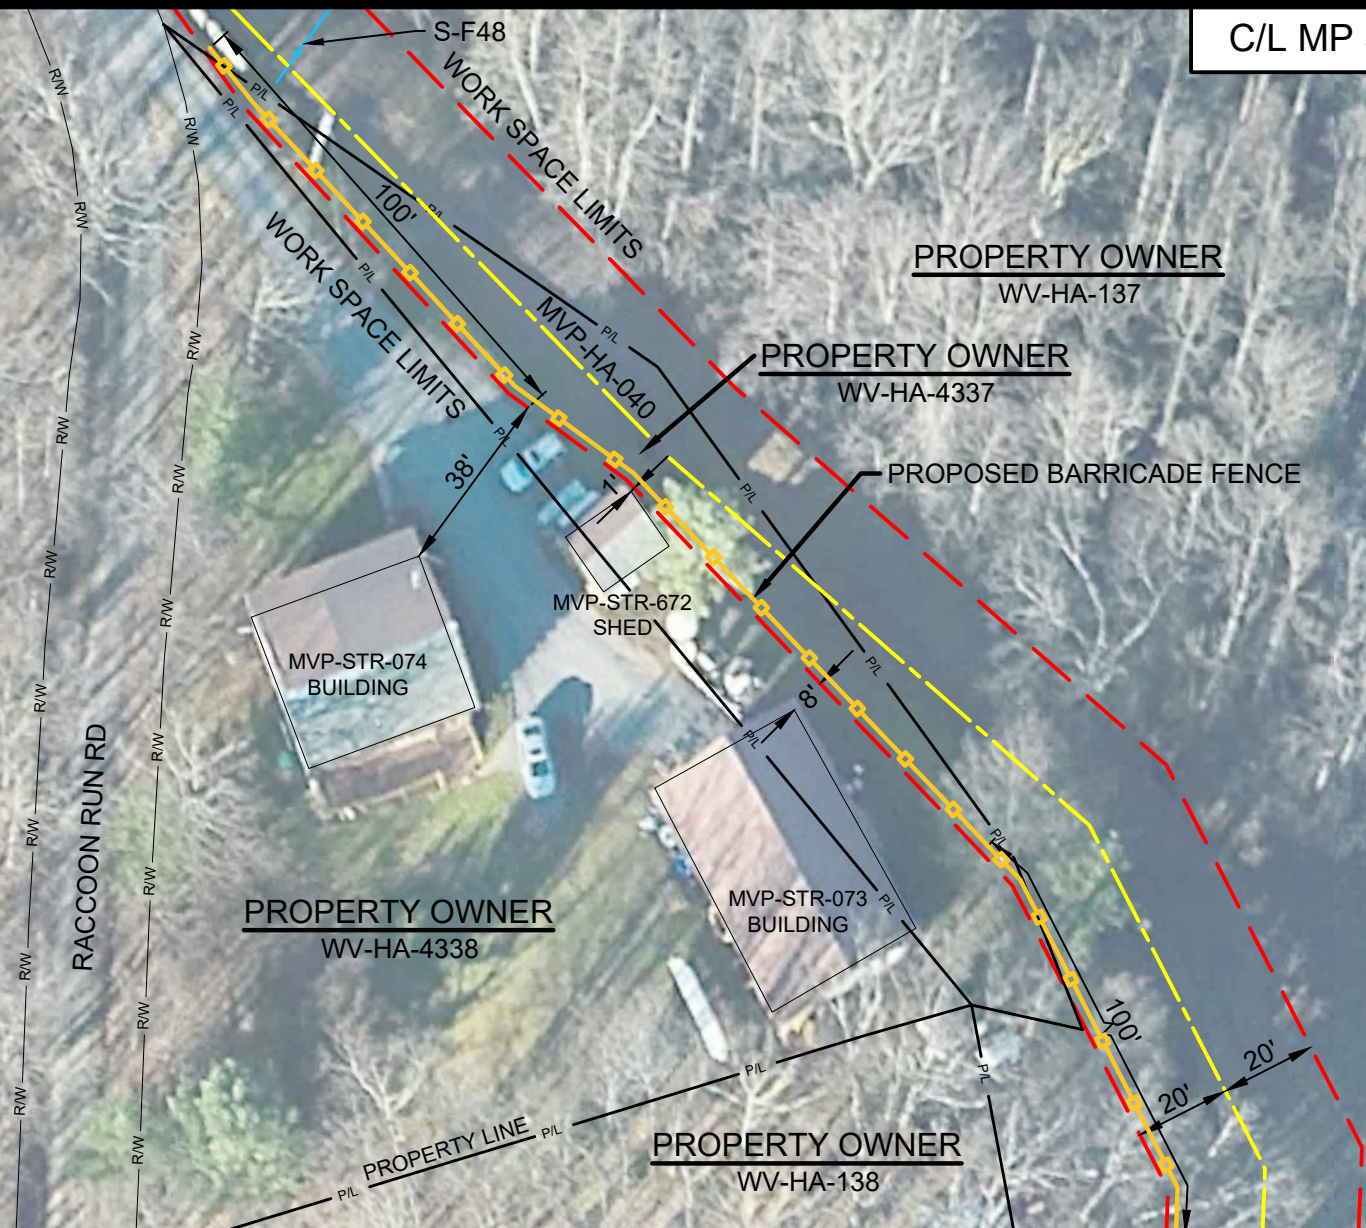

NOTE:
DRIVEWAY ACCESS TO
BE MAINTAINED
THROUGH SAFETY FENCE

HOLLAND
ENGINEERING

220 Hoover Boulevard, Suite 2
Holland, Michigan 49423-3766
T 616-392-5938 F 616-392-2116

26555 Evergreen Rd., Suite. 430
Southfield, Michigan 48076
T 248-827-7322 F 248-827-7549

www.hollandengineering.com

HEI PROJECT NO.: 14-10-052




CONSTRUCTION DETAILS - RESIDENTIAL SITE SPECIFIC

MOUNTAIN VALLEY PIPELINE PROJECT
PROPOSED H600 PIPELINE
HARRISON COUNTY, WEST VIRGINIA

SHEET 1 OF 1

DRAWN BY: HEI(DRF)	10/14/16
DRAFTING CK:	
ENVIRONMENTAL CK:	
ENGINEERING CK: JJS	11-27-17
DETAIL SHEET: MVP-QDAR-H600-11	
DRAWING NO.: RSS-H600-031	
SCALE: 1" = 40'	REV. 2
DATE OF PLOT: 11/16/2017 9:19 AM	

C/L MP 32.08

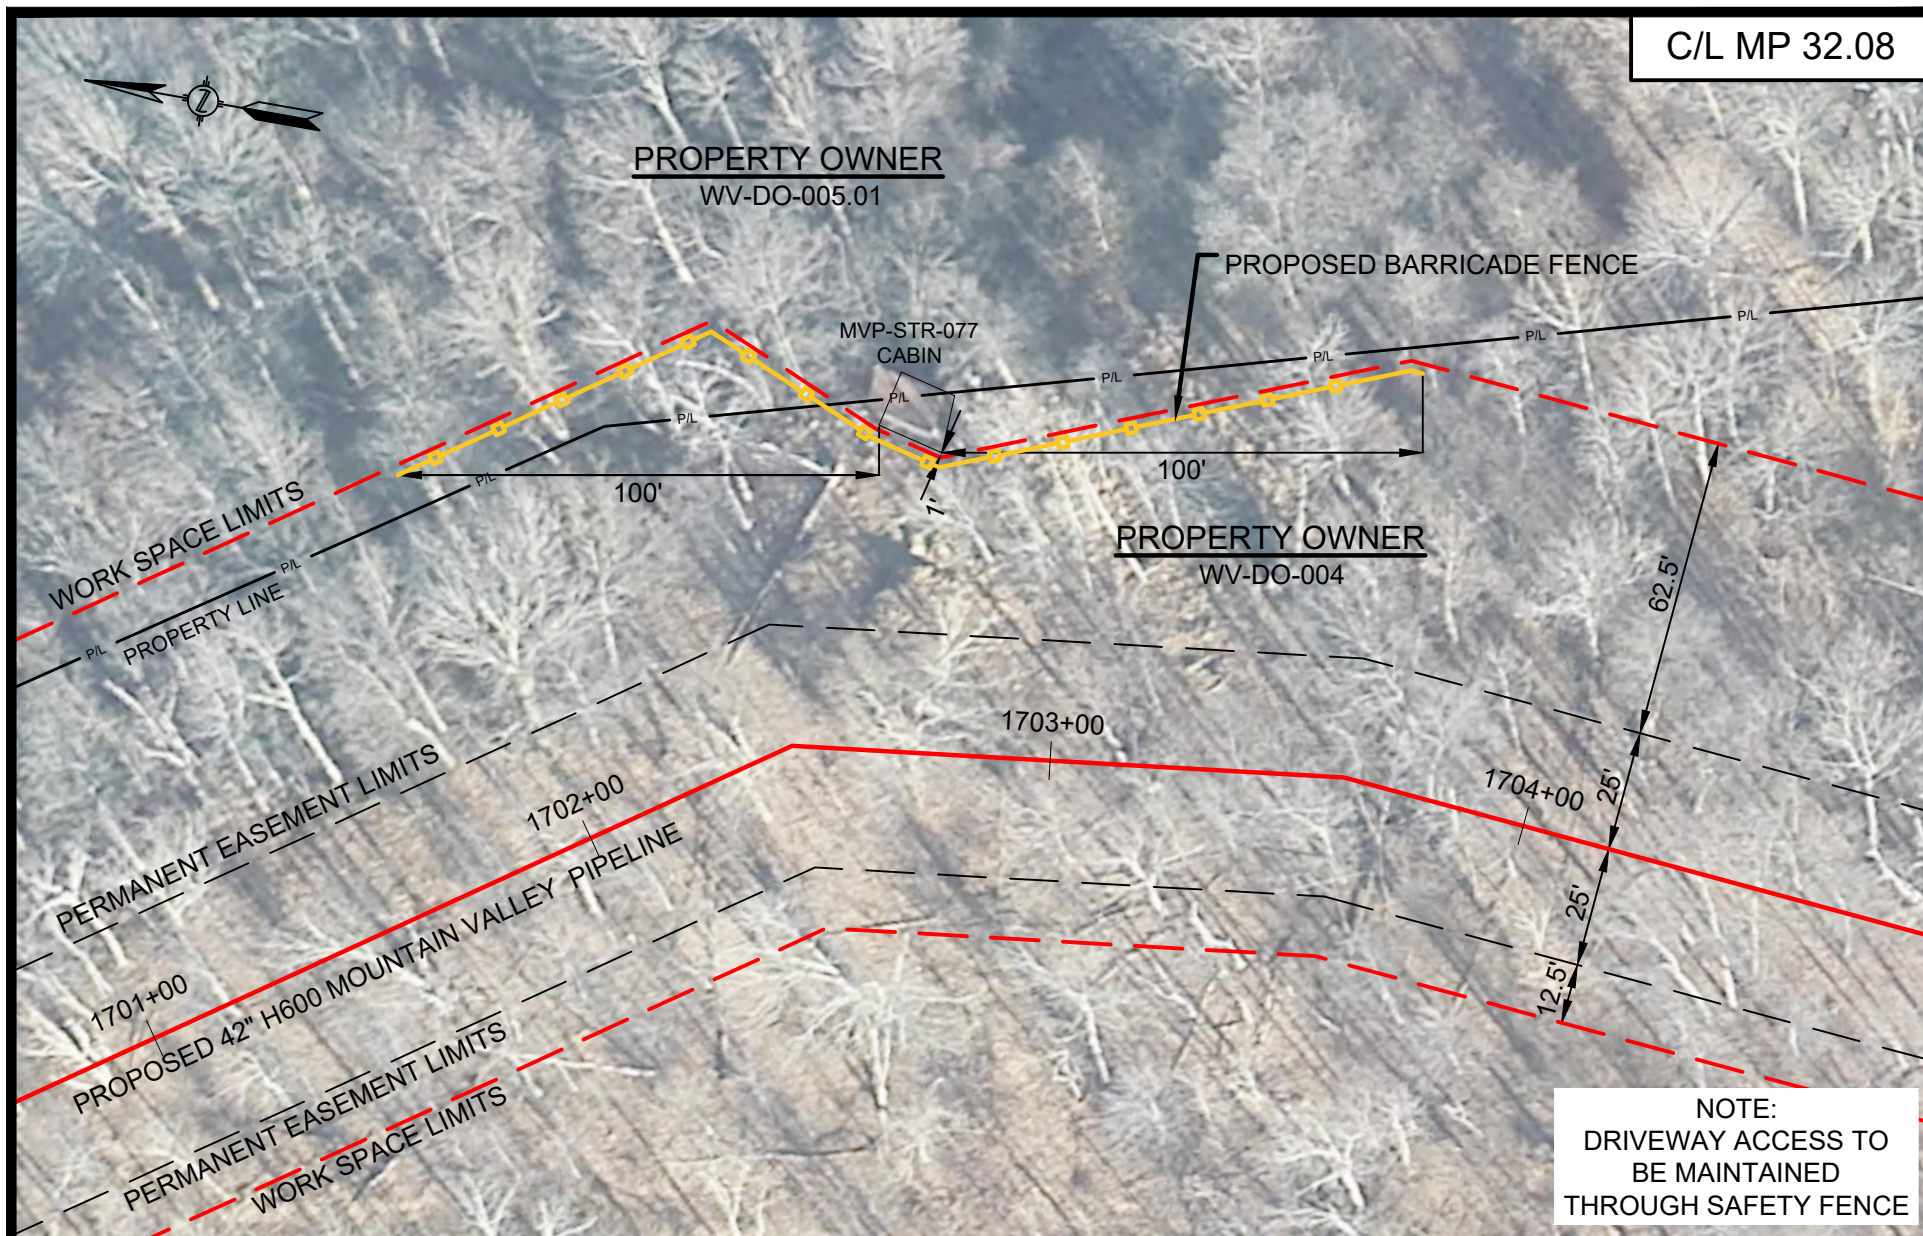

NOTE:
DRIVEWAY ACCESS TO
BE MAINTAINED
THROUGH SAFETY FENCE

HOLLAND
ENGINEERING

220 Hoover Boulevard, Suite 2
Holland, Michigan 49423-3766
T 616-392-5938 F 616-392-2116

www.hollandengineering.com

HEI PROJECT NO.: 14-10-052




CONSTRUCTION DETAILS - RESIDENTIAL SITE SPECIFIC

MOUNTAIN VALLEY PIPELINE PROJECT
PROPOSED H600 PIPELINE
DODDRIDGE COUNTY, WEST VIRGINIA

SHEET 1 OF 1

DRAWN BY: HEI(DRF)	10/14/16
DRAFTING CK:	
ENVIRONMENTAL CK:	
ENGINEERING CK: JJS	11-27-17
ALIGN. SHEET: PA-HAWV-H600-25	
DRAWING NO.: RSS-H600-005	
SCALE: 1" = 40'	REV. 2
DATE OF PLOT: 12/12/2017 1:44 PM	

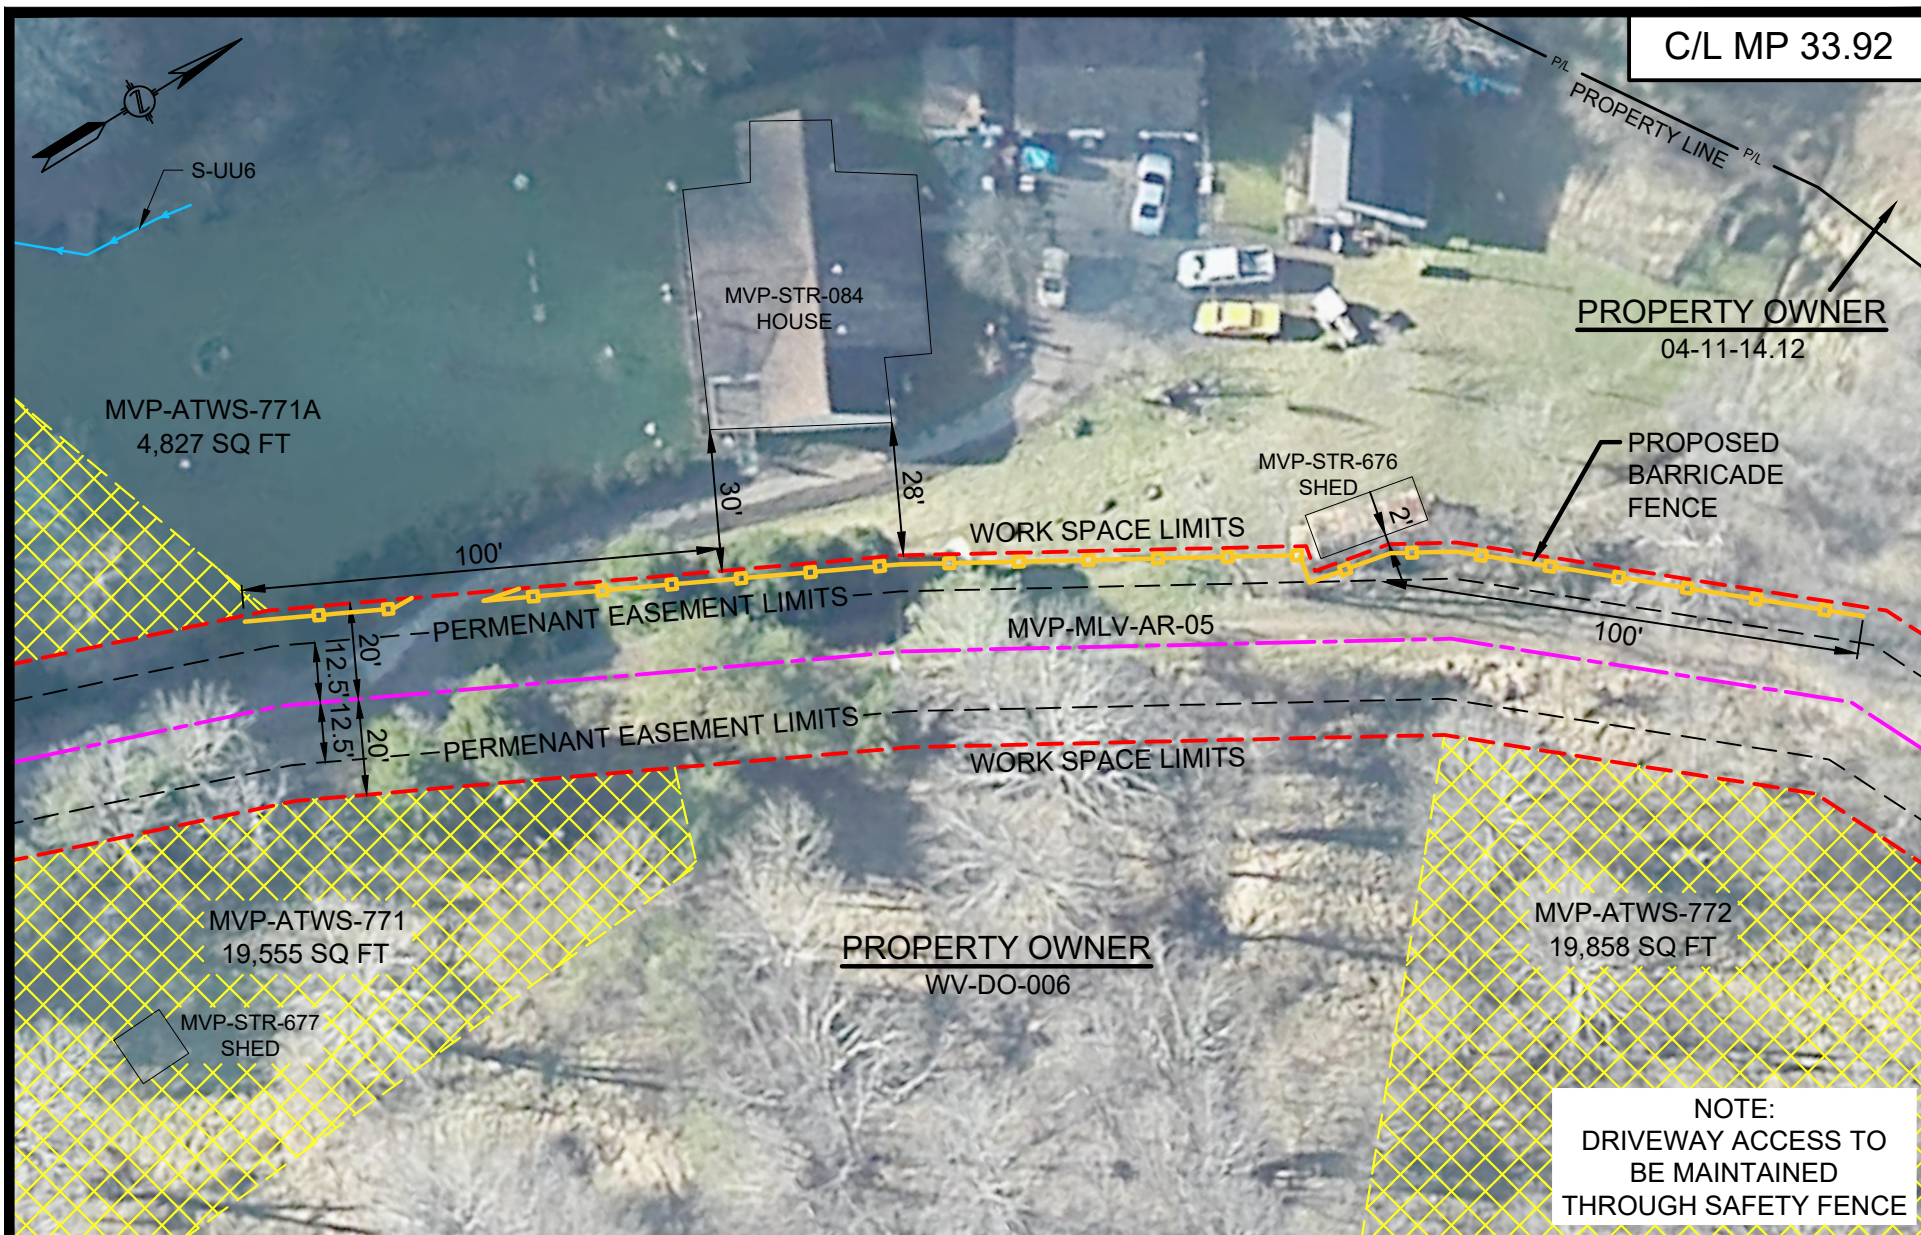

HOLLAND ENGINEERING

220 Hoover Boulevard, Suite 2
Holland, Michigan 49423-3766
T 616-392-5938 F 616-392-2116

www.hollandengineering.com

HEI PROJECT NO.: 14-10-052



CONSTRUCTION DETAILS - RESIDENTIAL SITE SPECIFIC

MOUNTAIN VALLEY PIPELINE PROJECT
PROPOSED H600 PIPELINE
DODDRIDGE COUNTY, WEST VIRGINIA

SHEET 1 OF 1

DRAWN BY: HEI(DRF)	10/14/16
DRAFTING CK:	
ENVIRONMENTAL CK:	
ENGINEERING CK: JJS	11-27-17
DETAIL SHEET: MVP-QDAR-H600-12	
DRAWING NO.: RSS-H600-032	
SCALE: 1" = 40'	REV. 2
DATE OF PLOT: 11/16/2017 9:19 AM	

C/L MP 34.34

PROPERTY OWNER
WV-DO-010

PROPERTY OWNER
WV-DO-012

WORK SPACE LIMITS

MVP-DO-046

WORK SPACE LIMITS

PROPOSED
BARRICADE
FENCE

MVP-STR-678
HOUSE

MVP-STR-085
DOG PEN

MVP-STR-086
DOG PEN

S-K54

NOTE:
DRIVEWAY ACCESS TO
BE MAINTAINED
THROUGH SAFETY FENCE

HOLLAND
ENGINEERING

220 Hoover Boulevard, Suite 2
Holland, Michigan 49423-3766
T 616-392-5938 F 616-392-2116

26555 Evergreen Rd. Suite. 430
Southfield, Michigan 48076
T 248-827-7322 F 248-827-7549

www.hollandengineering.com

HEI PROJECT NO.: 14-10-052



CONSTRUCTION DETAILS - RESIDENTIAL SITE SPECIFIC

MOUNTAIN VALLEY PIPELINE PROJECT
PROPOSED H600 PIPELINE
DODDRIDGE COUNTY, WEST VIRGINIA

SHEET 1 OF 1

DRAWN BY: HEI(SRD)	10/14/16
DRAFTING CK:	
ENVIRONMENTAL CK:	
ENGINEERING CK: JJS	11-27-17
ALIGN. SHEET: PA-HAWV-H600-28	
DRAWING NO.: RSS-H600-176	
SCALE: 1" = 40'	REV. 1
DATE OF PLOT: 11/16/2017 9:19 AM	