


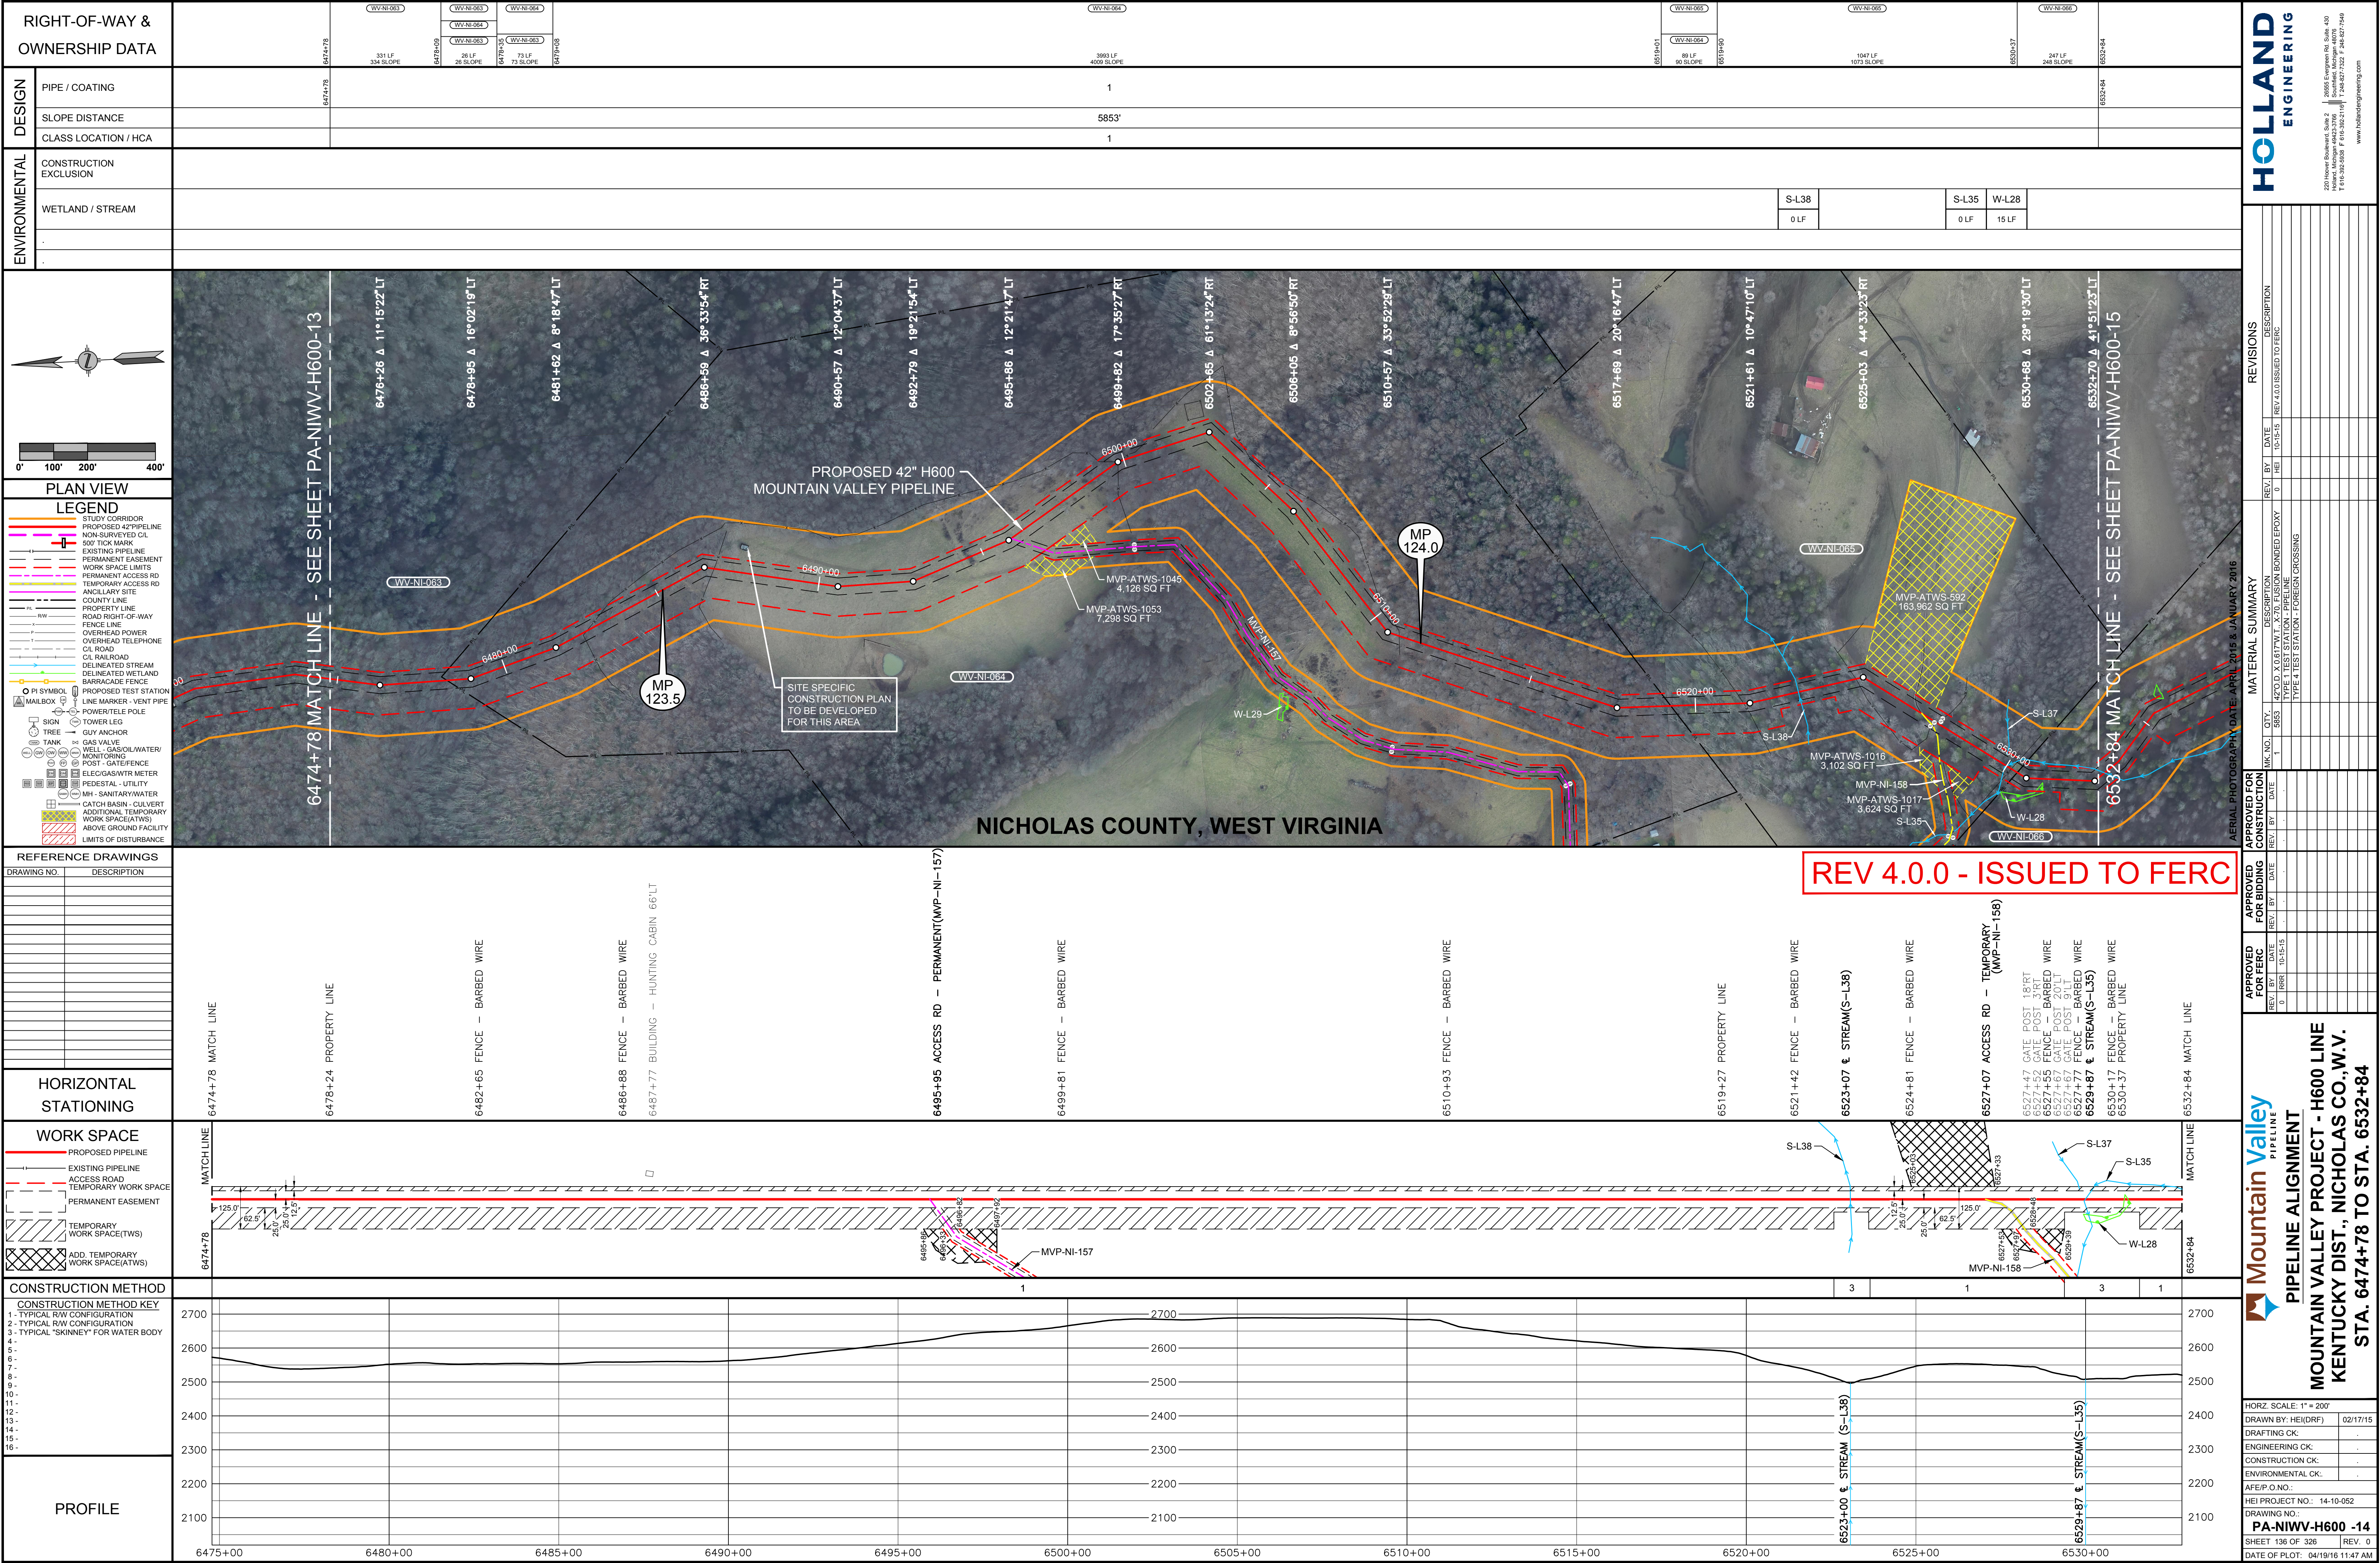

HOLLAND
ENGINEERING

220 Hoover Boulevard, Suite 2
Farmingdale, New York 11735
T 616-302-5905 F 616-302-2195
T 616-302-5905 F 616-302-2195

20055 Evergreen Rd. Suite 430
Farmington Hills, Michigan 48334
T 248-827-3232 F 48-827-7549

www.hollandengineering.com

[illegible][illegible][illegible]


Mountain Valley PIPELINE
 PIPELINE ALIGNMENT
 MOUNTAIN VALLEY PROJECT - H600 LINE
 WILDERNESS DIST., NICHOLAS CO., W.V.
 STA. 6704+94 TO STA. 6746+01

HORIZ. SCALE: 1" = 200'	
DRAWN BY: HEI(DRF)	02/17/15
DRAFTING CK:	.
ENGINEERING CK:	.
CONSTRUCTION CK:	.
ENVIRONMENTAL CK:	.
AFE/P.O.NO.:	
HEI PROJECT NO.: 14-10-052	
DRAWING NO.:	
PA-NI WV-H600 -18	
SHEET 140 OF 326	REV. 1
DATE OF PLOT: 04/19/16 11:49 AM	