



By virtue of this seal and signature, all supporting documents included in this package are accurate and support the design presented herein.

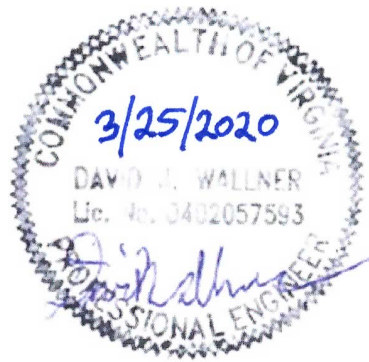

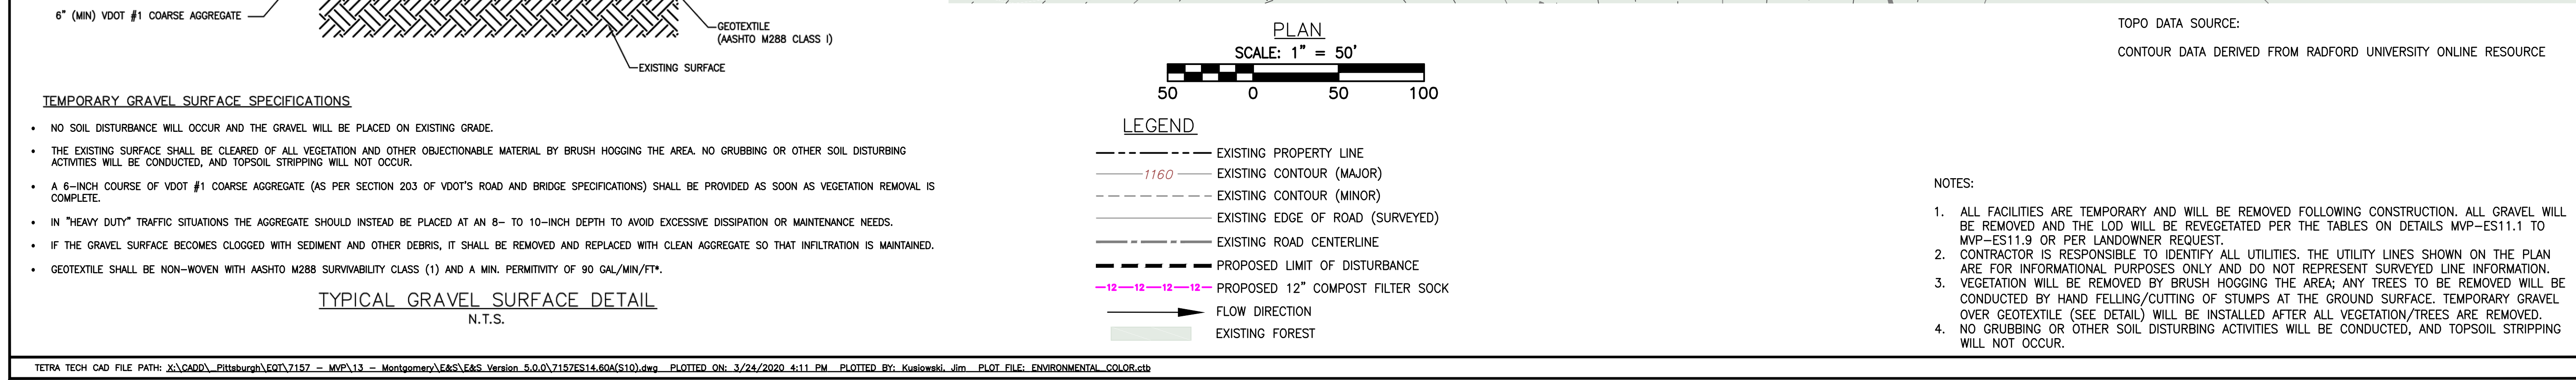

 EROSION AND SEDIMENT CONTROL PLANS MOUNTAIN VALLEY PIPELINE PROJECT — H600 LINE SPREAD 10 — MONTGOMERY COUNTY, VIRGINIA										MOUNTAIN VALLEY PIPELINE, LLC 2200 ENERGY DRIVE CANONSBURG, PA 15317									
 TETRA TECH complex world CLEAR SOLUTIONS™										661 ANDERSEN DRIVE FOSTER PLAZA 7 PITTSBURGH, PA 15220									
EROSION AND SEDIMENT CONTROL PLANS																			
 DAVID J. WALLNER Lic. No. 0402057593 <i>David J. Wallner</i> PROFESSIONAL ENGINEER																			
DRAWN BY:										JK									
CHECKED BY:										RE									
APPROVED BY:										DW									
DATE:										02/13/2020									
SCALE:										AS SHOWN									
SHT. NO.										14.60AES									
OF										14.81ES									