

NOTE:

1. STATIONING IS BASED UPON IFC ALIGNMENT.
2. EXACT PIPELINE ALIGNMENT SUBJECT TO CHANGE, WITHIN THE EXTENTS OF THE PERMANENT EASEMENT, DEPENDING ON FIELD CONDITIONS. MVP WILL MAINTAIN ELEVATIONS AND MINIMUM DISTANCES FROM RESOURCES AS SHOWN.
3. LOCATION OF TRAVEL LANE AND ASSOCIATED TIMBER MAT/TEMPORARY CONSTRUCTION ACCESS BRIDGE IS FIELD DEPENDENT.
4. FIELD CONDITIONS MAY CHANGE THE LOCATION OF COFFERDAM. LOCATION OF PUMPS AND ENERGY DISSIPATER WILL BE IDENTIFIED IN THE FIELD AND WITHIN THE LOD. APPROVED E&SC BMPS HAVE BEEN REMOVED FOR CLARITY.
5. SPOIL FROM CROSSING TO BE LOCATED MINIMUM 10' FROM BANK.




LEGEND

- ORDINARY HIGH WATER MARK
- PROPOSED LIMIT OF DISTURBANCE
- PROPOSED PERMANENT R.O.W.
- CONSTRUCTION BASELINE




ENCOMPASS SERVICES, LLC
1370 WASHINGTON PIKE, SUITE 308
BRIDGEVILLE, PA 15017



RESOURCE CROSSING
RESOURCE NAME(S): S-M3 / S-KL29
LAT./LONG. = 37.6929012, -80.7340494
STATION = 8983+67
COUNTY / STATE: SUMMERS COUNTY, WV
REFER TO TABLE 2 (STREAMS) AND TABLE 3 (WETLANDS) IN THE INDIVIDUAL PERMIT APPLICATION

DATE:	02/02/21
PROJECT NO.:	61538
DRAWN BY:	CDA
CHECKED BY:	JAW
APPROVED BY:	TN
SHEET:	1 OF 2
DRAWING NUMBER F-BP-WV-SU-038-OC-REV3	

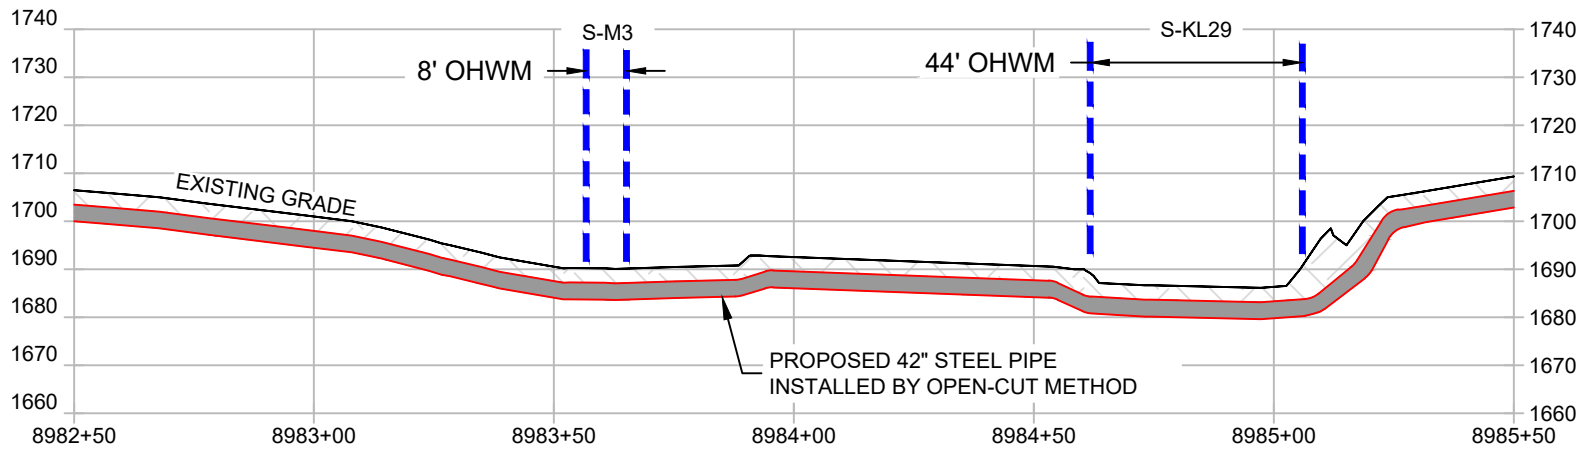

NOTE:

1. MINIMUM 3' COVER BETWEEN STREAMBED AND TOP OF PIPELINE UNLESS OTHERWISE NOTED.
2. PROPOSED FILL WILL BE IN TRENCH AND WILL BE RESTORED TO PRE-CONSTRUCTION ELEVATIONS.



ENCOMPASS SERVICES, LLC
1370 WASHINGTON PIKE, SUITE 308
BRIDGEVILLE, PA 15017



RESOURCE CROSSING
RESOURCE NAME(S): S-M3 / S-KL29
LAT./LONG. = 37.6929012, -80.7340494
STATION = 8983+67
COUNTY / STATE: SUMMERS COUNTY, WV
REFER TO TABLE 2 (STREAMS) AND TABLE 3 (WETLANDS) IN THE INDIVIDUAL PERMIT APPLICATION

DATE:	02/02/21
PROJECT NO.:	61538
DRAWN BY:	CDA
CHECKED BY:	JAW
APPROVED BY:	TN
SHEET:	2 OF 2

DRAWING NUMBER
F-BP-WV-SU-038-OC-REV3