

LEGEND	
	PERMANENT ACCESS ROAD
	TEMPORARY ACCESS ROAD
	PROPOSED H600 PIPELINE
	ANCILLARY SITE
	50' X 50' VALVE SETTING SITE

PROJECTION: UTM ZONE 17
 HORIZONTAL DATUM: NAD 83 US SURVEY FEET
 VERTICAL DATUM: NAVD88

REFERENCE DRAWINGS		REVISIONS	
DRAWING NUMBER	TITLE	REV	BY DATE DESCRIPTION
PA-NI-WV-H600-09-25	ALIGNMENT SHEET	0	DRF 10/15/15 REV 4.0.0 ISSUED TO FERC
MVP-QDAR-H600-48-54	ACCESS ROAD DETAIL MAP	1	DRF 01/13/16 FERC DATA REQUEST No.1
		2	DRF 04-21-16 FERC DATA REQUEST No.2
		3	DRF 10-14-16 OCTOBER 2016 PROPOSED ROUTE - ISSUED TO FERC
		4	DRF 11-27-17 ISSUED FOR CONSTRUCTION

HOLLAND ENGINEERING

220 Hoover Boulevard, Suite 2
 Holland, Michigan 49423-3766
 T 616-392-5938 F 616-392-2116

26555 Evergreen Rd., Suite 430
 Southfield, Michigan 48076
 T 248-827-7322 F 248-827-7549



www.hollandengineering.com

APPROVED FOR FERC			APPROVED FOR BIDDING			APPROVED FOR CONSTRUCTION		
REV.	BY	DATE	REV.	BY	DATE	REV.	BY	DATE
0	RRR	10-15-15				4	JJS	11-27-17
3	RRR	10-14-16						
4	JJS	11-27-17						

HORIZ. SCALE: 1" = 2000'
DRAWN BY: HEI(DRF) 09/27/15
ENGINEERING CK:
UIE JOB NO.:
APEIP O. NO.:
HEI PROJECT NO.: 14-10-052
UIE FILE NO.:
DRAWING NO.: MVP-AR-H600-07
SHEET 7 OF 22 REV. 4
DATE OF PLOT: 5/1/18 11:54 AM

Mountain Valley PIPELINE

PROPOSED ACCESS ROADS,
 ANCILLARY SITES, MAINLINE VALVES
 & LAUNCHER / RECEIVER SITES
 MVP PIPELINE PROJECT - H600 LINE
 NICHOLAS & GREENBRIER COUNTIES, W.V.

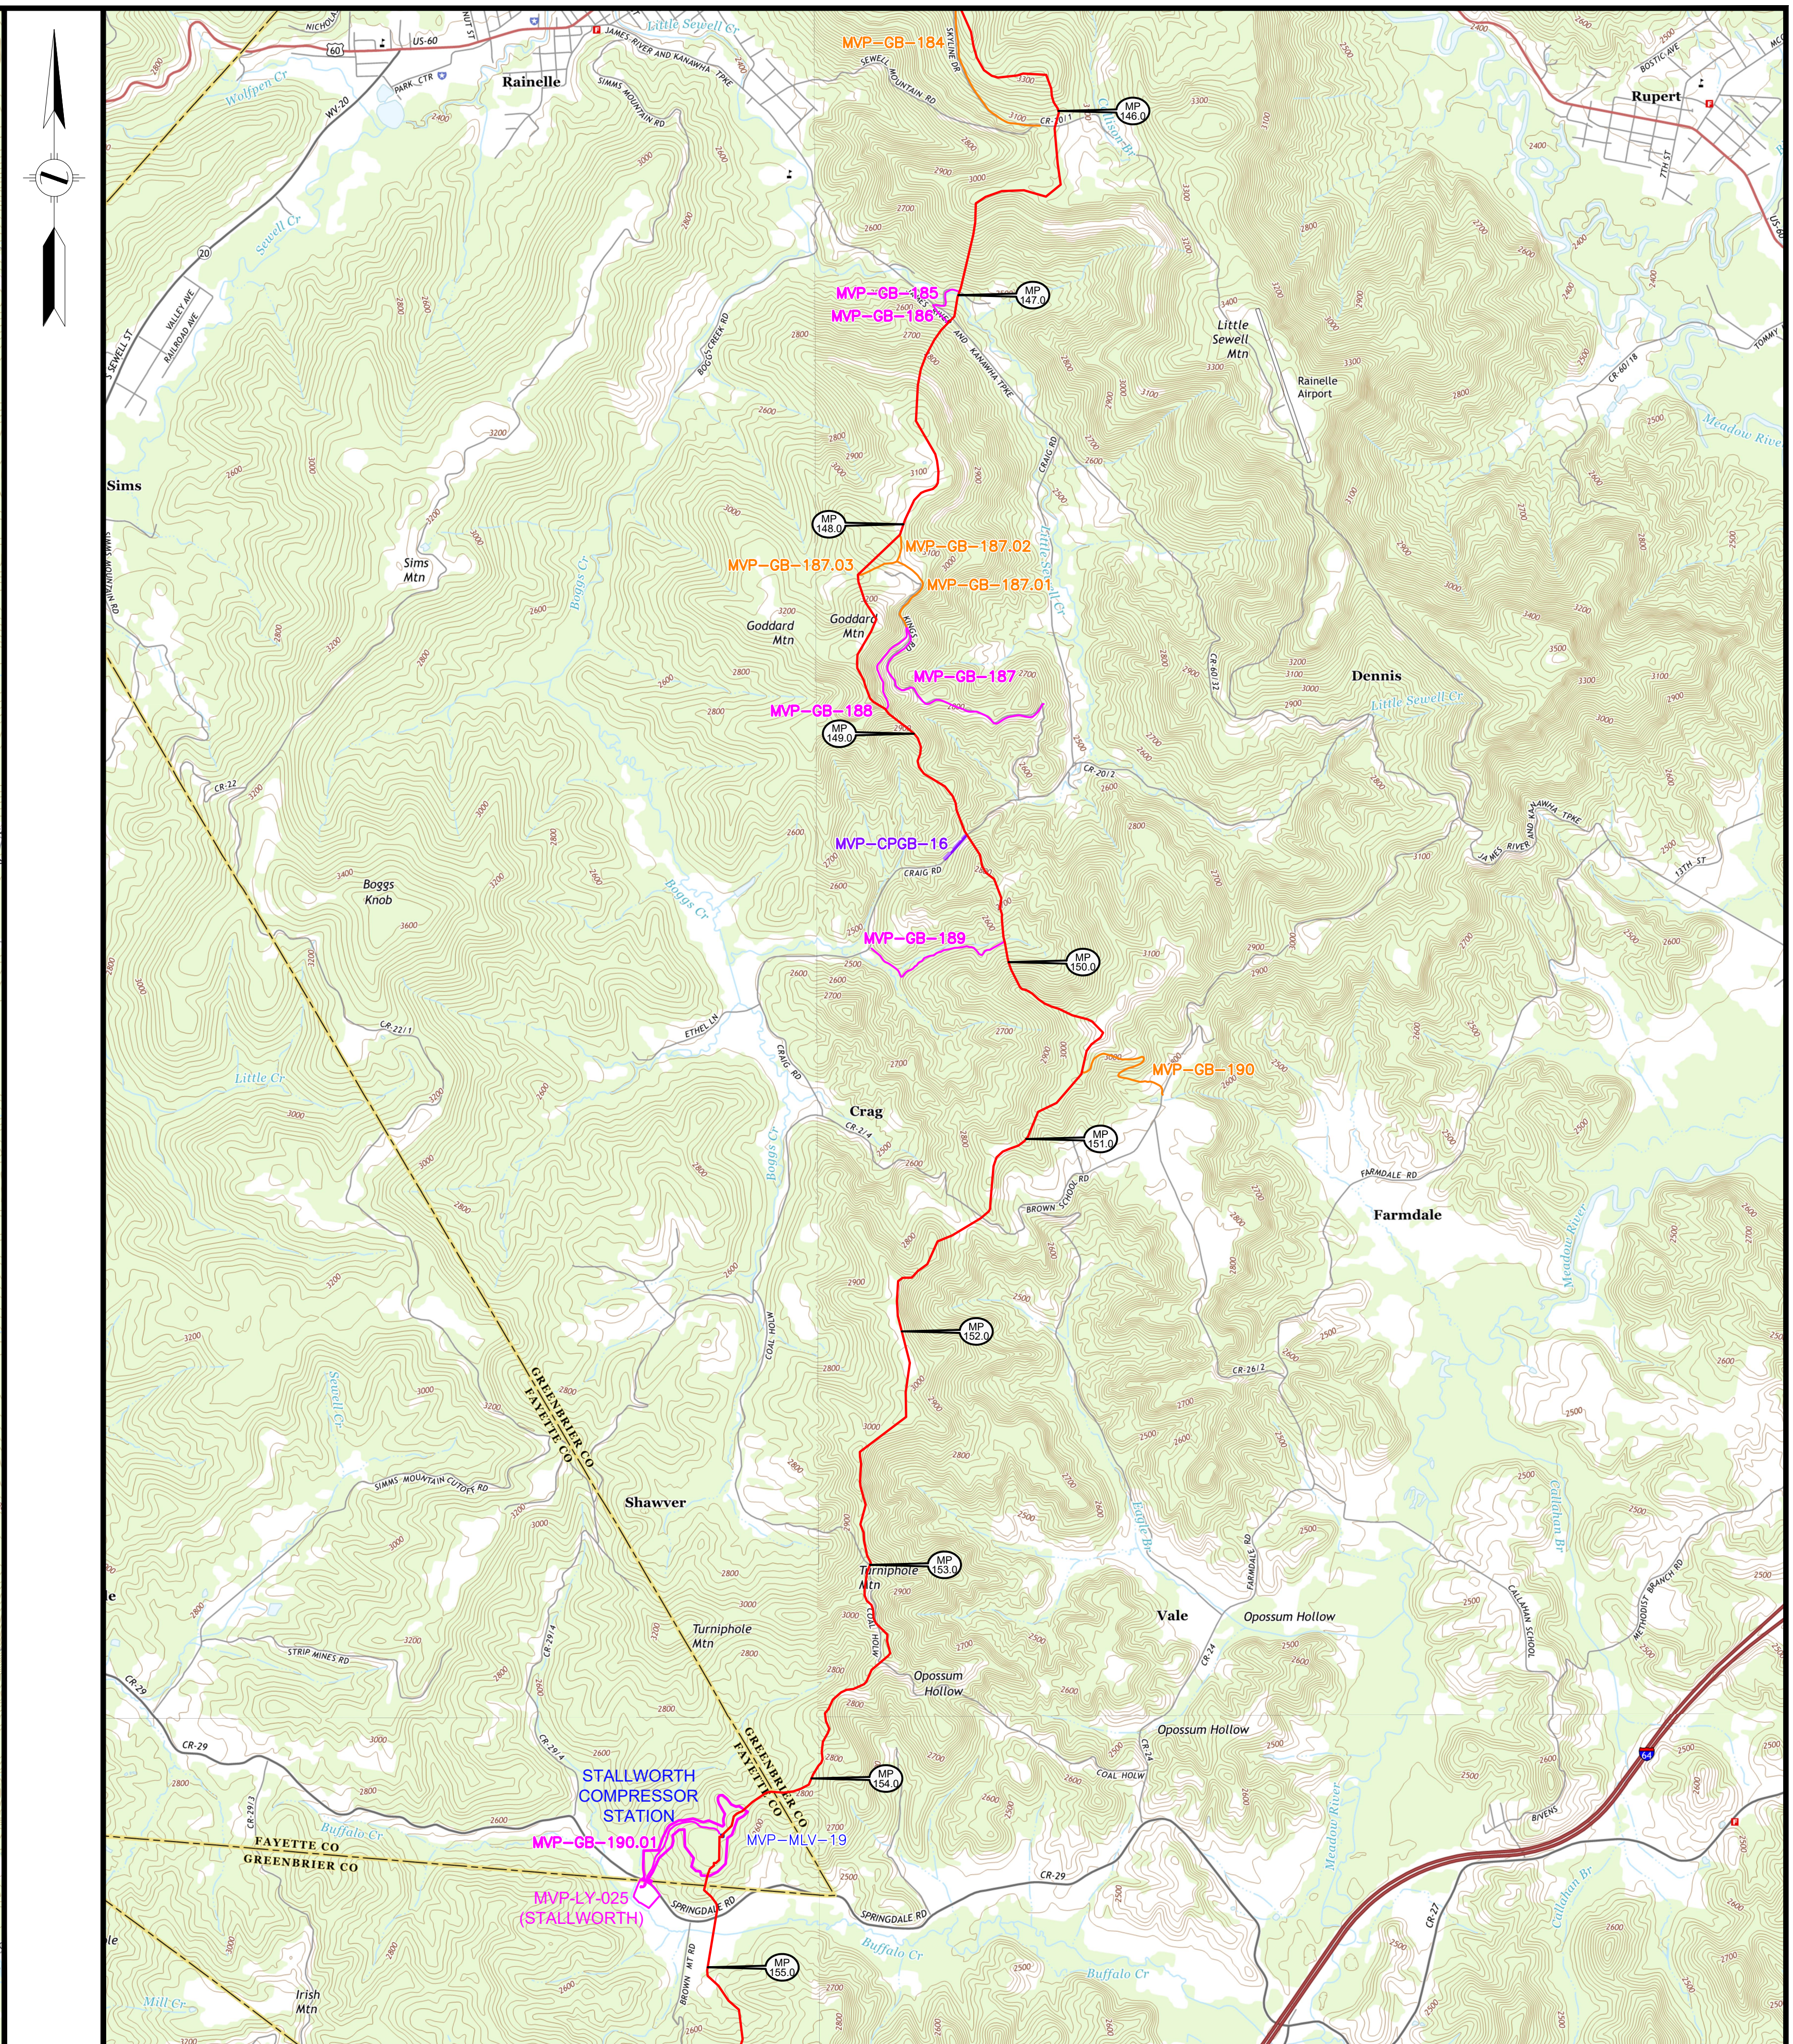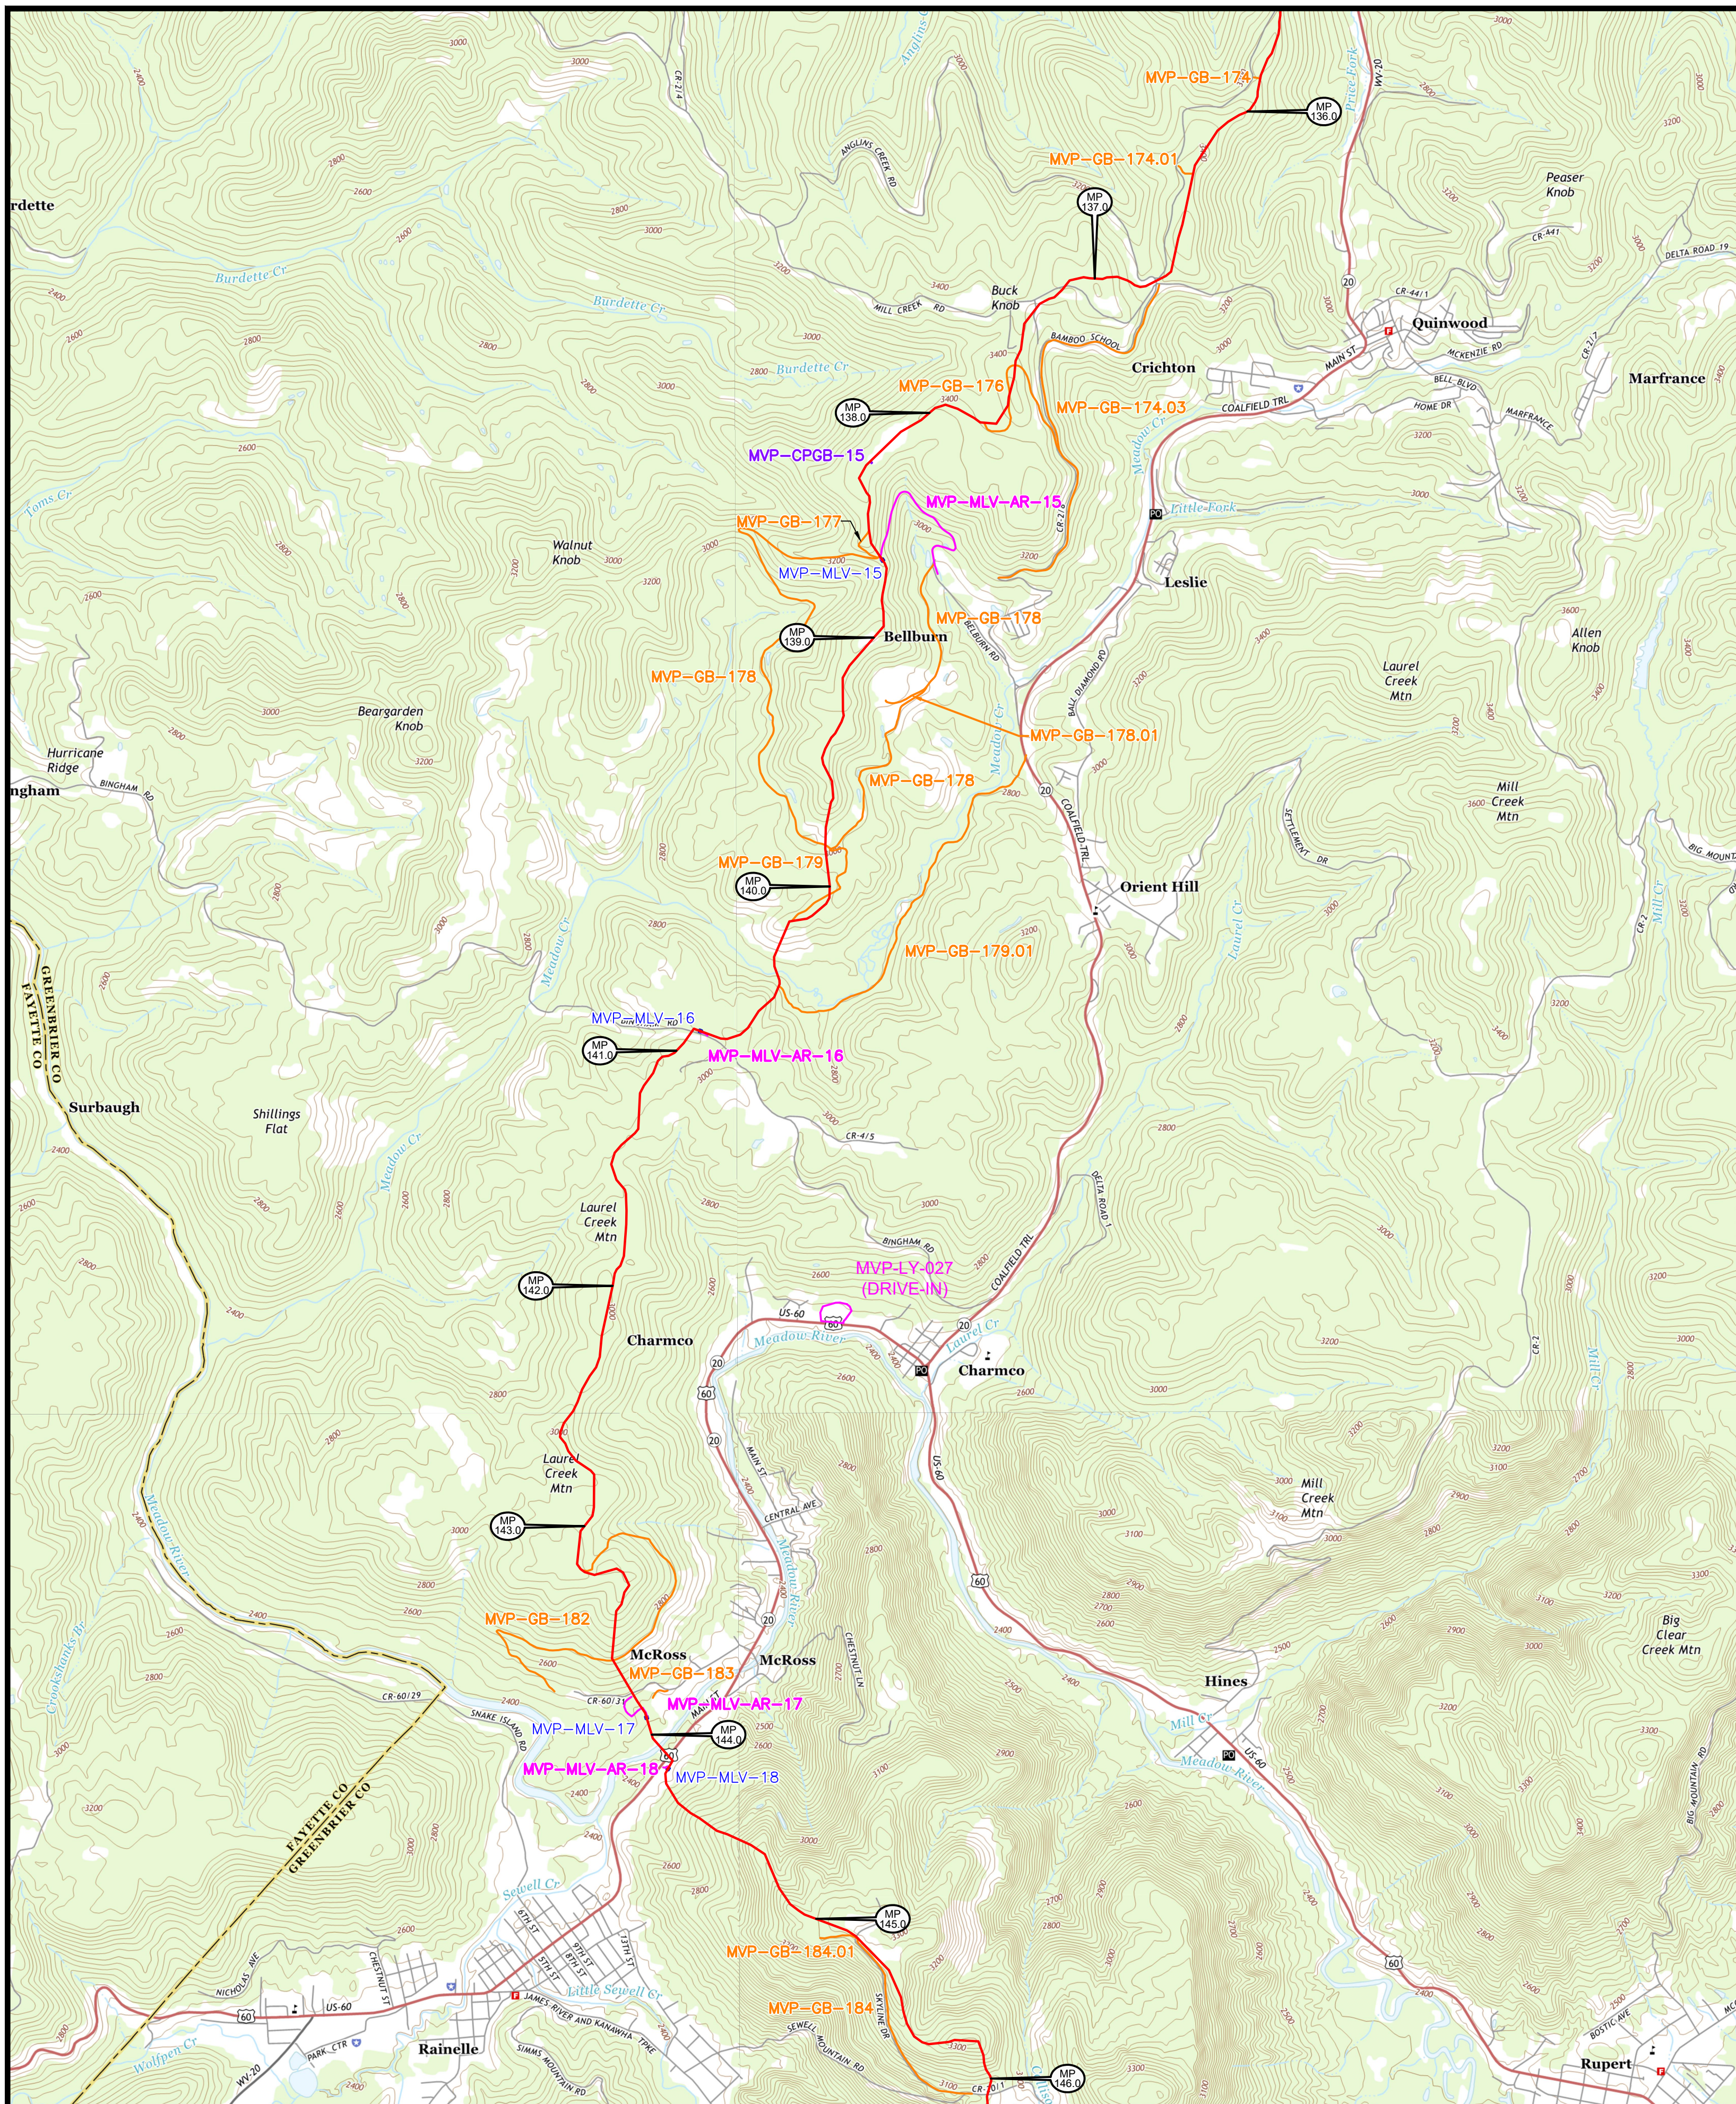

LEGEND

- PERMANENT ACCESS ROAD
- TEMPORARY ACCESS ROAD
- PROPOSED H600 PIPELINE
- ANCILLARY SITE
- 50' X 50' VALVE SETTING SITE

PROJECTION: UTM ZONE 17
 HORIZONTAL DATUM: NAD 83 US SURVEY FEET
 VERTICAL DATUM: NAVD88

REFERENCE DRAWINGS

DRAWING NUMBER	TITLE
PA-NMVP-H600-26	ALIGNMENT SHEET
PA-CRIMV-H600-22	ALIGNMENT SHEET
MVP-QDAR-H600-65-66	ACCESS ROAD DETAIL MAP
MVP-QDAS-H600-05	ANCILLARY SITE DETAIL MAP

REVISIONS

REV	BY	DATE	DESCRIPTION
0	DRF	10/15/15	REV 4.0.0 ISSUED TO FERC
1	DRF	01/13/16	FERC DATA REQUEST No.1
2	DRF	04/21/16	FERC DATA REQUEST No.2
3	DRF	10-14-16	OCTOBER 2016 PROPOSED ROUTE - ISSUED TO FERC
4	DRF	11-27-17	ISSUED FOR CONSTRUCTION

HOLLAND ENGINEERING

220 Hoover Boulevard, Suite 2
 Holland, Michigan 49423-3766
 T 616-392-5938 F 616-392-2116

26555 Evergreen Rd., Suite 430
 Southfield, Michigan 48076
 T 248-827-7322 F 248-827-7549

www.hollandengineering.com

APPROVED FOR FERC			APPROVED FOR BIDDING			APPROVED FOR CONSTRUCTION		
REV.	BY	DATE	REV.	BY	DATE	REV.	BY	DATE
0	RRR	10-15-15				4	JJS	11-27-17
3	RRR	10-14-16						
4	JJS	11-27-17						

HORZ. SCALE: 1" = 2000'

DRAWN BY: HEI(DRF) 09/27/15

DRAFTING CK:

ENGINEERING CK:

UIE JOB NO.:

AFE/P.O. NO.:

HEI PROJECT NO.: 14-10-052

UIE FILE NO.:

DRAWING NO.:




MVP-AR-H600-08

SHEET 8 OF 22 REV. 4

DATE OF PLOT: 5/1/18 11:54 AM

Mountain Valley PIPELINE

PROPOSED ACCESS ROADS,
 ANCILLARY SITES, MAINLINE VALVES
 & LAUNCHER / RECEIVER SITES
 MVP PIPELINE PROJECT - H600 LINE
 GREENBRIER & FAYETTE COUNTIES, W.V.

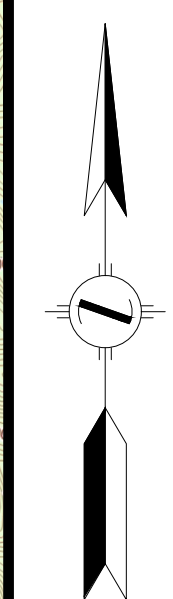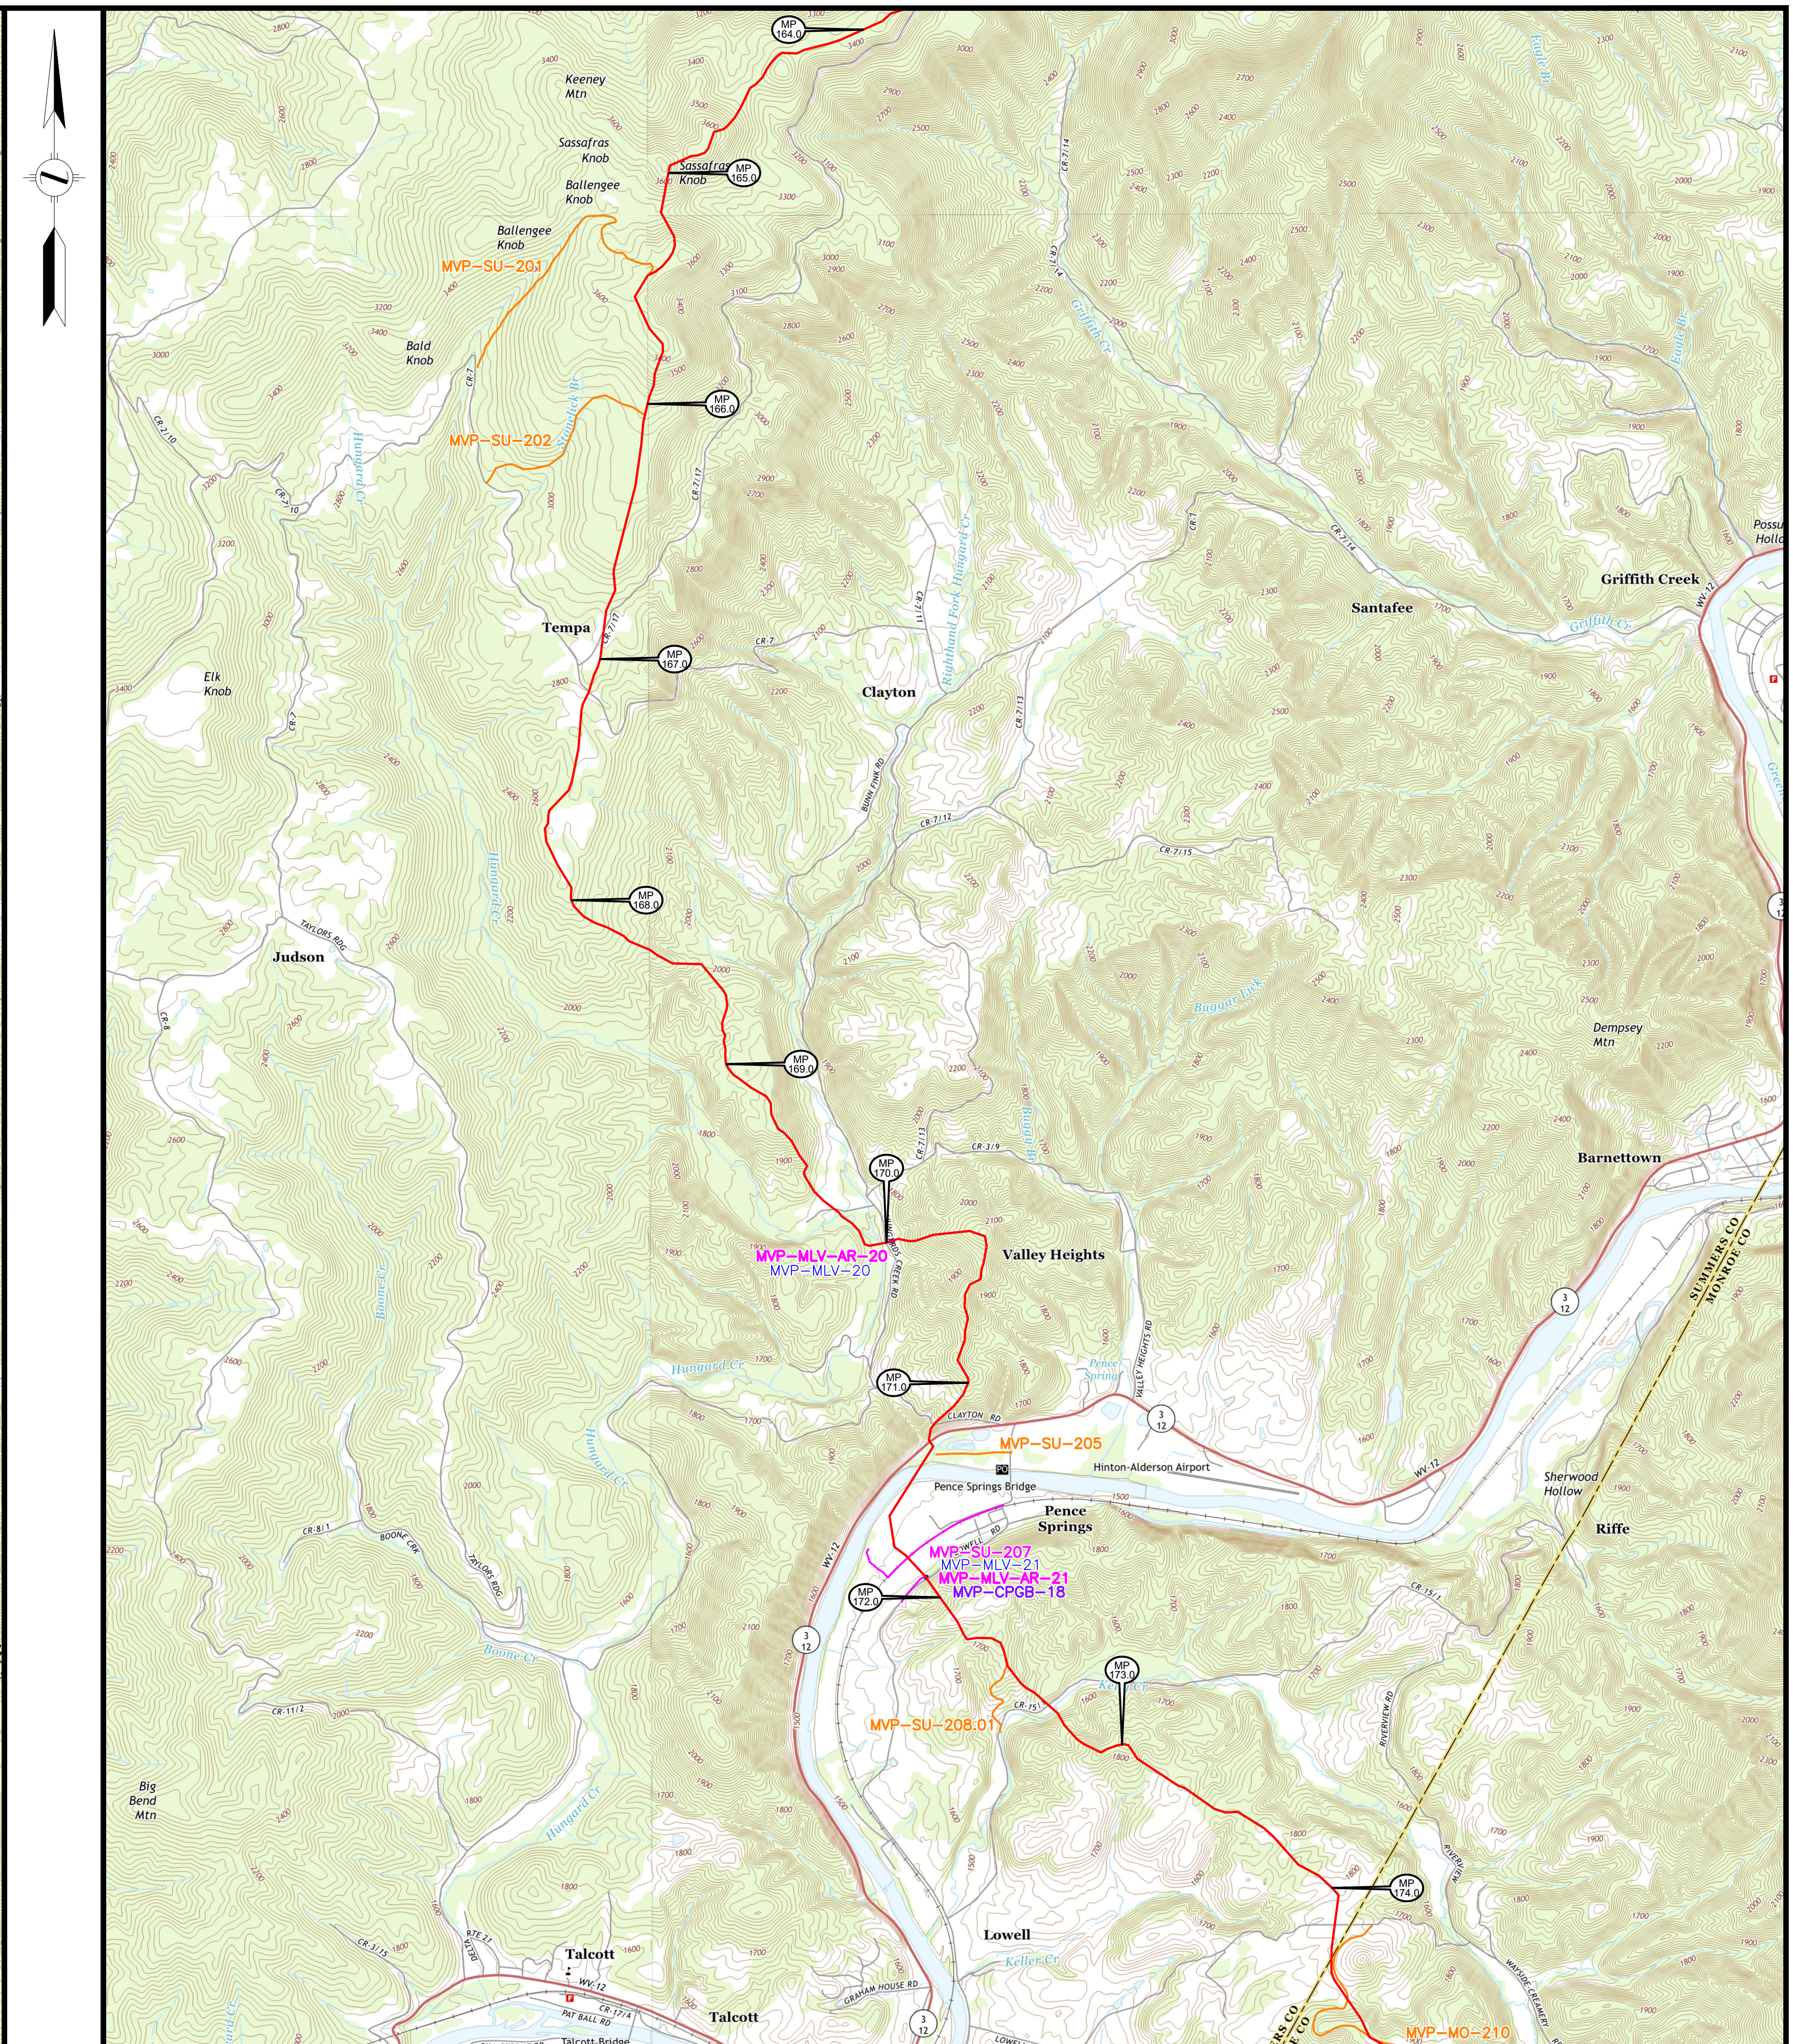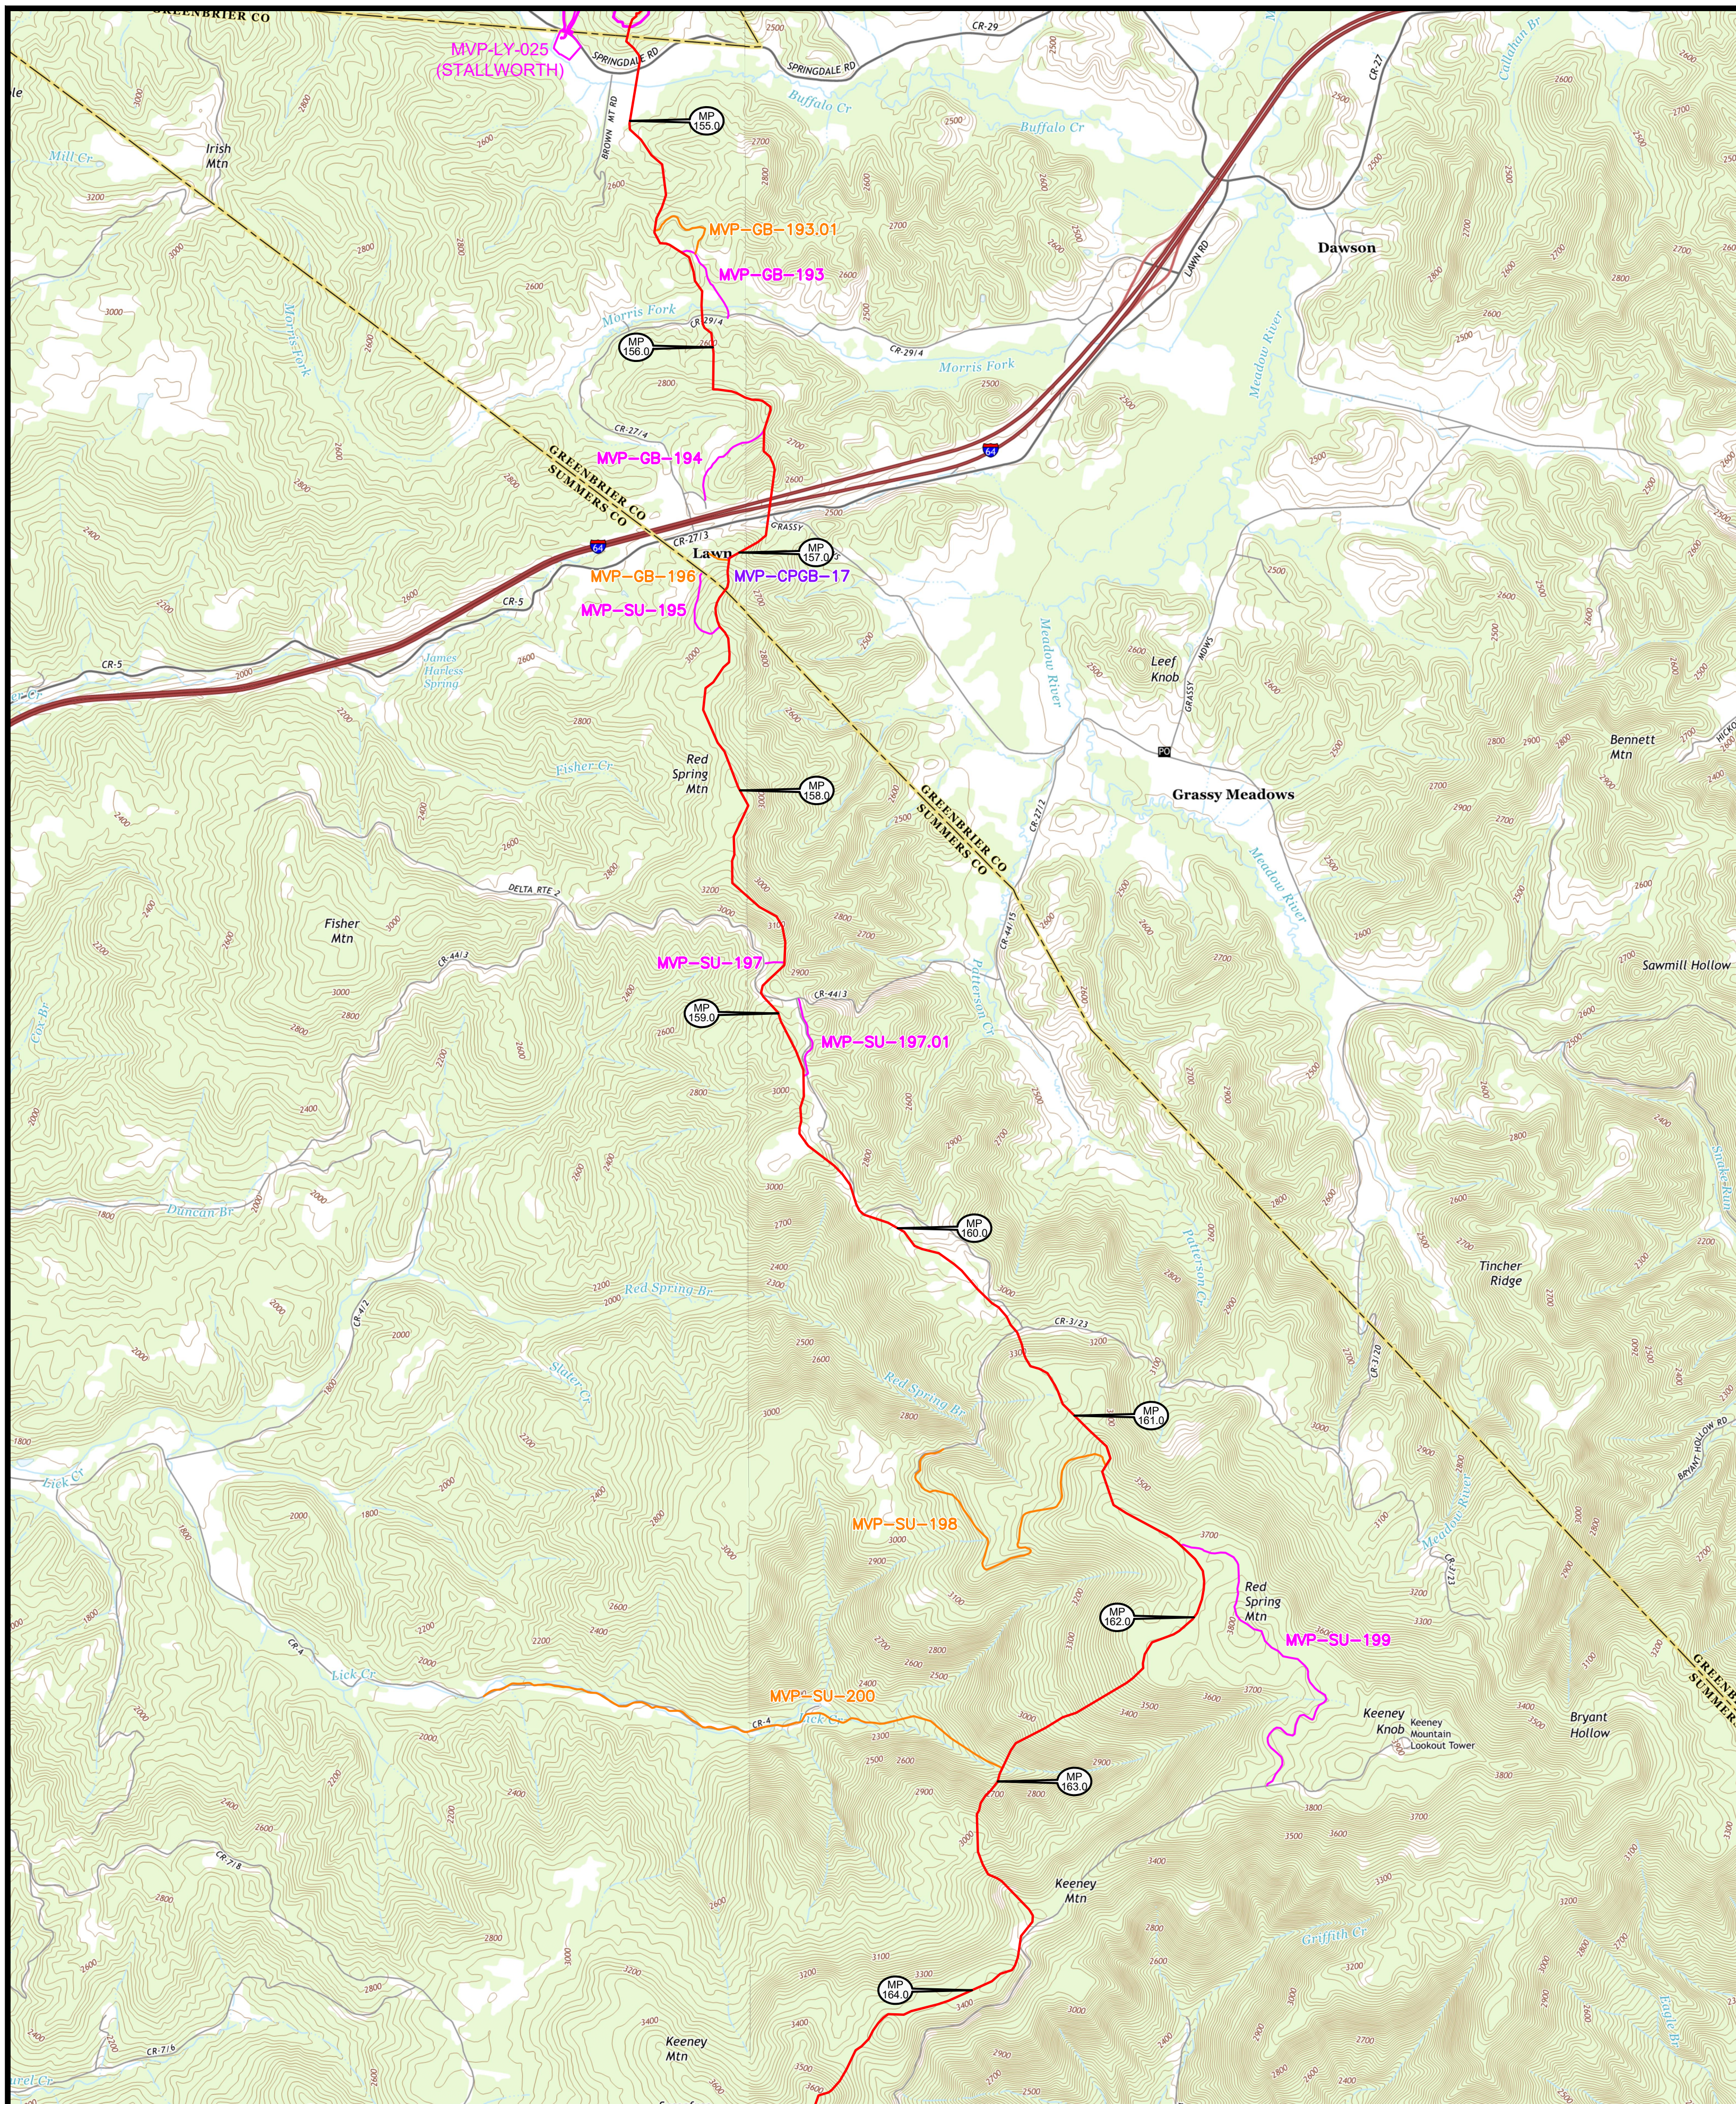

LEGEND	
	PERMANENT ACCESS ROAD
	TEMPORARY ACCESS ROAD
	PROPOSED H600 PIPELINE
	ANCILLARY SITE
	50' X 50' VALVE SETTING SITE

PROJECTION: UTM ZONE 17
 HORIZONTAL DATUM: NAD 83 US SURVEY FEET
 VERTICAL DATUM: NAVD88

REFERENCE DRAWINGS		REVISIONS	
DRAWING NUMBER	TITLE	REV	BY DATE DESCRIPTION
PA-GRWV-H600-23	ALIGNMENT SHEET	0	DRF 10/15/15 REV 4.0.0 ISSUED TO FERC
PA-SUMV-H600-19	ALIGNMENT SHEET	1	DRF 01-13-16 FERC DATA REQUEST No.1
MVP-QDAR-H600-66-71	ACCESS ROAD DETAIL MAP	2	DRF 04-21-16 FERC DATA REQUEST No.2
MVP-QDAS-H600-05	ANCILLARY SITE DETAIL MAP	3	DRF 10-14-16 OCTOBER 2016 PROPOSED ROUTE - ISSUED TO FERC
		4	DRF 11-27-17 ISSUED FOR CONSTRUCTION

HOLLAND ENGINEERING

220 Hoover Boulevard, Suite 2
 Holland, Michigan 49423-3766
 T 616-392-5938 F 616-392-2116

26555 Evergreen Rd., Suite 430
 Southfield, Michigan 48076
 T 248-827-7322 F 248-827-7549

www.hollandengineering.com

APPROVED FOR FERC			APPROVED FOR BIDDING			APPROVED FOR CONSTRUCTION		
REV.	BY	DATE	REV.	BY	DATE	REV.	BY	DATE
0	RRR	10-15-15				4	JJS	11-27-17
3	RRR	10-14-16						
4	JJS	11-27-17						

DRAWN BY: HEI(DRF)	09/27/15
ENGINEERING CK:	
UIE JOB NO.:	
AFE/P.O. NO.:	
HEI PROJECT NO.:	14-10-052
UIE FILE NO.:	
DRAWING NO.:	MVP-AR-H600-09
SHEET	9 OF 22
REV.	4
DATE OF PLOT:	5/1/18 11:54 AM

Mountain Valley PIPELINE

PROPOSED ACCESS ROADS,
 ANCILLARY SITES, MAINLINE VALVES
 & LAUNCHER / RECEIVER SITES
 MVP PIPELINE PROJECT - H600 LINE
 GREENBRIER, SUMMERS & MONROE CO.'S, W.V.