
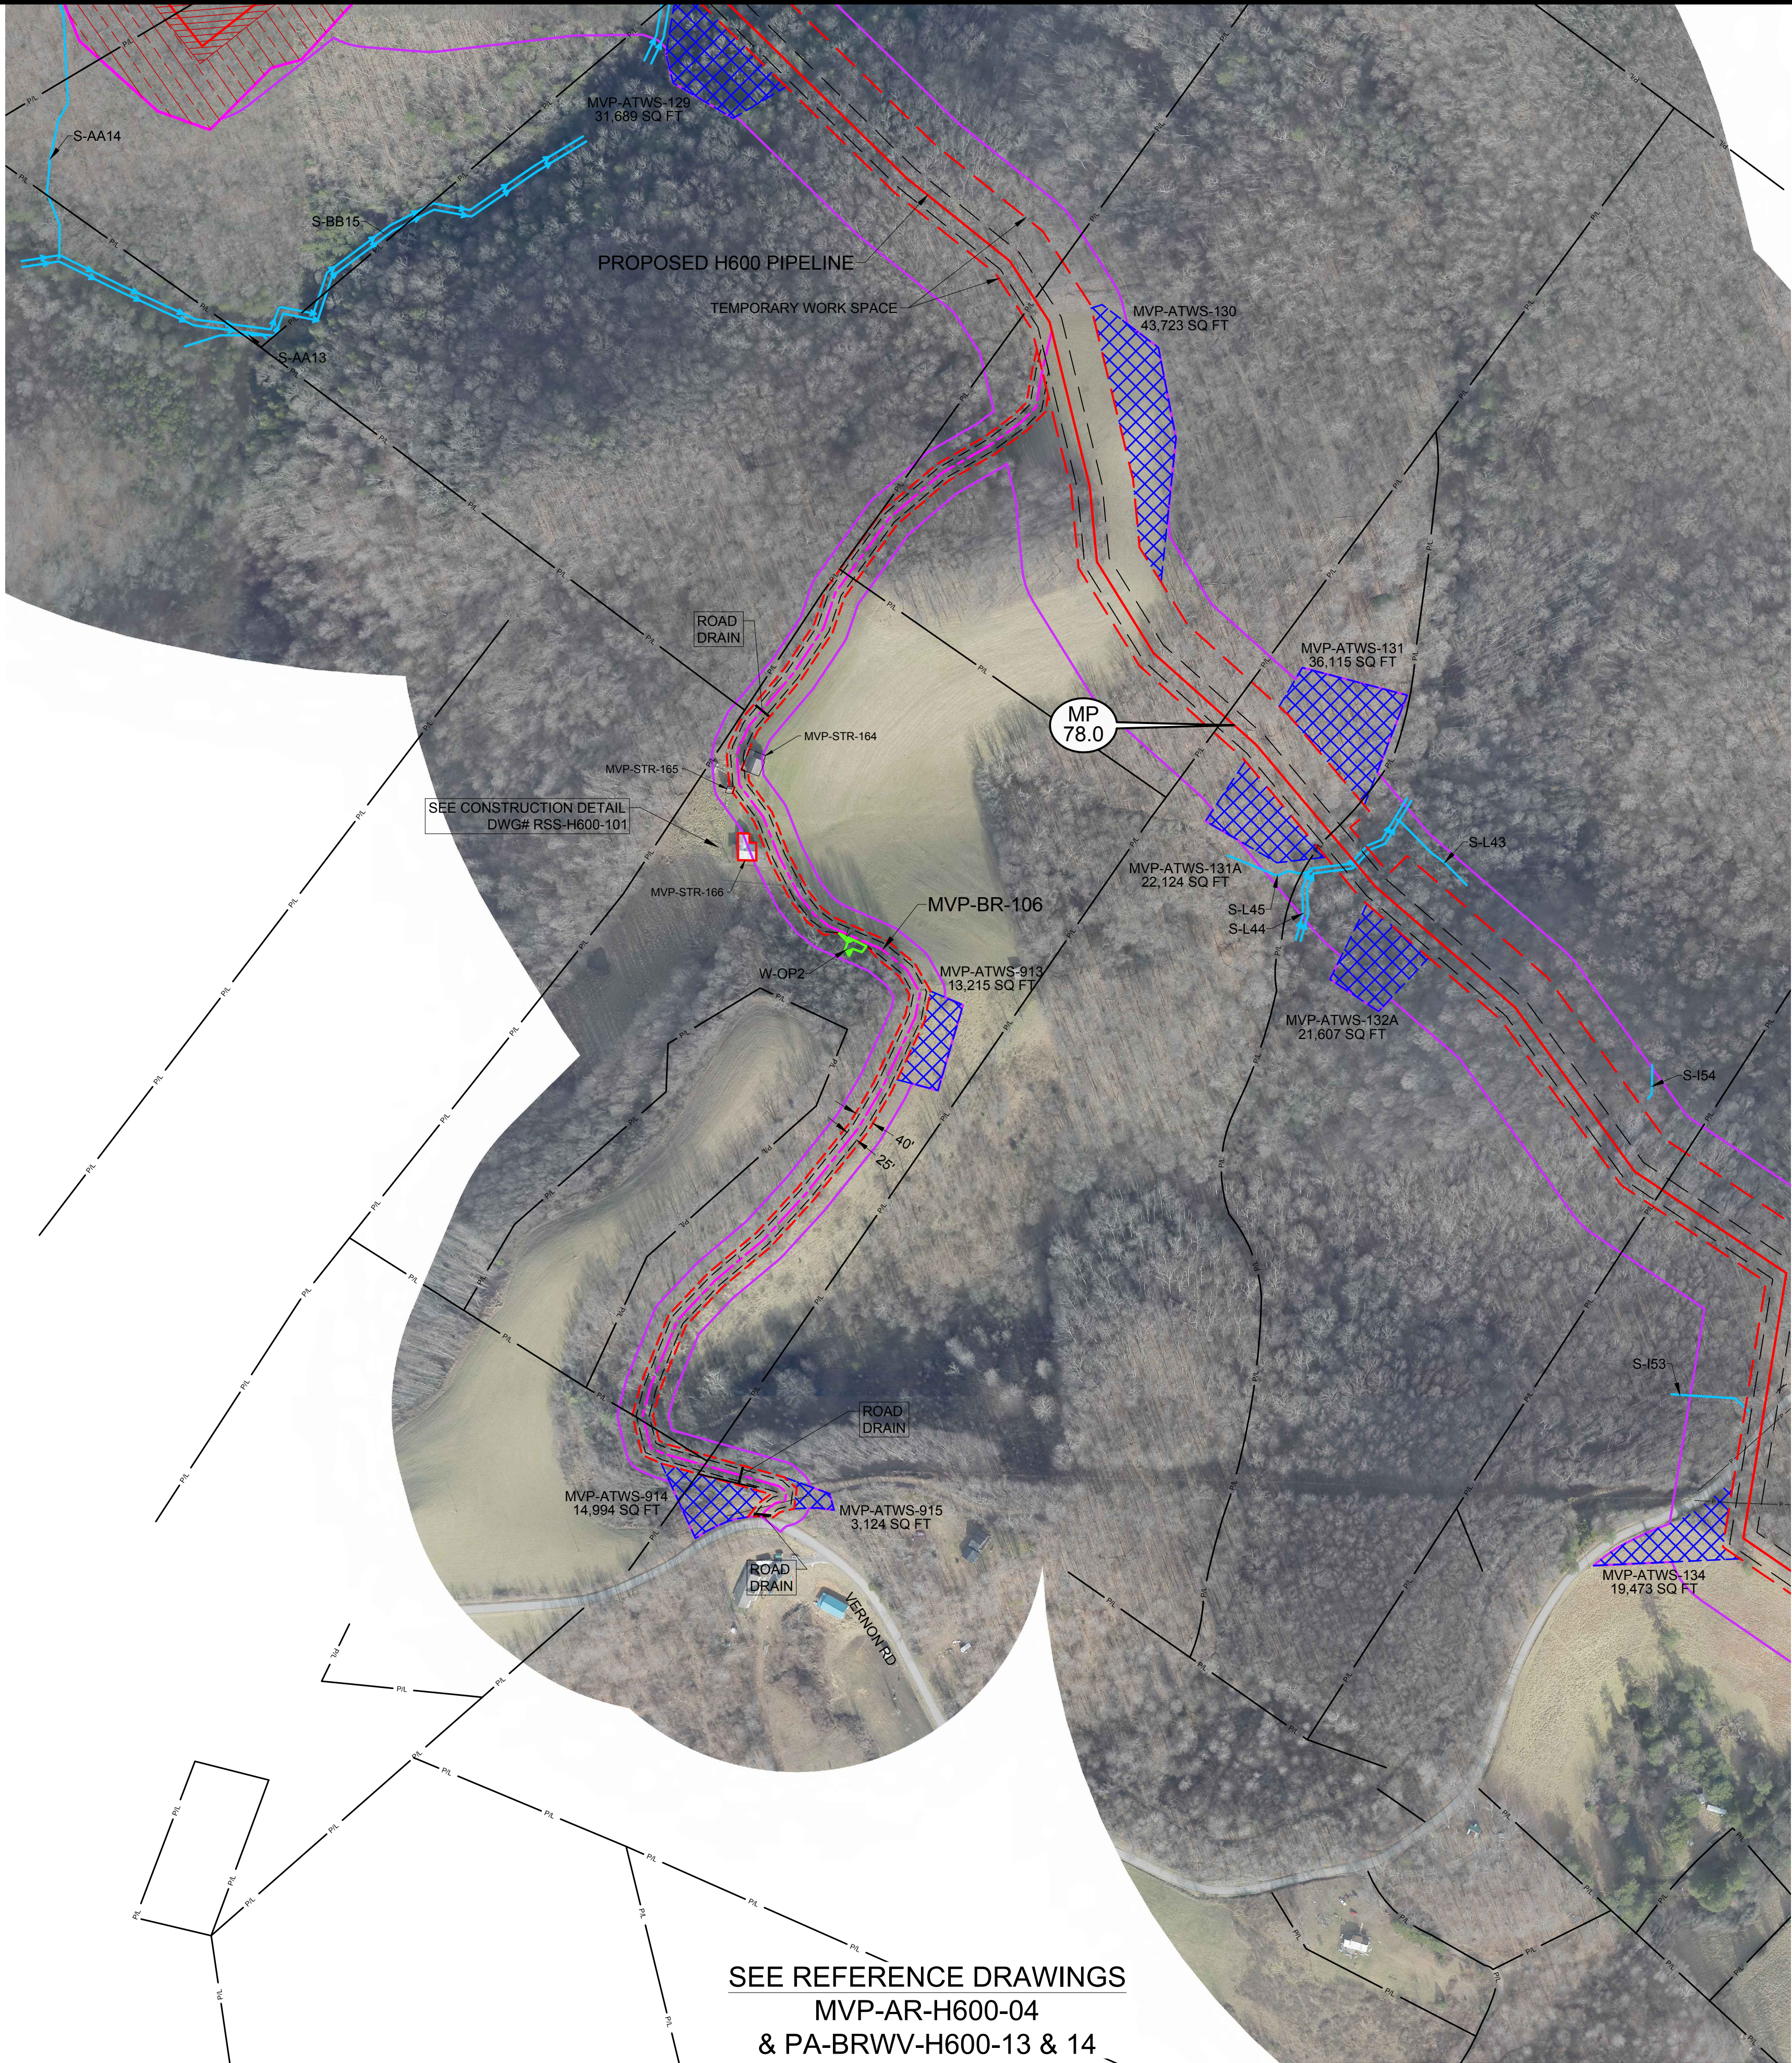


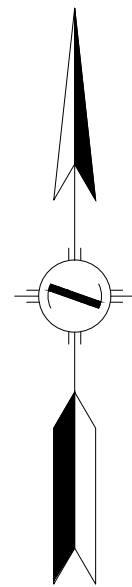

SEE REFERENCE DRAWINGS
MVP-AR-H600-04
& PA-BRWV-H600-13 & 14

LEGEND	
	PERMANENT ACCESS ROAD
	TEMPORARY ACCESS ROAD
	PROPOSED H600 PIPELINE
	PROPOSED PERMANENT EASEMENT
	TEMPORARY WORK SPACE
	ADDITIONAL TEMPORARY WORK SPACE
	STUDY CORRIDOR
	WETLAND
	STREAM
	PROPERTY LINE
	ROAD RIGHT-OF-WAY LINE
	GATE - GATE POST
	CULVERT
	PIPELINE MARKER
	OVERHEAD POWER LINE

PROJECTION: UTM ZONE 17	
HORIZONTAL DATUM: NAD 83 US SURVEY FEET	
VERTICAL DATUM: NAVD88	

REFERENCE DRAWINGS	
DRAWING NUMBER	TITLE
RSS-H600-101	RESIDENTIAL SITE SPECIFIC
MVP-AR-H600-04	OVERALL QUAD MAP
MVP-AR-H600-05	OVERALL QUAD MAP
PA-BRWV-H600-13	ALIGNMENT SHEET
PA-BRWV-H600-17	ALIGNMENT SHEET

REVISIONS			
REV	BY	DATE	DESCRIPTION
0	DRF	10-15-15	REV 4.0.0. ISSUED TO FERC
1	DRF	01-13-16	FERC DATA REQUEST No. 1
2	DRF	04-21-16	FERC DATA REQUEST No. 2
3	DRF	09-03-16	REV 4.1.13 ISSUED FOR BID
4	DRF	10-14-16	OCTOBER 2016 PROPOSED ROUTE - ISSUED TO FERC

HOLLAND
ENGINEERING

220 Hoover Boulevard, Suite 2
Holland, Michigan 49423-3766
T 616-392-5938 F 616-392-2116

26555 Evergreen Rd., Suite 430
Southfield, Michigan 48076
T 248-827-7322 F 248-827-7549

www.hollandengineering.com

APPROVED FOR FERC			APPROVED FOR BIDDING			APPROVED FOR CONSTRUCTION		
REV.	BY	DATE	REV.	BY	DATE	REV.	BY	DATE
0	RRR	10-15-15	3	RRR	09-03-16			
4	RRR	10-14-16						
		J.J.						

HORZ. SCALE: 1" = 200'	
DRAWN BY: HEI(DRF)	04/22/16
DRAFTING CK:	
ENGINEERING CK:	
UEI JOB NO.:	
AFE/P.O. NO.:	
HEI PROJECT NO.:	14-10-052
UEI FILE NO.:	
DRAWING NO.:	MVP-ADAR-H600-29
SHEET 29 OF 109	REV. 4
DATE OF PLOT:	10/12/16 5:40 PM

AERIAL DETAILS
PROPOSED ACCESS ROADS
MVP PIPELINE PROJECT - H600 LINE
BRAXTON COUNTY, W.V.