


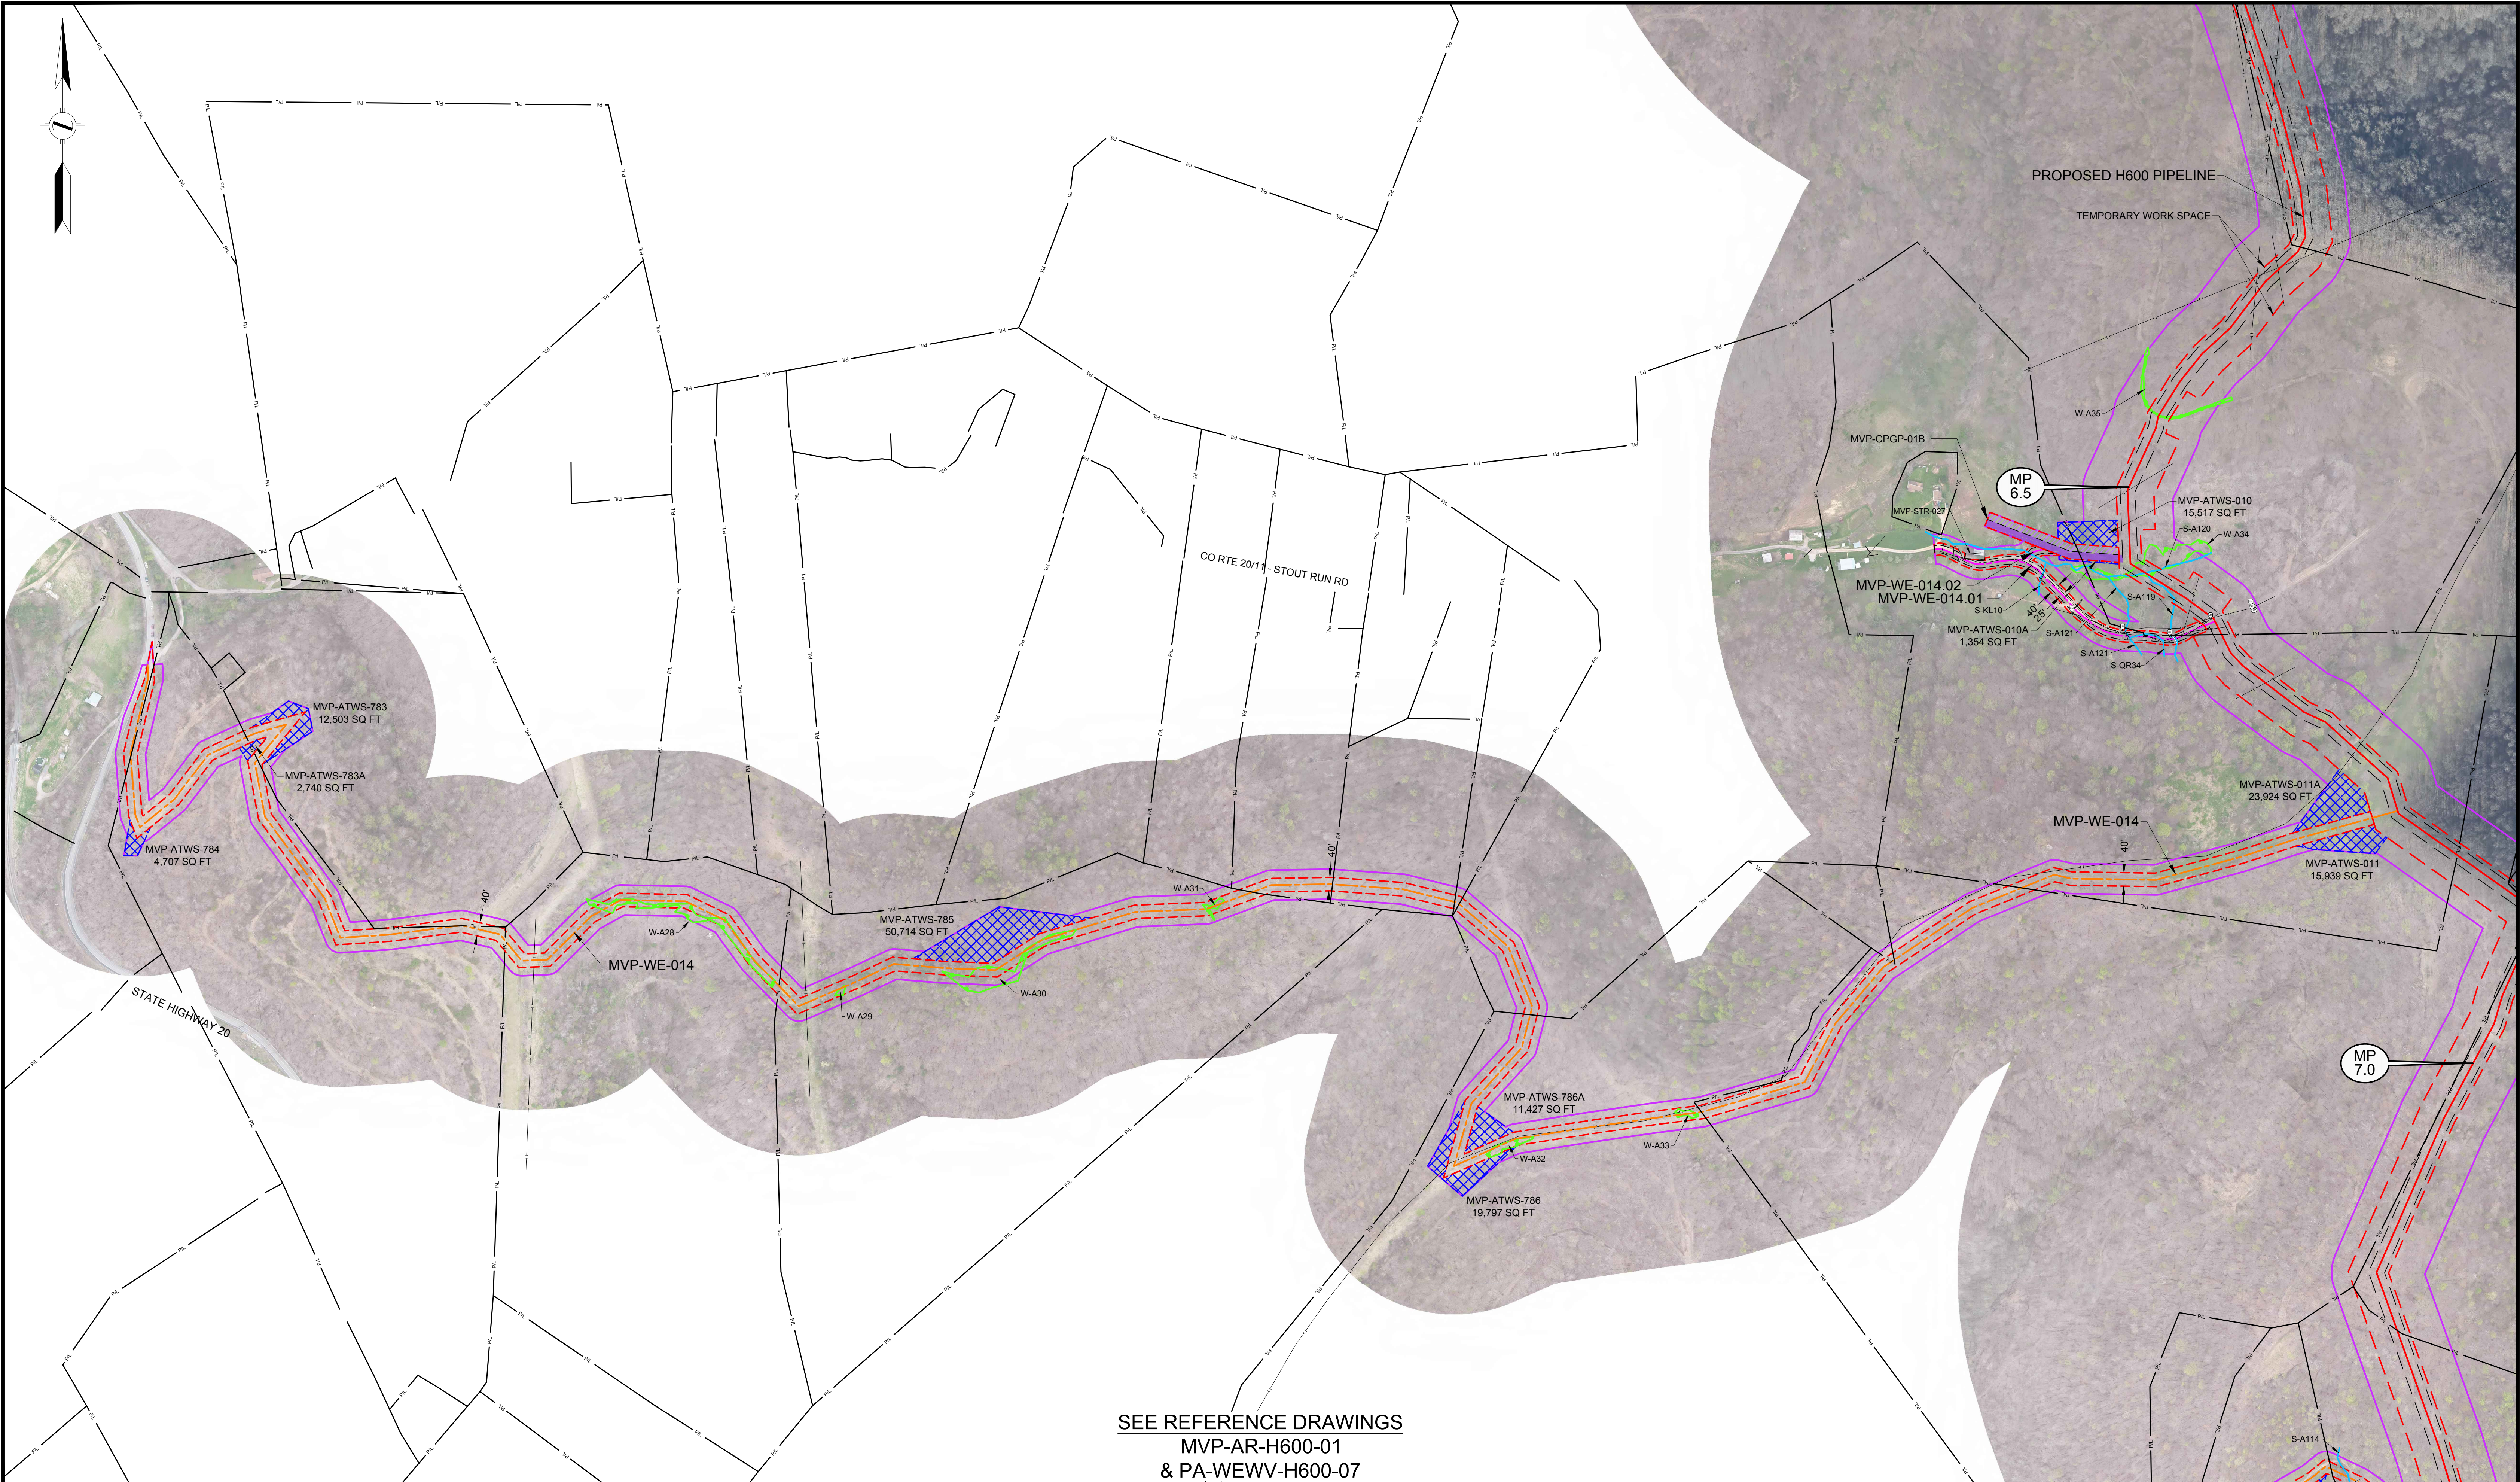

SEE REFERENCE DRAWINGS
MVP-AR-H600-01
& PA-WEWV-H600-07

LEGEND	
	PERMANENT ACCESS ROAD
	TEMPORARY ACCESS ROAD
	PROPOSED H600 PIPELINE
	PROPOSED PERMANENT EASEMENT
	TEMPORARY WORK SPACE
	ADDITIONAL TEMPORARY WORK SPACE
	WETLAND
	STREAM
	PROPERTY LINE
	ROAD RIGHT-OF-WAY LINE
	GATE - GATE POST
	CULVERT
	PIPELINE MARKER
	OVERHEAD POWER LINE

PROJECTION: UTM ZONE 17
HORIZONTAL DATUM: NAD 83 US SURVEY FEET
VERTICAL DATUM: NAVD88

REFERENCE DRAWINGS	
DRAWING NUMBER	TITLE
MVP-AR-H600-01	OVERALL QUAD MAP
PA-WEWV-H600-08	ALIGNMENT SHEET

REVISIONS			
REV	BY	DATE	DESCRIPTION
0	DRF	10-15-15	REV 4.0.0. ISSUED TO FERC
1	DRF	01-13-16	FERC DATA REQUEST No.1
2	DRF	04-21-16	FERC DATA REQUEST No.2
3	DRF	09-03-16	REV 4.1.13 ISSUED FOR BID
4	DRF	10-14-16	OCTOBER 2016 PROPOSED ROUTE - ISSUED TO FERC

HOLLAND
ENGINEERING

220 Hoover Boulevard, Suite 2
Holland, Michigan 49423-3766
T 616-392-5938 F 616-392-2116


26555 Evergreen Rd., Suite. 430
Southfield, Michigan 48076
T 248-827-7322 F 248-827-7549

www.hollandengineering.com



APPROVED FOR FERC			APPROVED FOR BIDDING			APPROVED FOR CONSTRUCTION		
REV.	BY	DATE	REV.	BY	DATE	REV.	BY	DATE
0	RRR	10-15-15	3	RRR	09-03-16			
4	RRR	10-14-16						
		J.J.						

HORZ. SCALE: 1" = 240'	
DRAWN BY: HEI(DRF)	04/22/15
DRAFTING CK:	
ENGINEERING CK:	
UIE JOB NO.:	
AFE/P.O. NO.:	
HEI PROJECT NO.:	14-10-052
UIE FILE NO.:	
DRAWING NO.:	MVP-ADAR-H600-04
SHEET 4 OF 109	REV. 4
DATE OF PLOT:	10/12/16 5:29 PM

AERIAL DETAILS
PROPOSED ACCESS ROADS
MVP PIPELINE PROJECT - H600 LINE
WETZEL COUNTY, WEST VIRGINIA

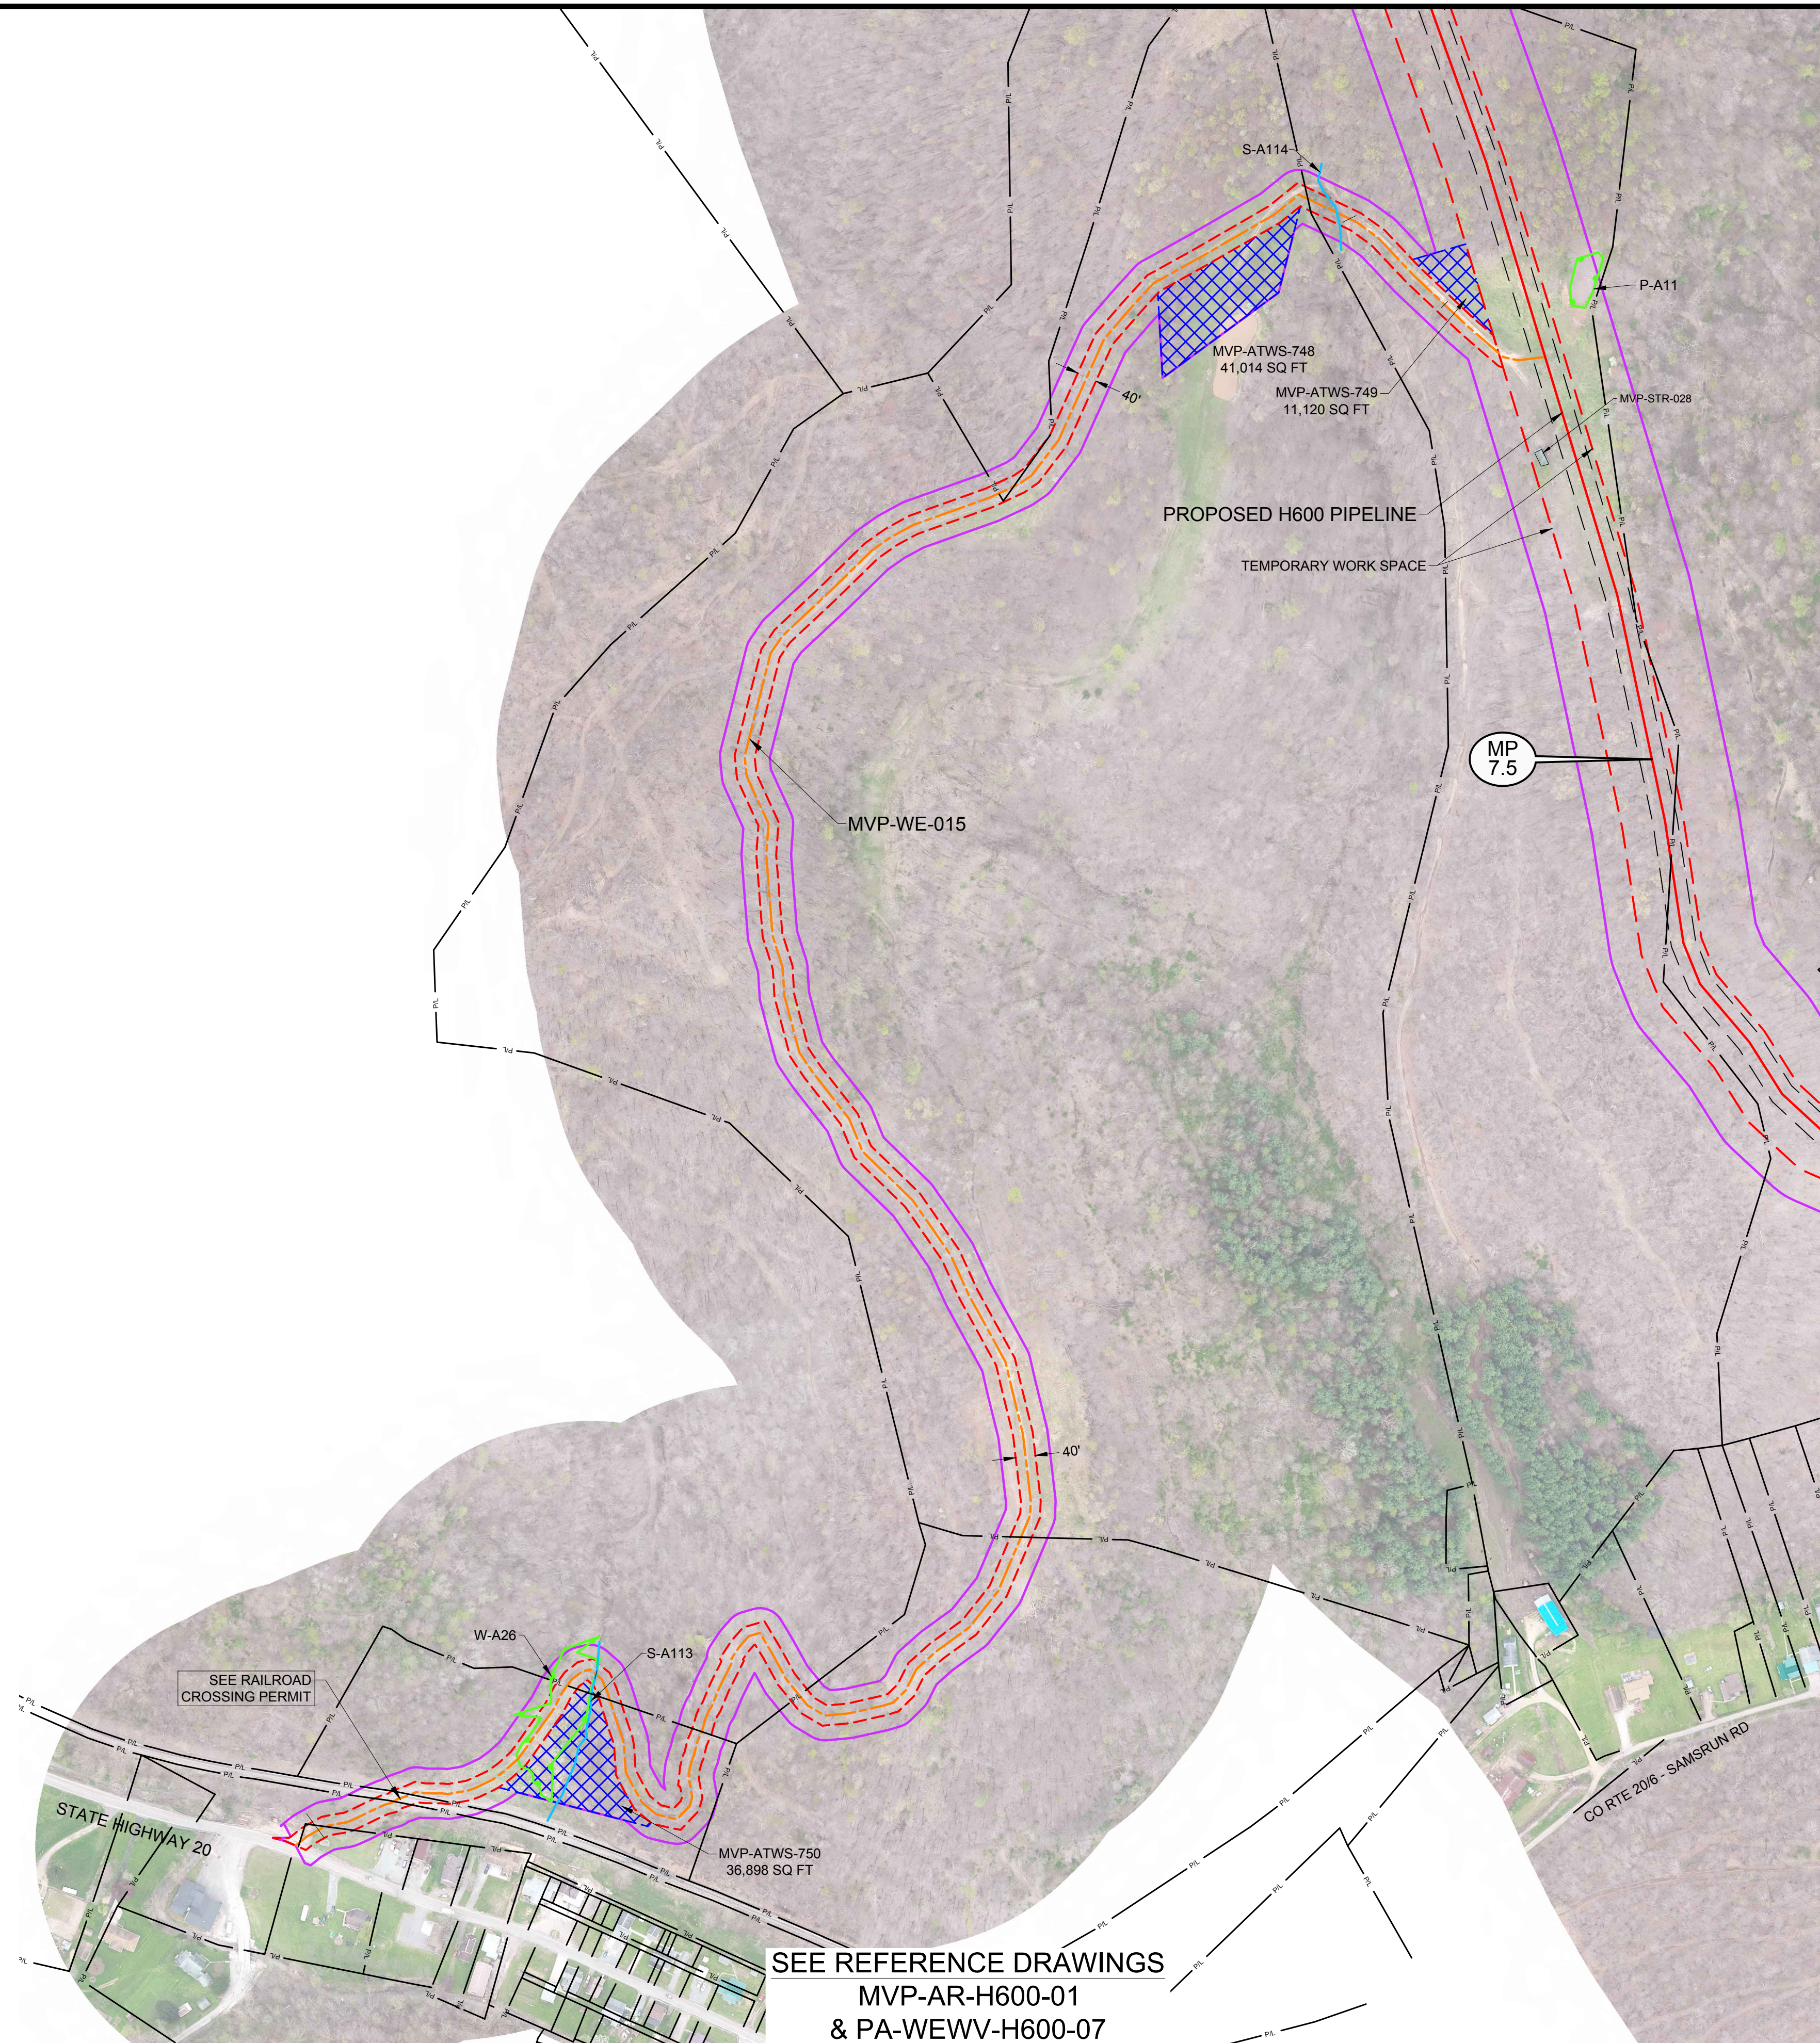

LEGEND <	
---	--

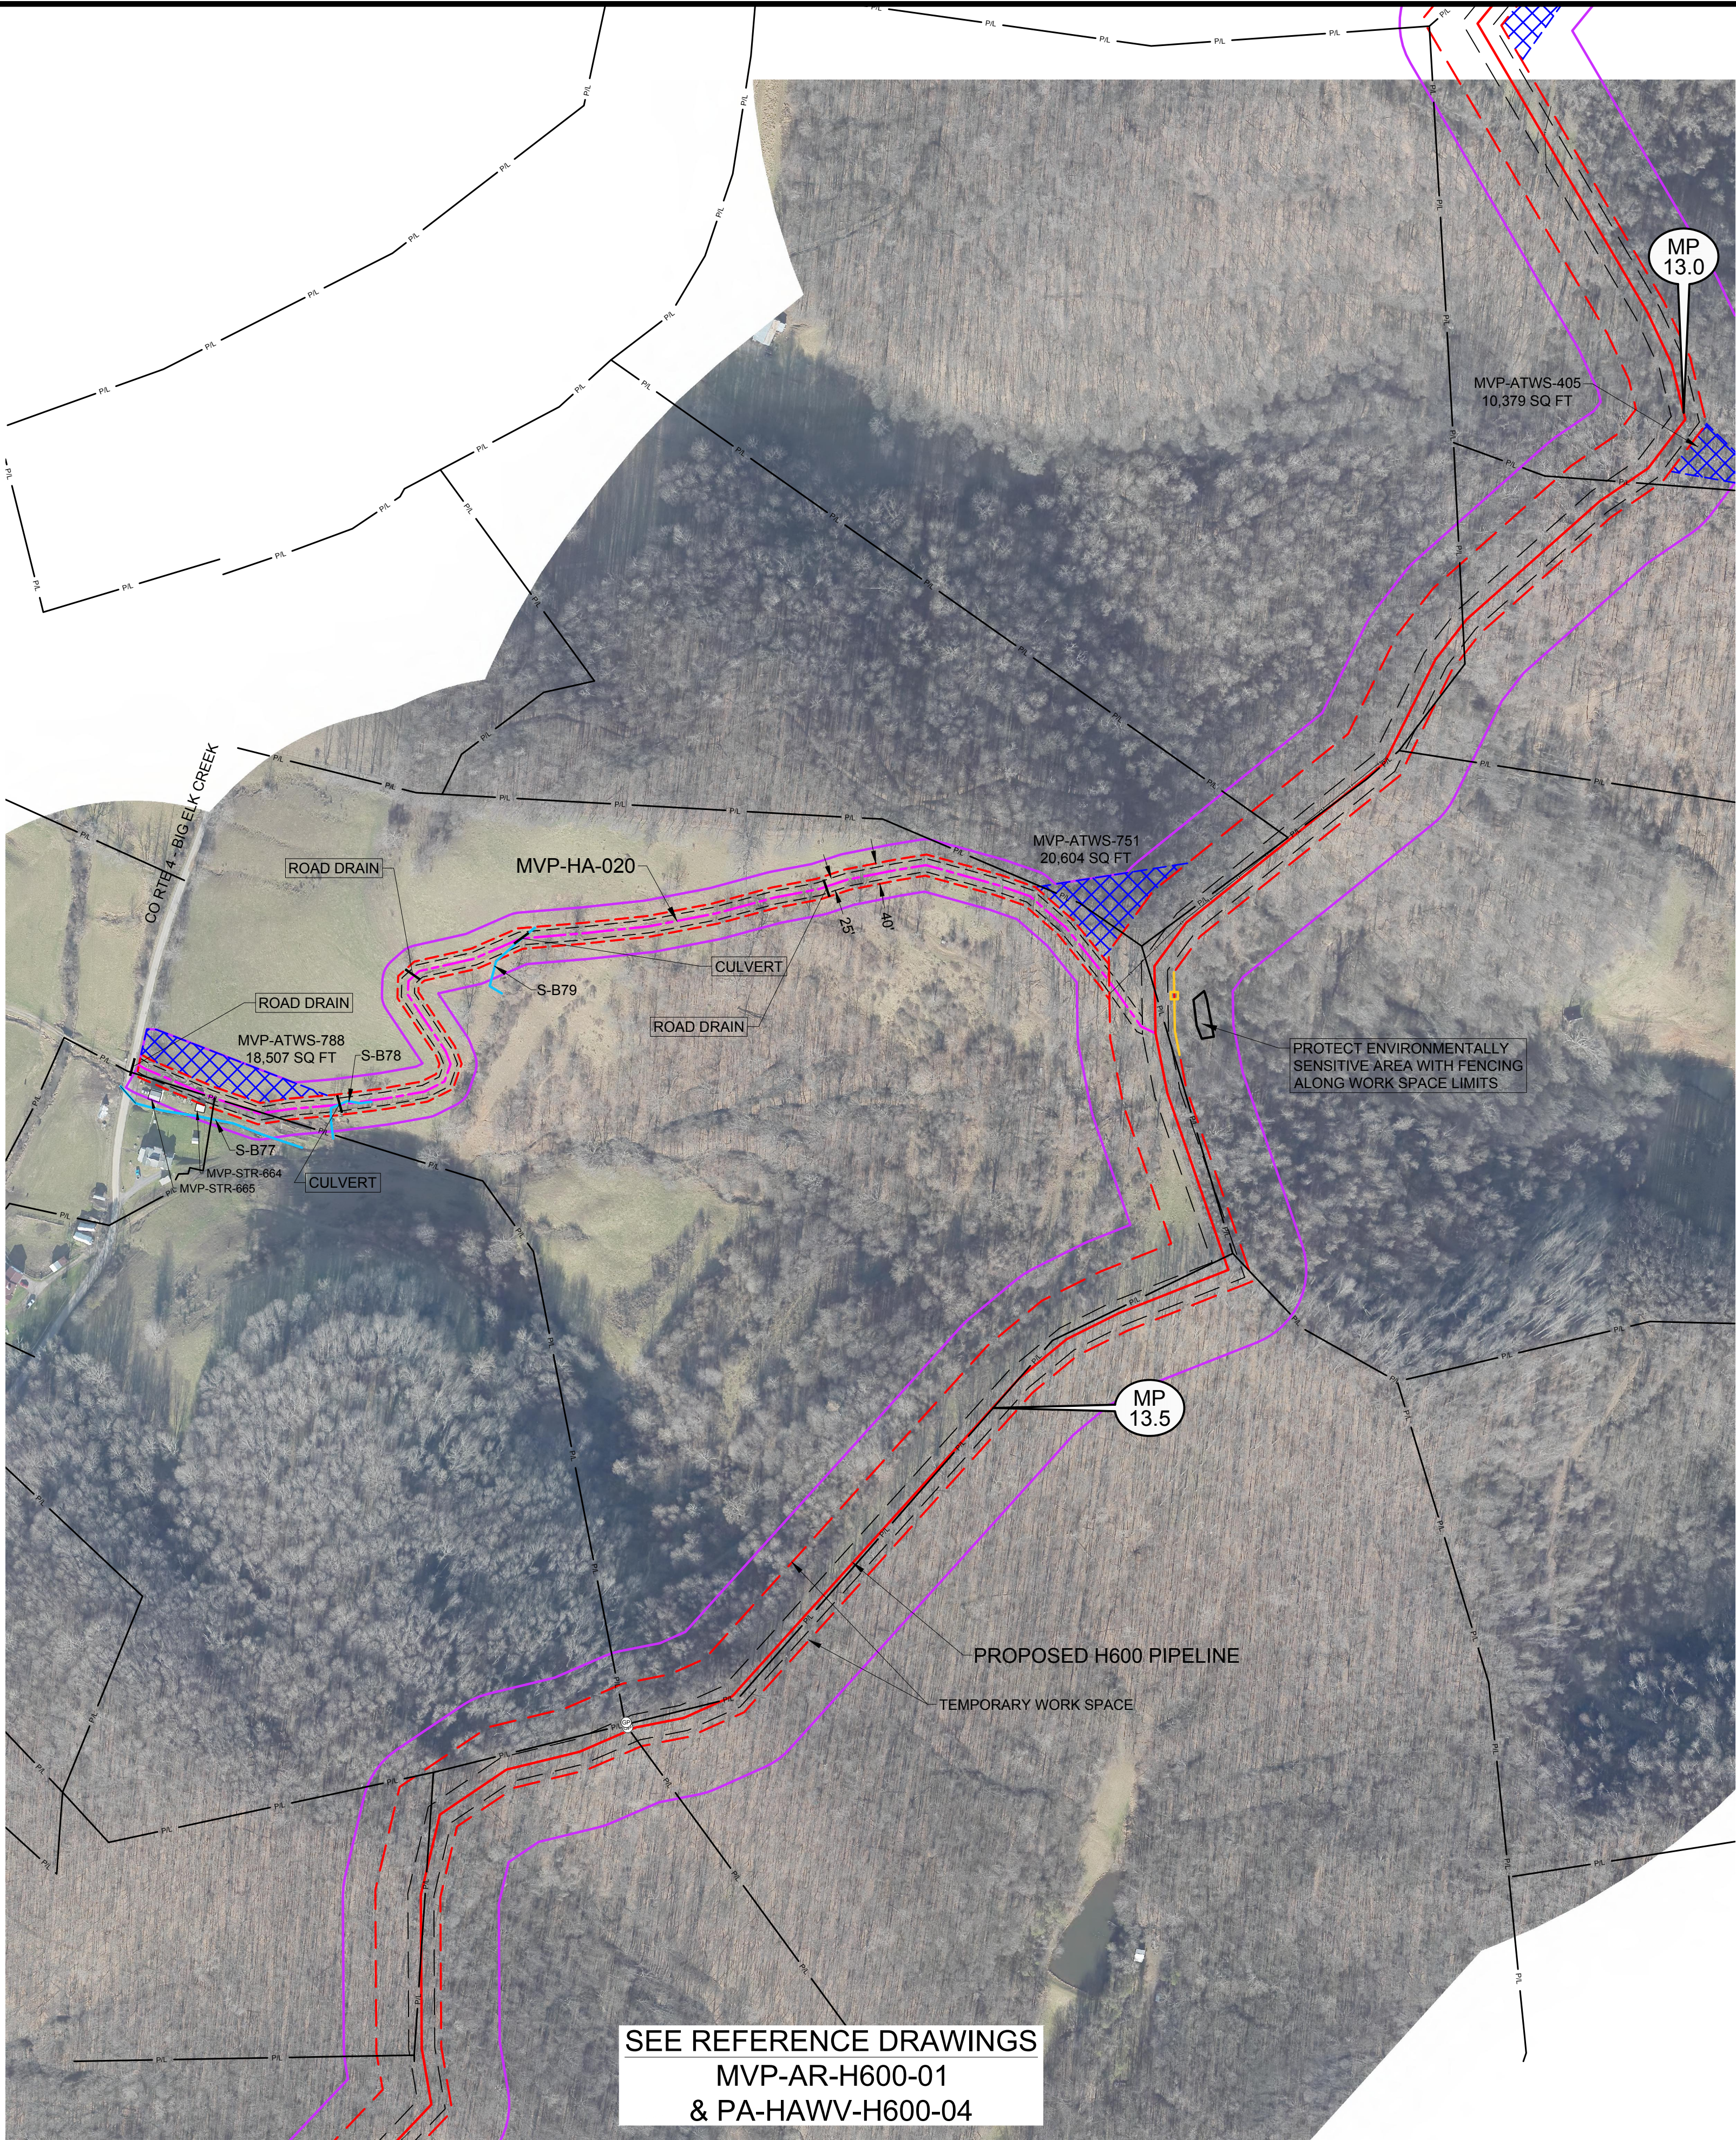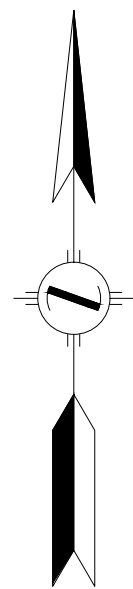

LEGEND		REFERENCE DRAWINGS		REVISIONS		APPROVED FOR FERC		APPROVED FOR BIDDING		APPROVED FOR CONSTRUCTION		HORIZ. SCALE: 1" = 200'	
	PERMANENT ACCESS ROAD	DRAWING NUMBER	TITLE	REV.	BY	DATE	DESCRIPTION	REV.	BY	DATE	DATE	DRAWN BY: HEI(DRF)	04/22/16
	TEMPORARY ACCESS ROAD	MVP-AR-H600-01	OVERALL QUAD MAP	0	DRF	10-15-15	REV 4.0.0. ISSUED TO FERC	3	RRR	09-03-16			
	PROPOSED H600 PIPELINE	PA-HAWV-H600-04	ALIGNMENT SHEET	1	DRF	01-13-16	FERC DATA REQUEST No. 1					DRAFTING CK:	
	PROPOSED PERMANENT EASEMENT			2	DRF	04-21-16	FERC DATA REQUEST No. 2					ENGINEERING CK:	
	TEMPORARY WORK SPACE			3	DRF	09-03-16	REV 4.1.13 ISSUED FOR BID					UEI JOB NO.:	
	ADDITIONAL TEMPORARY WORK SPACE			4	DRF	10-14-16	OCTOBER 2016 PROPOSED ROUTE - ISSUED TO FERC					AFE/P.O. NO.:	
	STUDY CORRIDOR											HEI PROJECT NO.:	14-10-052
	WETLAND											UEI FILE NO.:	
	STREAM											DRAWING NO.:	MVP-ADAR-H600-07
	PROPERTY LINE											SHEET 7 OF 109	REV. 4
	ROAD RIGHT-OF-WAY LINE											DATE OF PLOT: 10/12/16 5:29 PM	
	GATE - GATE POST												
	CULVERT												
	PIPELINE MARKER												
	OVERHEAD POWER LINE												

PROJECTION: UTM ZONE 17
HORIZONTAL DATUM: NAD 83 US SURVEY FEET
VERTICAL DATUM: NAVD88

HOLLAND
ENGINEERING

220 Hoover Boulevard, Suite 2
Holland, Michigan 49423-3766
T 616-392-5938 F 616-392-2116

26555 Evergreen Rd., Suite. 430
Southfield, Michigan 48076
T 248-827-7322 F 248-827-7549

www.hollandengineering.com

Mountain Valley
PIPELINE

AERIAL DETAILS
PROPOSED ACCESS ROADS
MVP PIPELINE PROJECT - H600 LINE
HARRISON COUNTY, WEST VIRGINIA