
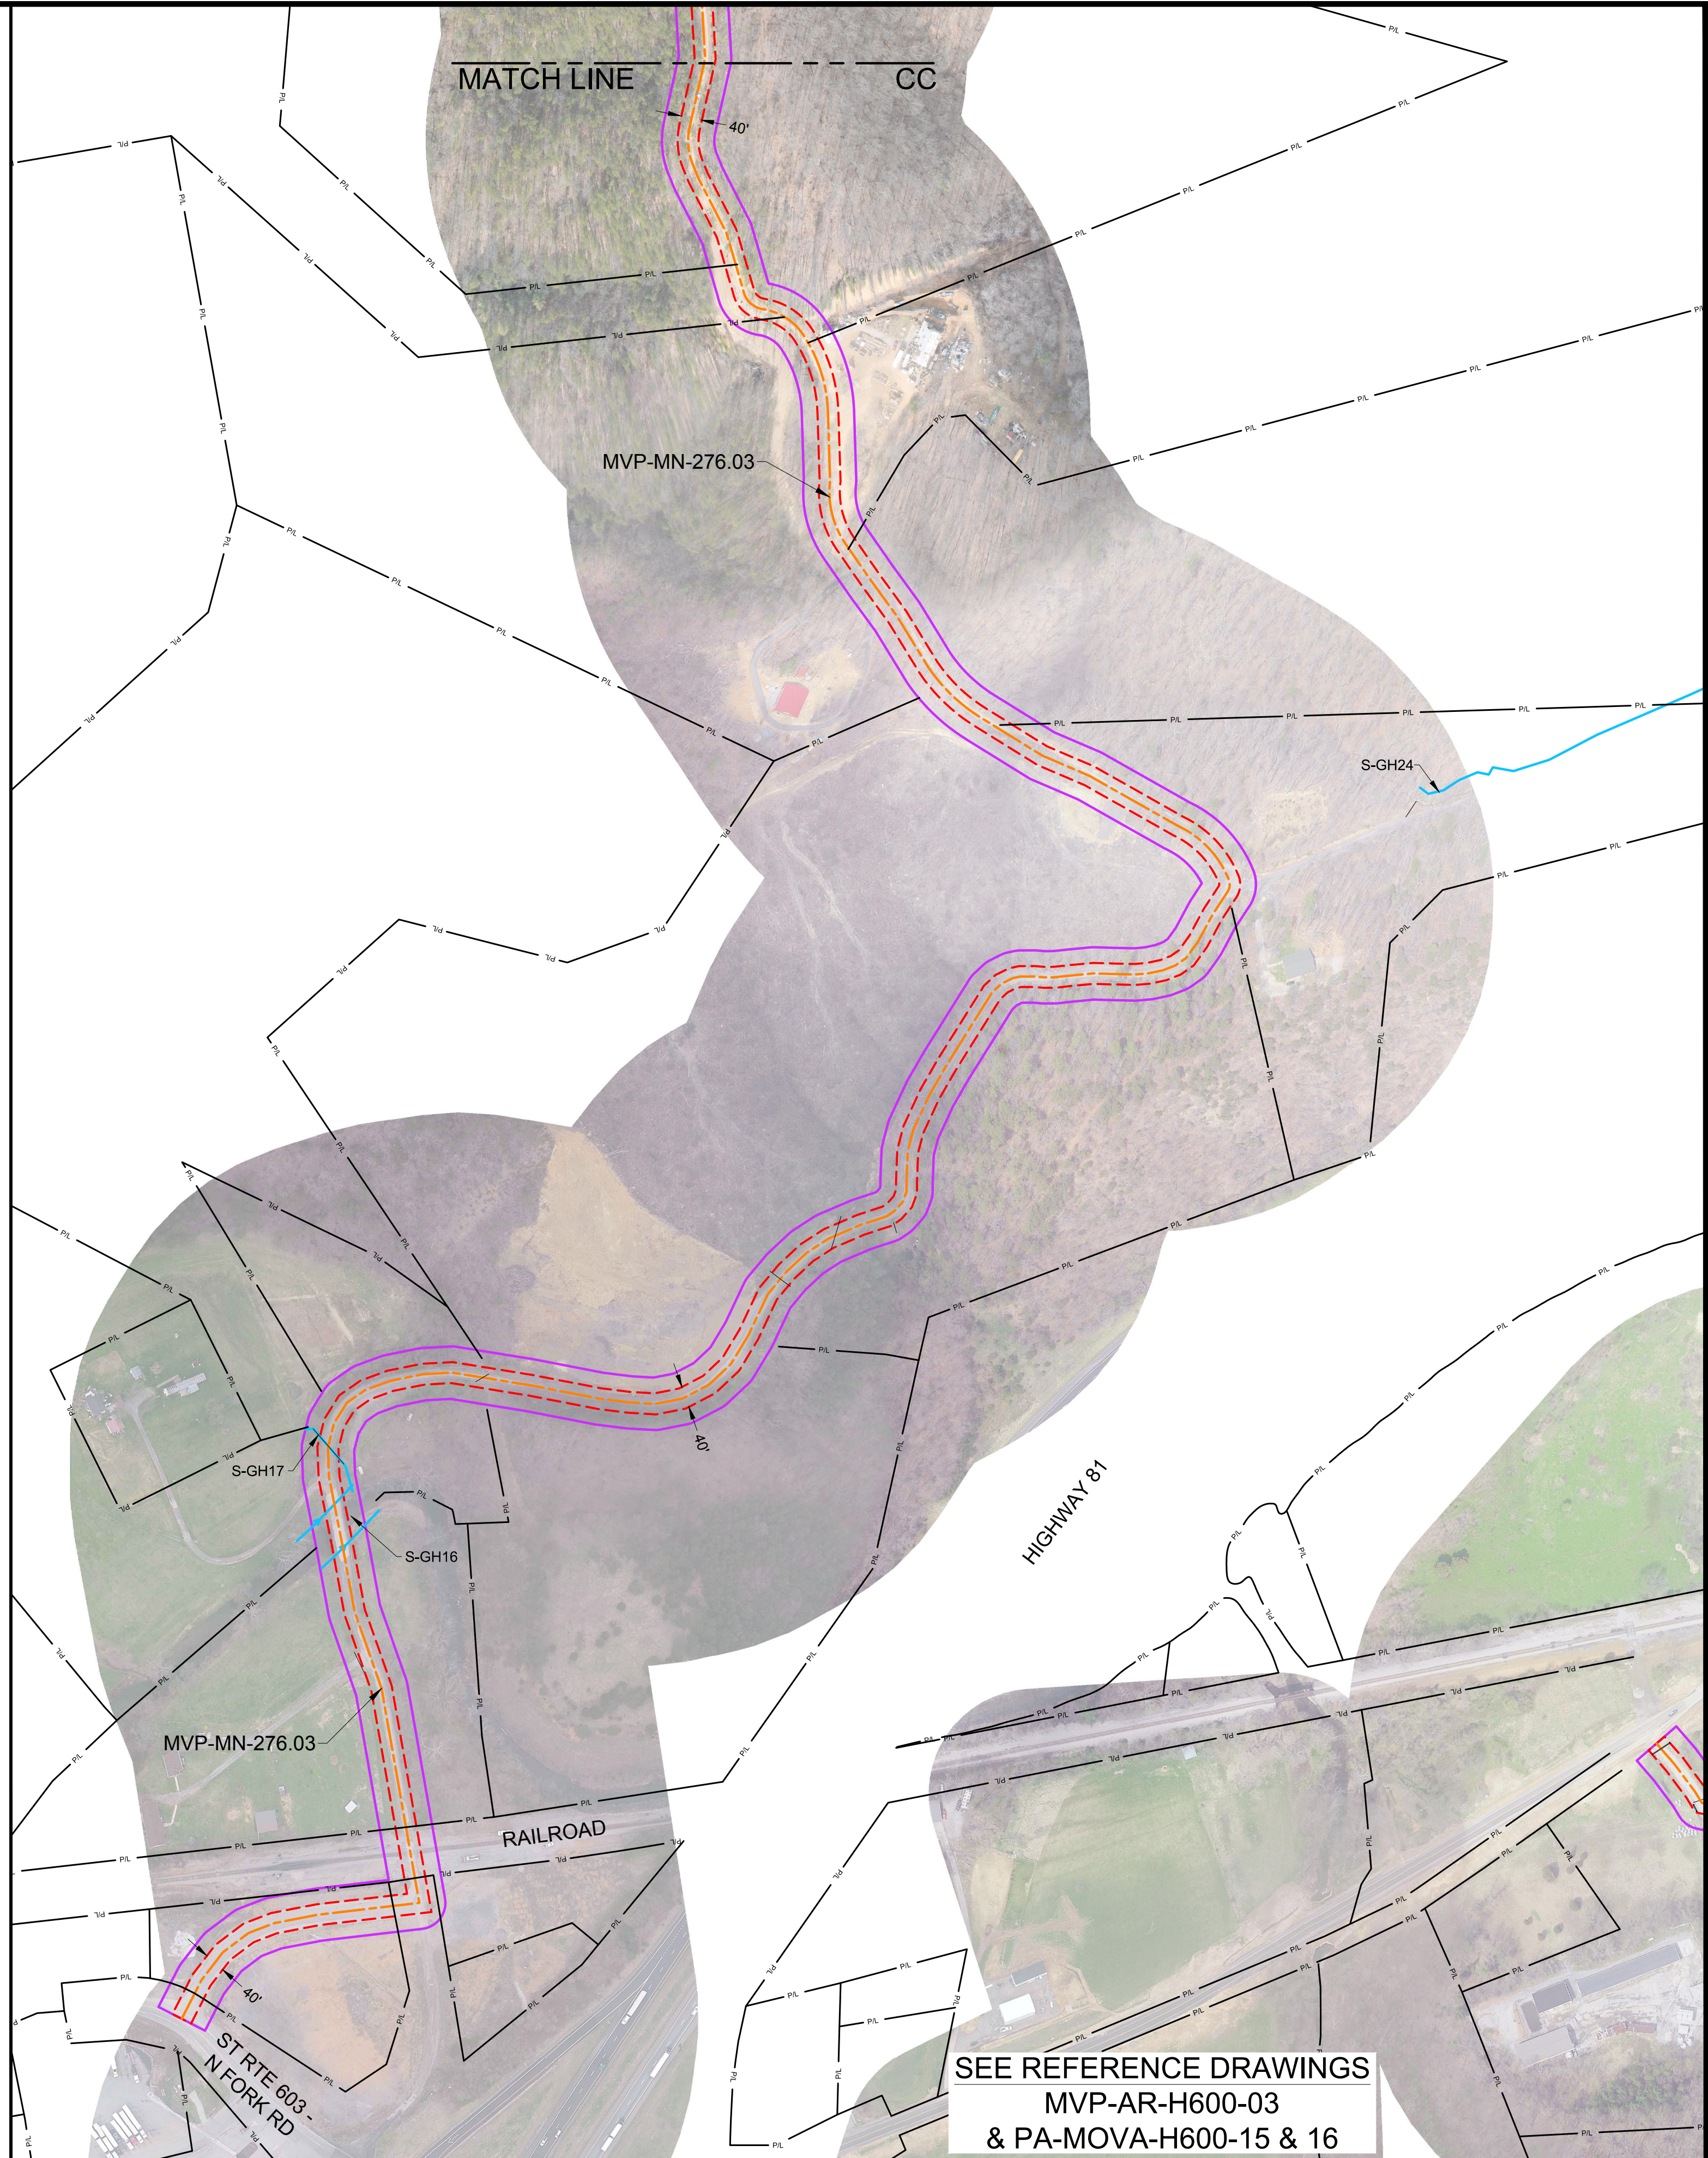


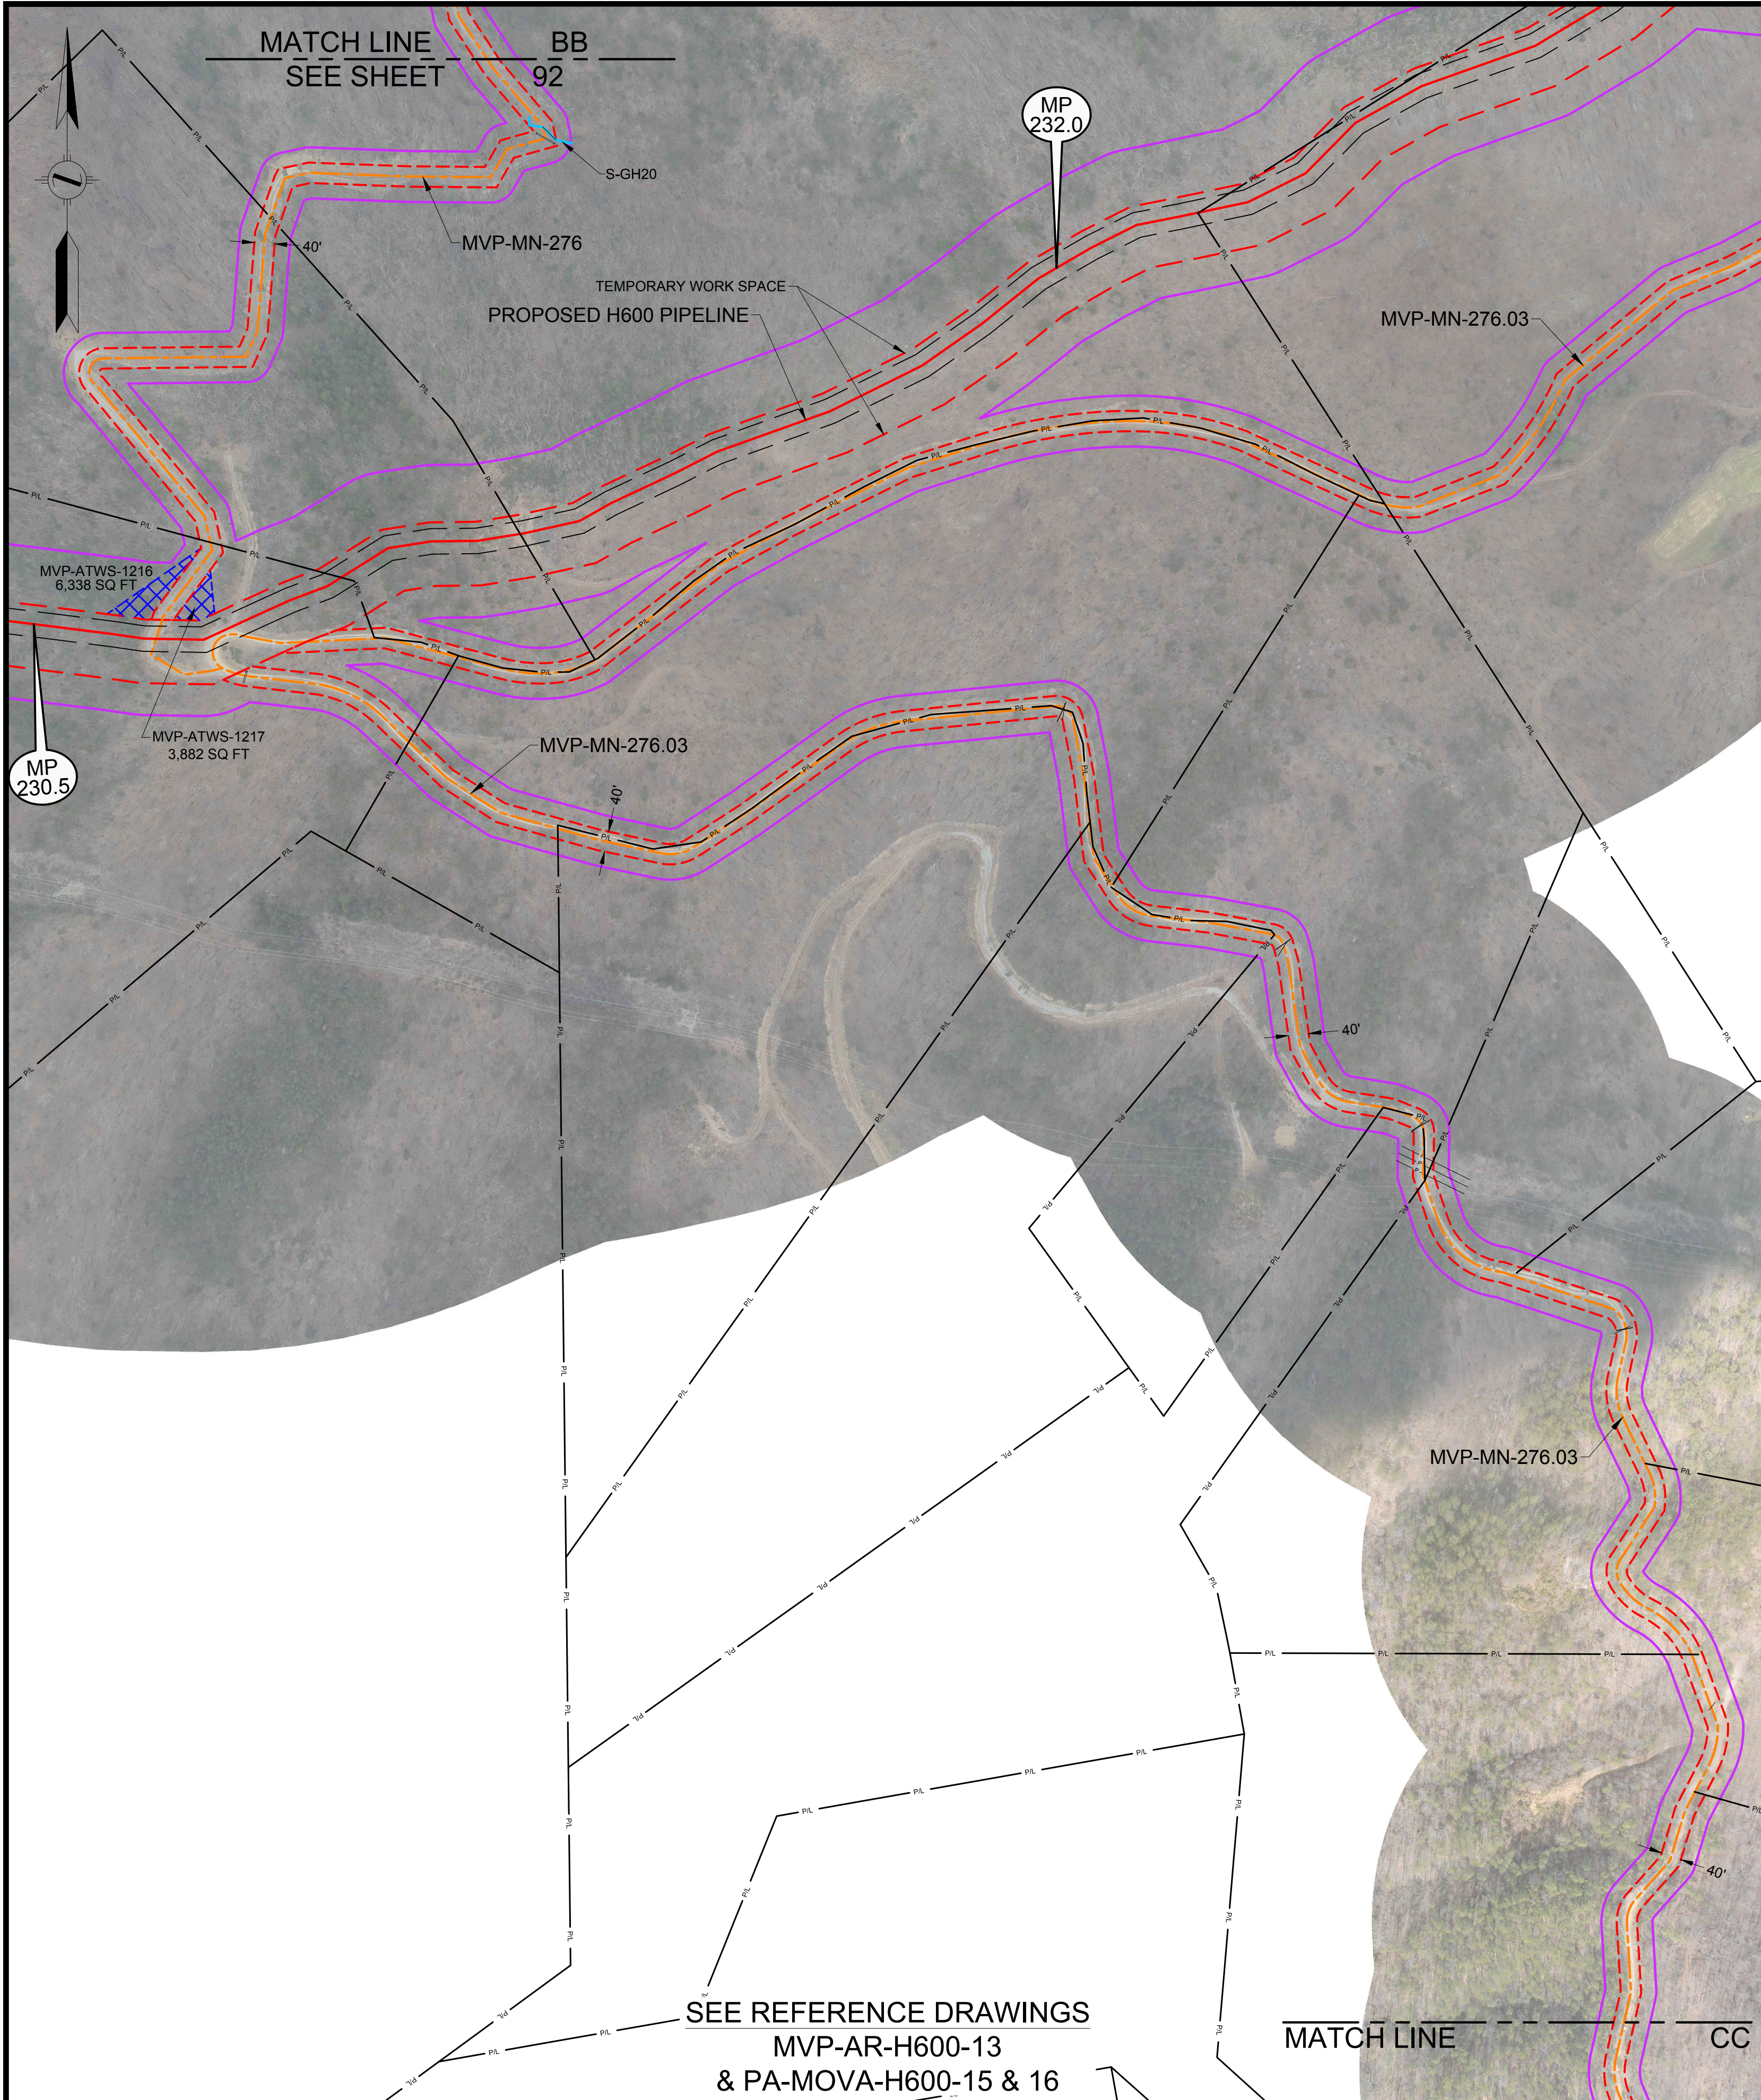


LEGEND		REFERENCE DRAWINGS		REVISIONS		APPROVED FOR FERC		APPROVED FOR BIDDING		APPROVED FOR CONSTRUCTION		HORIZ. SCALE: 1" = 200'	
	PERMANENT ACCESS ROAD	DRAWING NUMBER	TITLE	REV.	BY	DATE	DESCRIPTION	REV.	BY	DATE	REV.	BY	DATE
	TEMPORARY ACCESS ROAD	MVP-AR-H600-13	OVERALL QUAD MAP	0	DRF	10-15-15	REV 4.0.0. ISSUED TO FERC	0	RRR	10-15-15	3	RRR	09-03-16
	PROPOSED H600 PIPELINE	PA-MOVA-H600-15	ALIGNMENT SHEET	1	DRF	01-13-16	FERC DATA REQUEST No.1	4	RRR	10-14-16			
	PROPOSED PERMANENT EASEMENT	PA-MOVA-H600-16	ALIGNMENT SHEET	2	DRF	04-21-16	FERC DATA REQUEST No.2						
	TEMPORARY WORK SPACE	MVP-QDAS-H600-04	ANCILLARY SITE DETAIL MAP	3	DRF	09-03-16	REV 4.1.13 ISSUED FOR BID						
	ADDITIONAL TEMPORARY WORK SPACE			4	DRF	10-14-16	OCTOBER 2016 PROPOSED ROUTE - ISSUED TO FERC						
	STUDY CORRIDOR												
	WETLAND												
	STREAM												
	PROPERTY LINE												
	ROAD RIGHT-OF-WAY LINE												
	GATE - GATE POST												
	CULVERT												
	PIPELINE MARKER												
	OVERHEAD POWER LINE												
		PROJECTION: UTM ZONE 17 HORIZONTAL DATUM: NAD 83 US SURVEY FEET VERTICAL DATUM: NAVD88										DRAWN BY: HEI(DRF) 09/27/15 DRAFTING CK: . ENGINEERING CK: . UEI JOB NO.: AFE/P.O. NO.: HEI PROJECT NO.: 14-10-052 UEI FILE NO.: DRAWING NO.: MVP-ADAR-H600-93 SHEET 93 OF 109 REV. 4 DATE OF PLOT: 10/12/16 6:03 PM	

220 Hoover Boulevard, Suite 2
Holland, Michigan 49423-3766
T 616-392-5938 F 616-392-2116

26555 Evergreen Rd, Suite 430
Southfield, Michigan 48076
T 248-827-7322 F 248-827-7549

www.hollandengineering.com

AERIAL DETAILS
PROPOSED ACCESS ROADS
MVP PIPELINE PROJECT - H600 LINE
MONTGOMERY COUNTY, VA

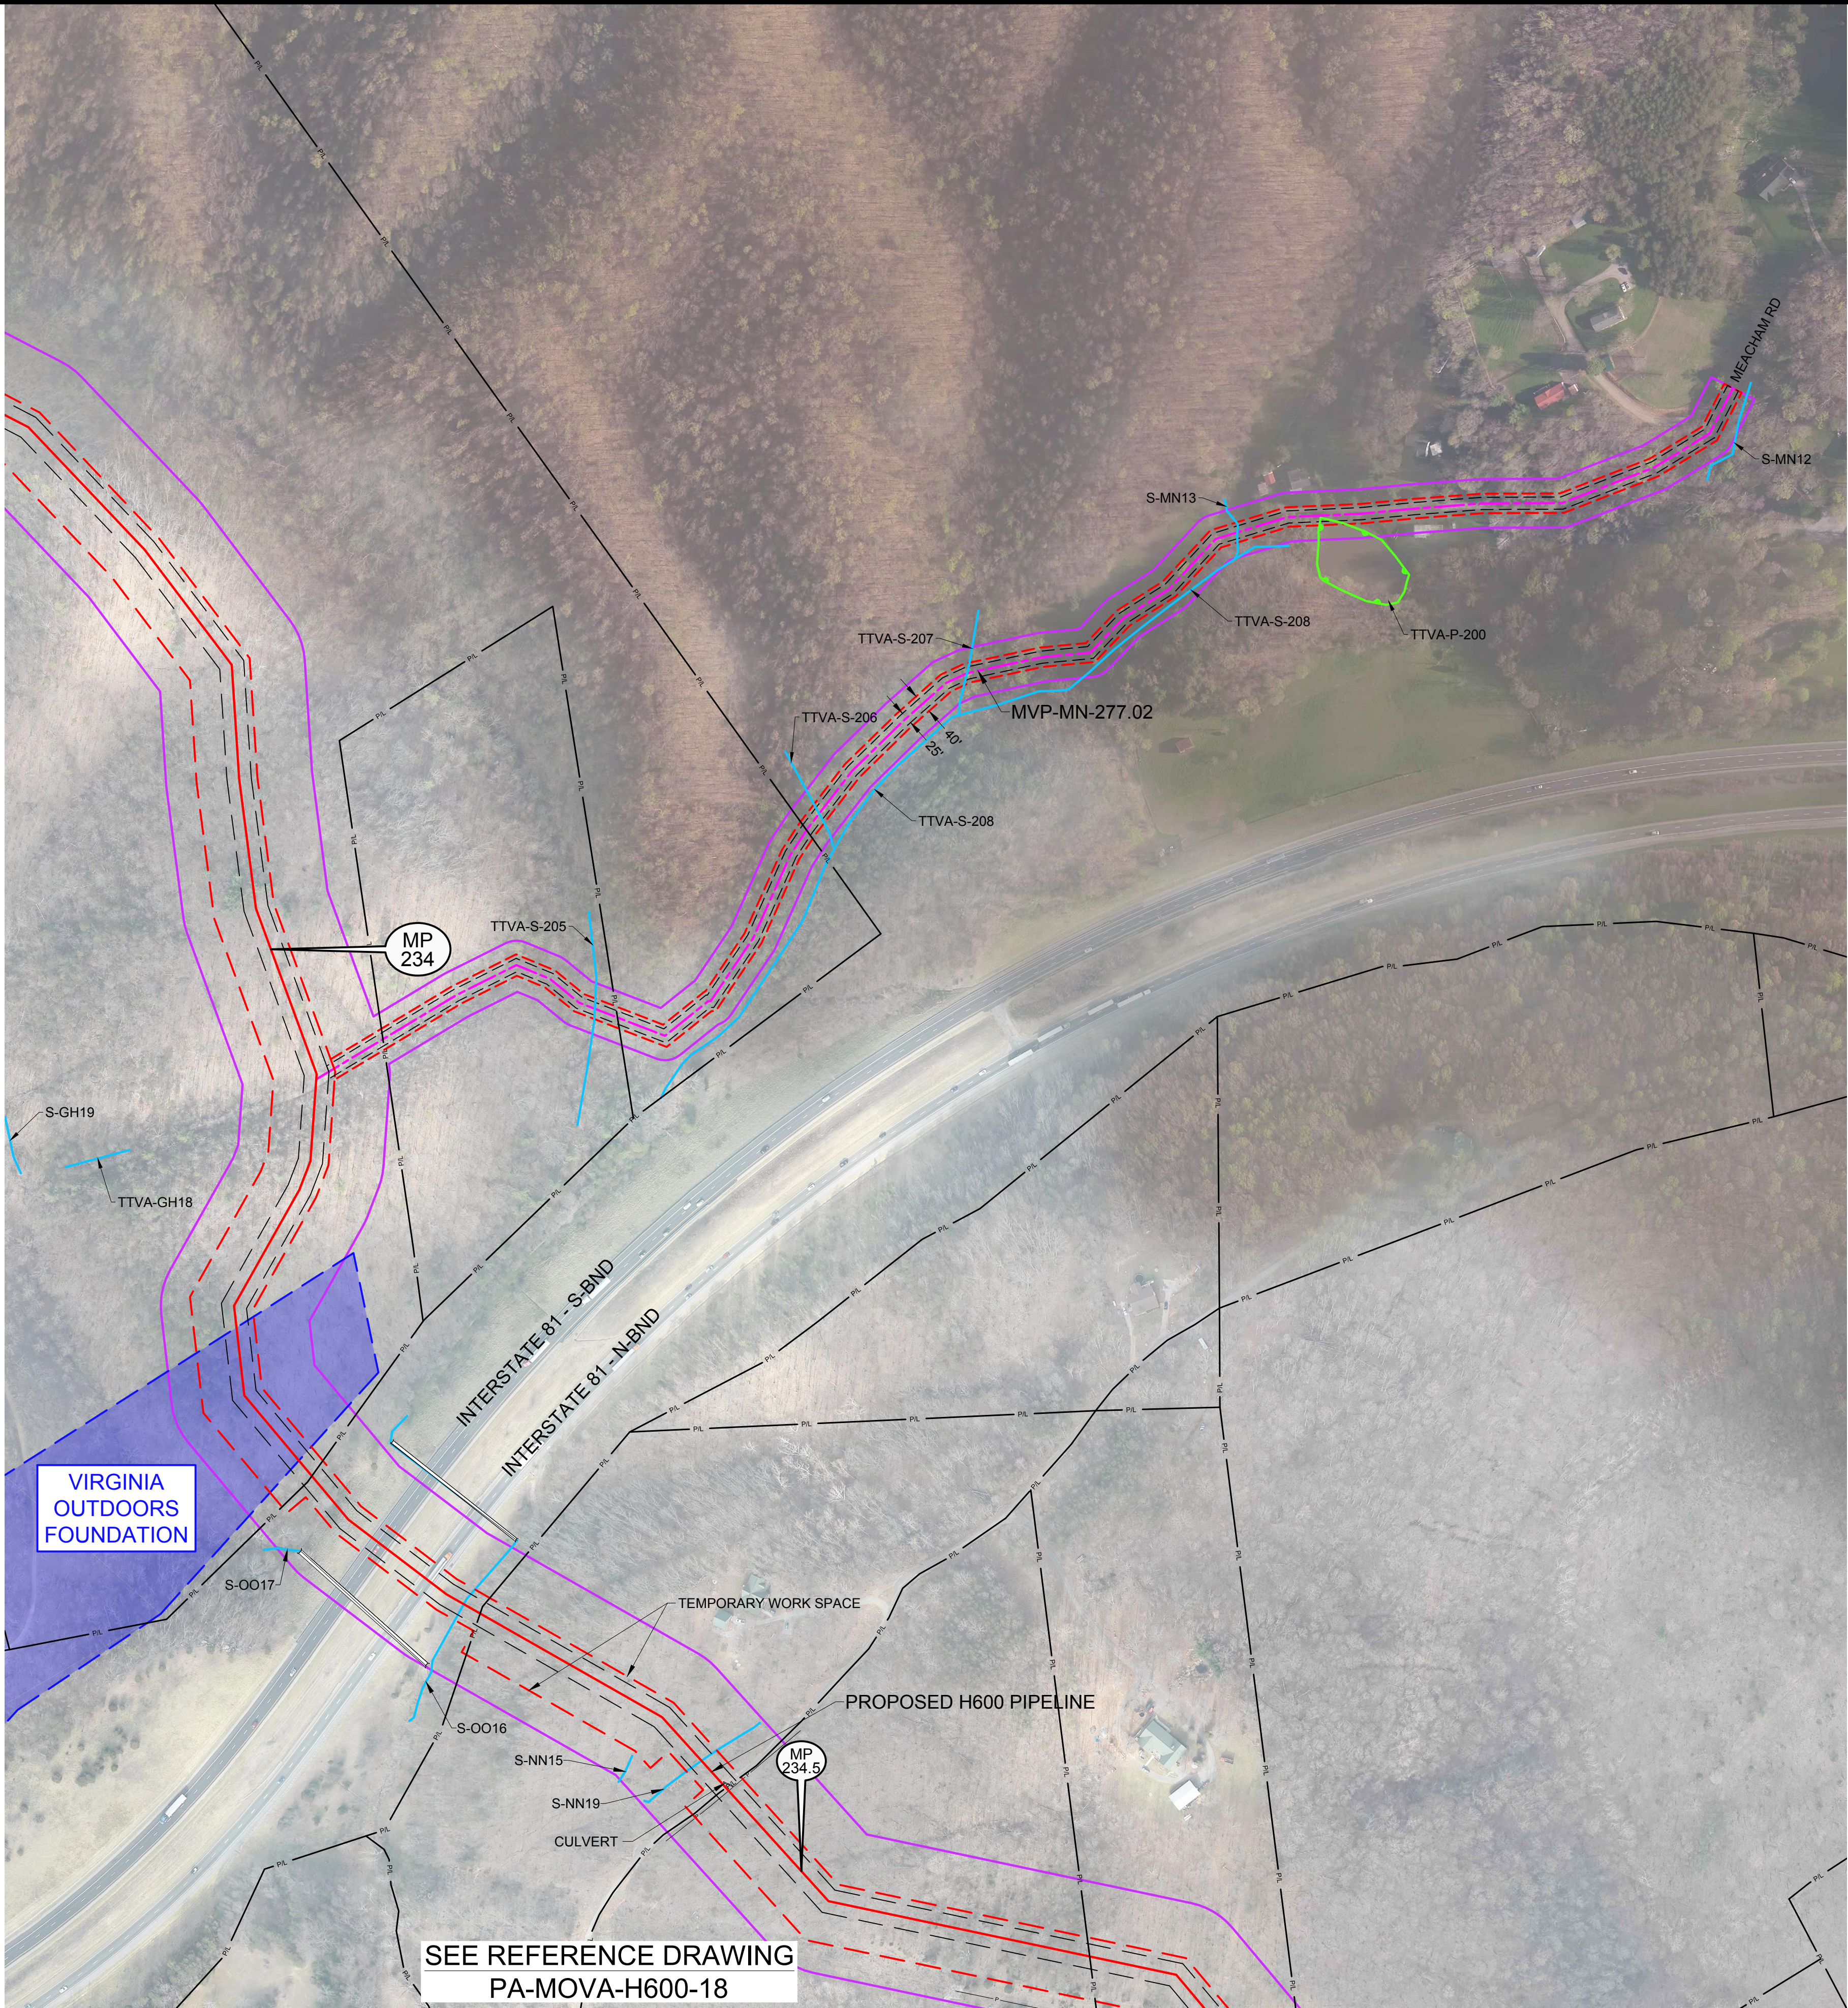

LEGEND </	
---	--