
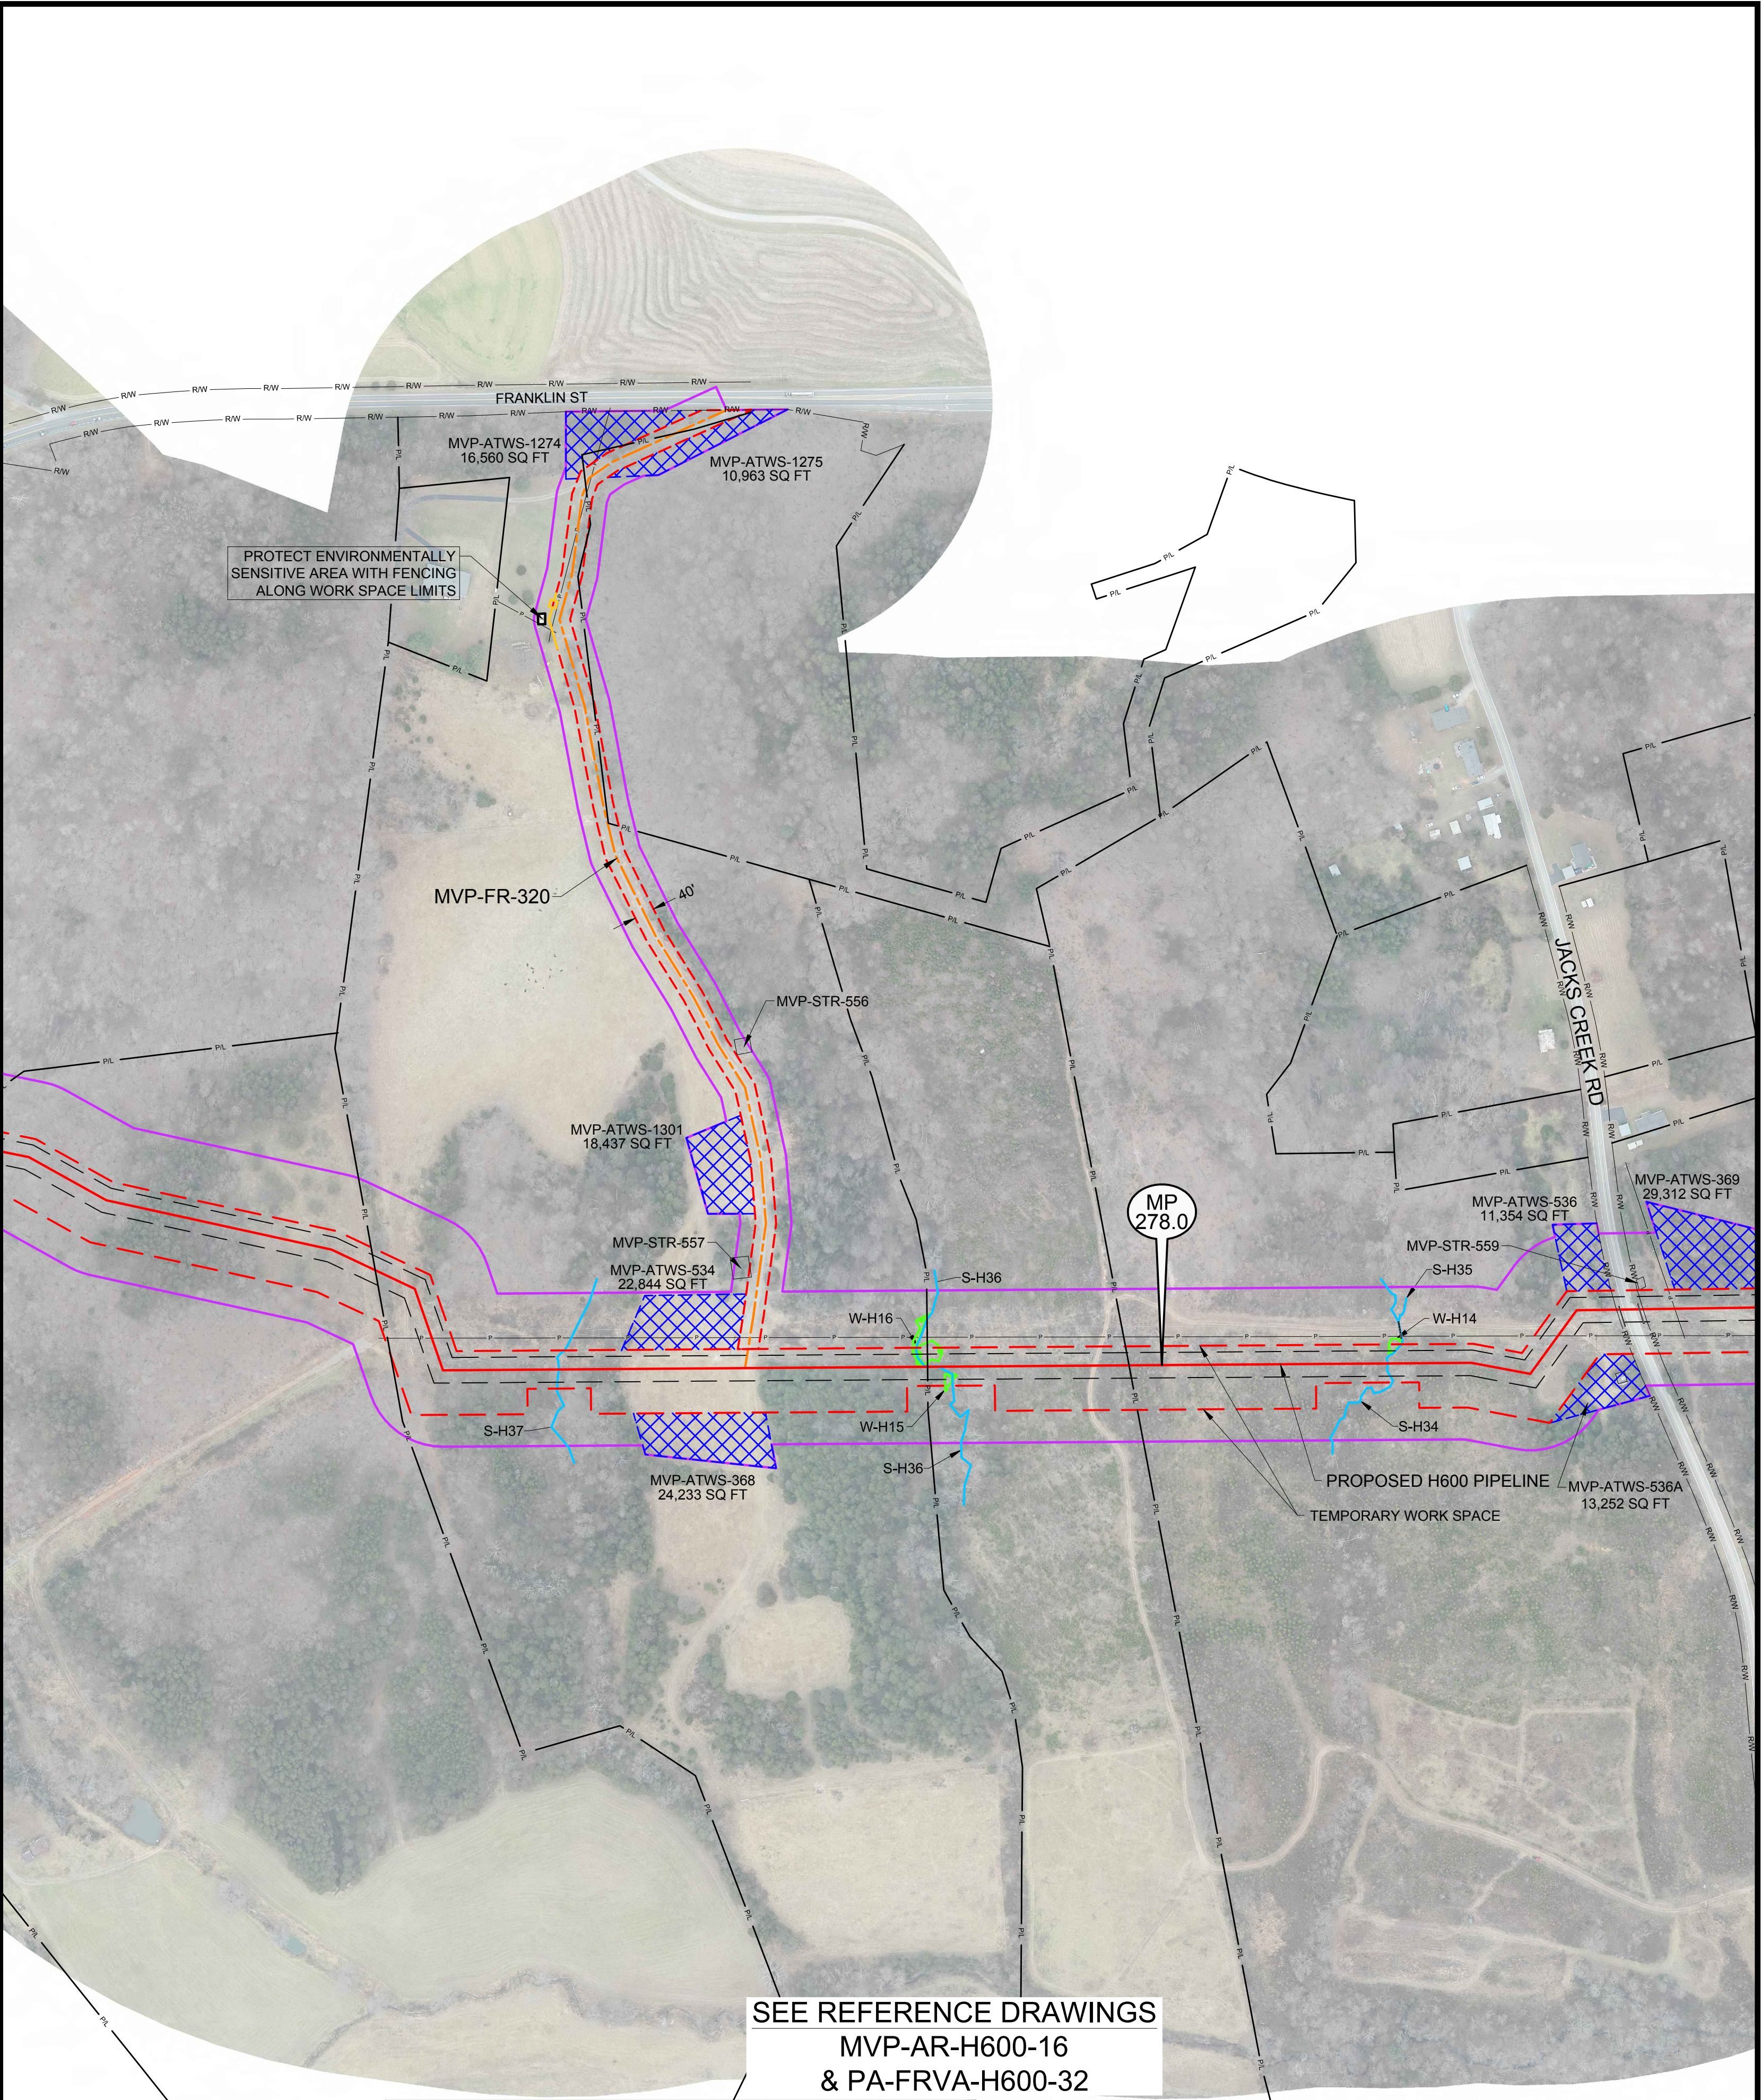
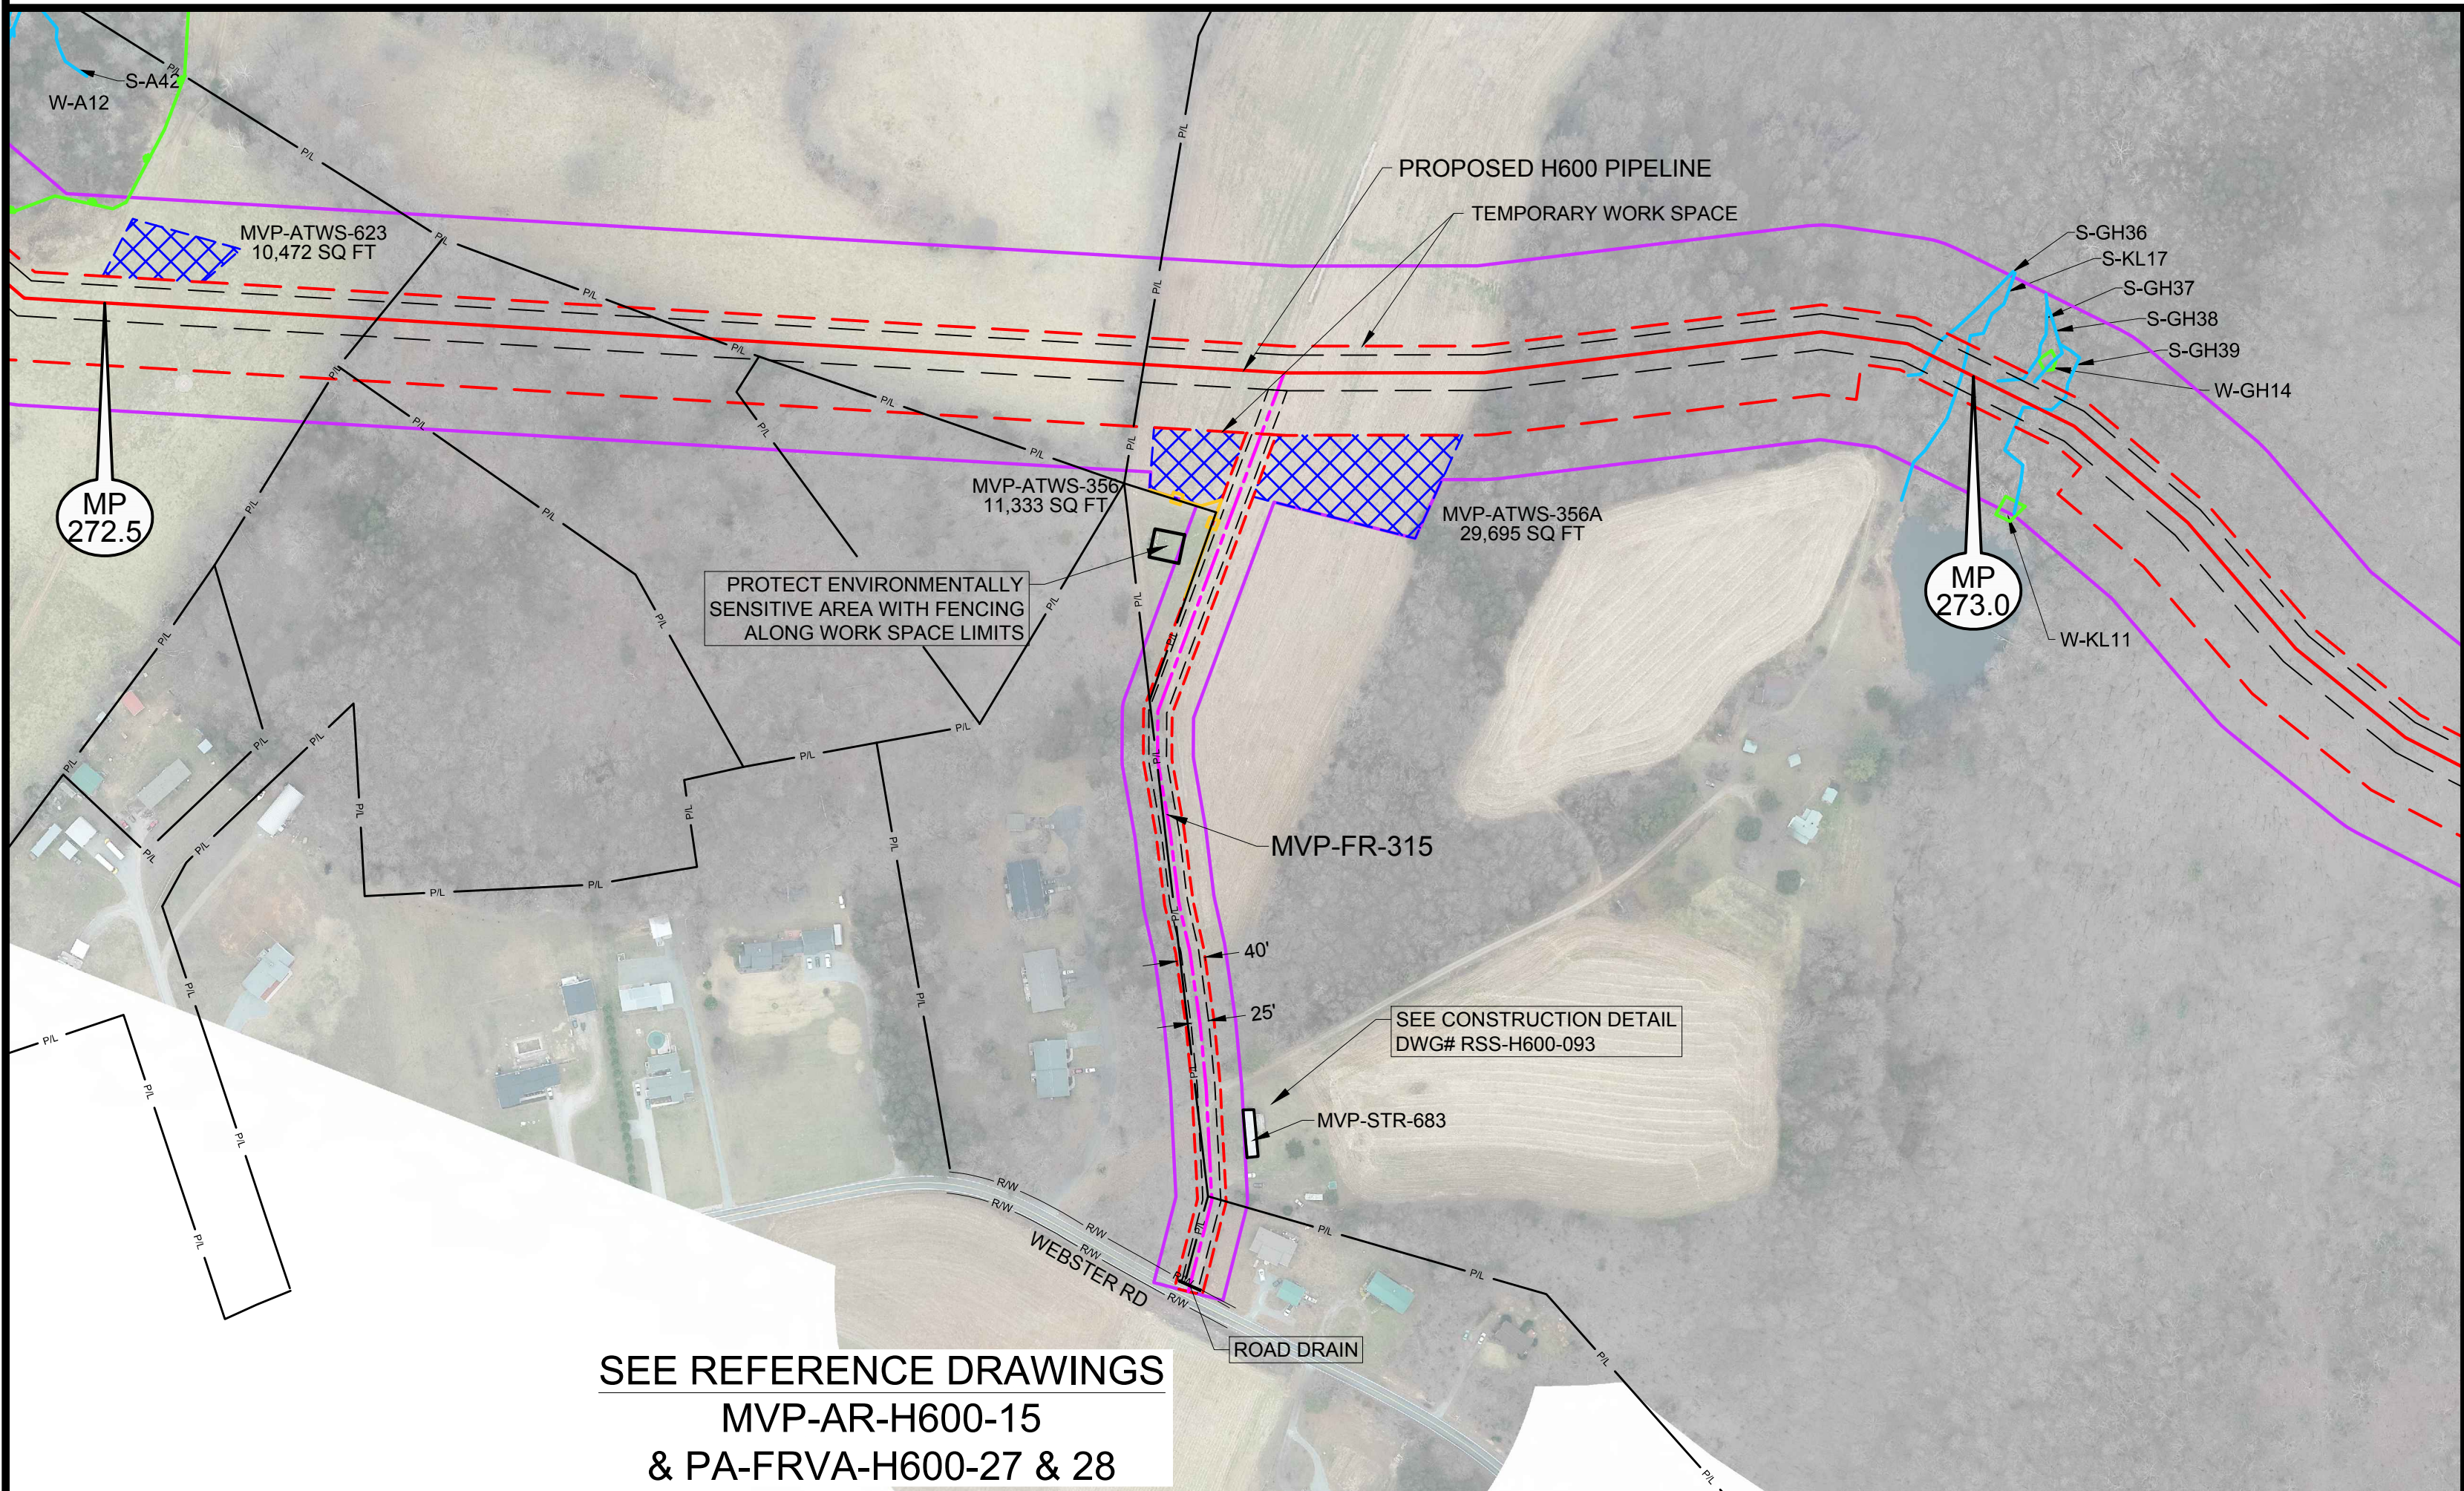


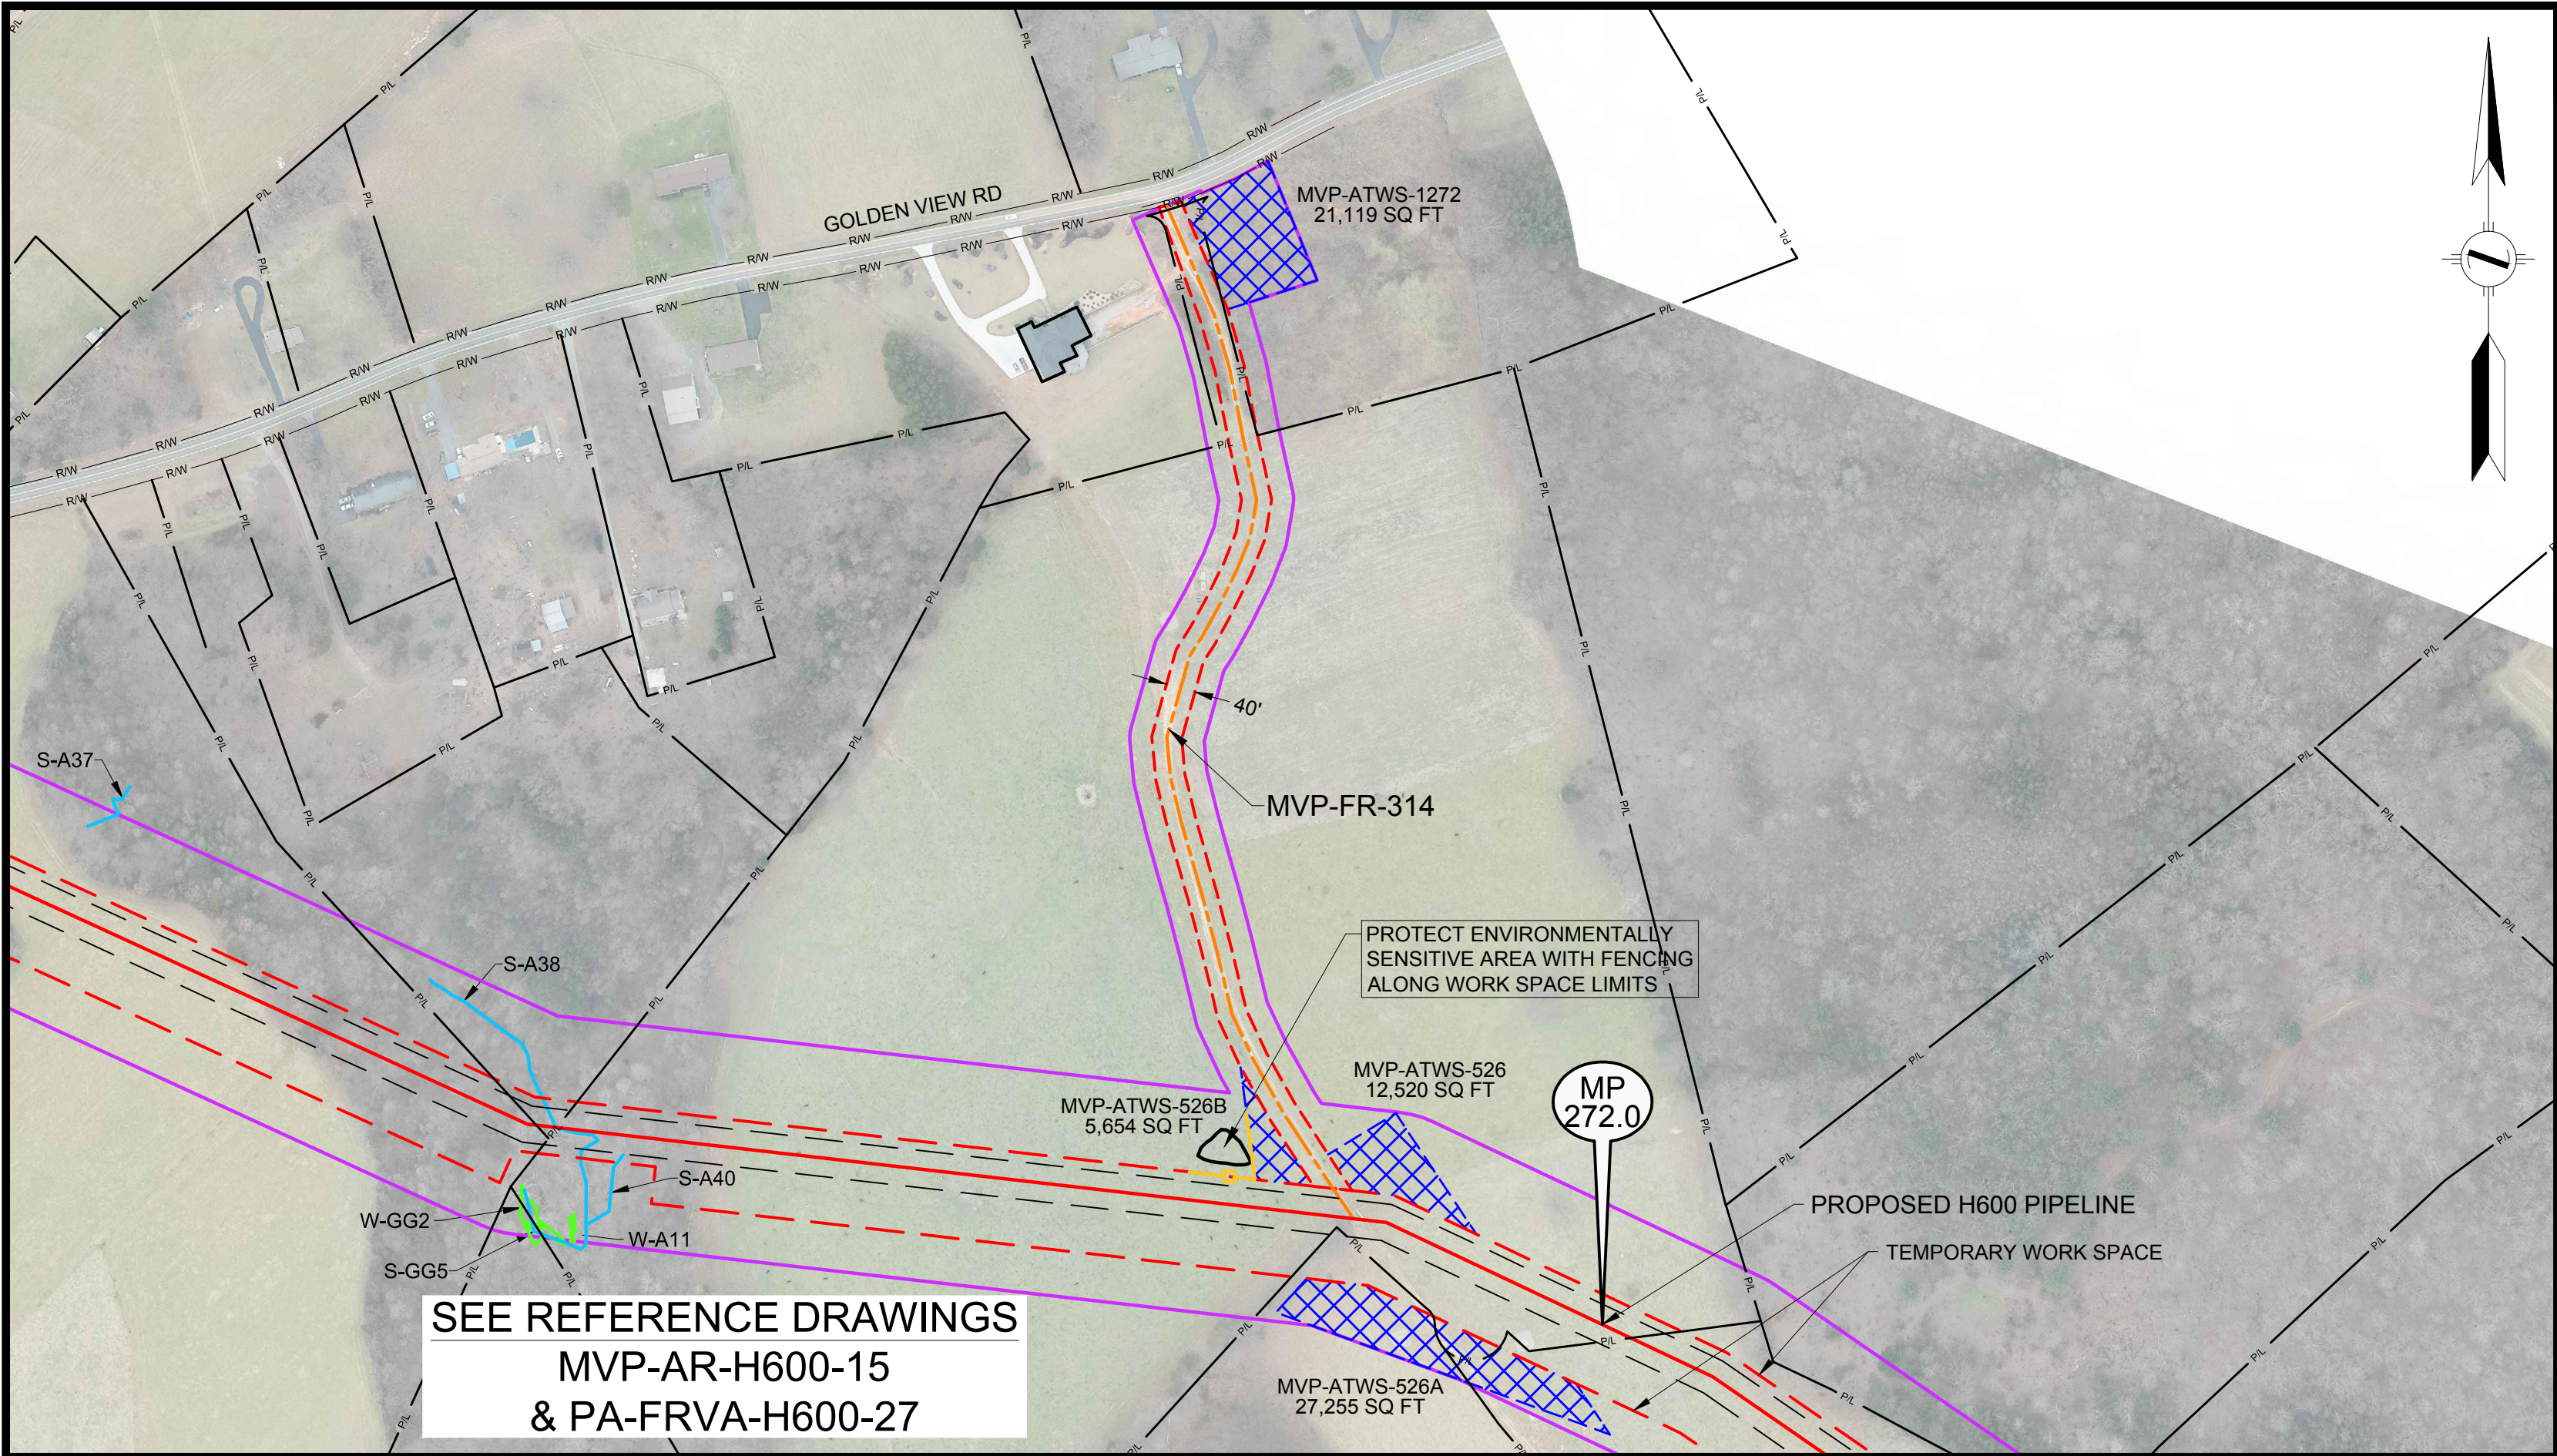

LEGEND	
	PERMANENT ACCESS ROAD
	TEMPORARY ACCESS ROAD
	PROPOSED H600 PIPELINE
	PROPOSED PERMANENT EASEMENT
	TEMPORARY WORK SPACE
	ADDITIONAL TEMPORARY WORK SPACE
	WETLAND
	STREAM
	PROPERTY LINE
	ROAD RIGHT-OF-WAY LINE
	GATE - GATE POST
	CULVERT
	PIPELINE MARKER
	PIPELINE
	OVERHEAD POWER LINE

REFERENCE DRAWINGS	
DRAWING NUMBER	TITLE
RSS-H600-093	RESIDENTIAL SITE SPECIFIC
MVP-AR-H600-15	OVERALL QUAD MAP
MVP-AR-H600-16	OVERALL QUAD MAP
PA-FRVA-H600-27	ALIGNMENT SHEET
PA-FRVA-H600-32	ALIGNMENT SHEET

REVISIONS	
REV.	BY
0	DRF
1	DRF
2	DRF
3	DRF
4	DRF

DESCRIPTION	
REV 4.0.0. ISSUED TO FERC	
FERC DATA REQUEST No.1	
FERC DATA REQUEST No.2	
REV 4.1.13 ISSUED FOR BID	
OCTOBER 2016 PROPOSED ROUTE - ISSUED TO FERC	

HOLLAND
ENGINEERING

220 Hoover Boulevard, Suite 2
Holland, Michigan 49423-3766
T 616-392-5938 F 616-392-2116



28555 Evergreen Rd., Suite 430
Southfield, Michigan 48076
T 248-827-7322 F 248-827-7549




www.hollandengineering.com

APPROVED FOR FERC			APPROVED FOR BIDDING			APPROVED FOR CONSTRUCTION		
REV.	BY	DATE	REV.	BY	DATE	REV.	BY	DATE
0	RRR	10-15-15	3	RRR	09-03-15			
4	RRR	10-14-16						
		J.J.						

HORIZ. SCALE: 1" = 200'	
DRAWN BY: HEI(DRF)	
09/27/15	
DRAFTING CK:	
ENGINEERING CK:	
UIE JOB NO.:	
AFEP O NO.:	
HEI PROJECT NO.: 14-10-052	
UIE FILE NO.:	
DRAWING NO.:	
MVP-ADAR-H600-105	
SHEET 105 OF 109	
REV. 4	
DATE OF PLOT: 10/12/16 7:14 PM	

AERIAL DETAILS
PROPOSED ACCESS ROADS
MVP PIPELINE PROJECT - H600 LINE
FRANKLIN COUNTY, VIRGINIA

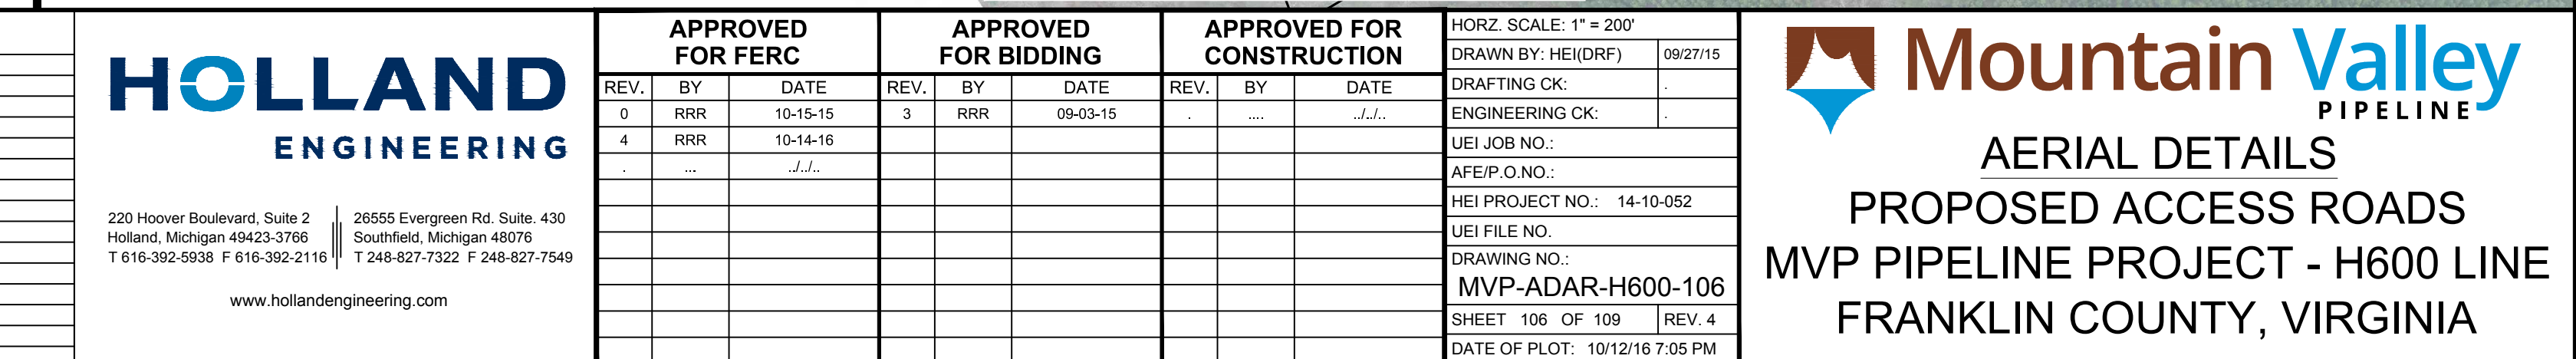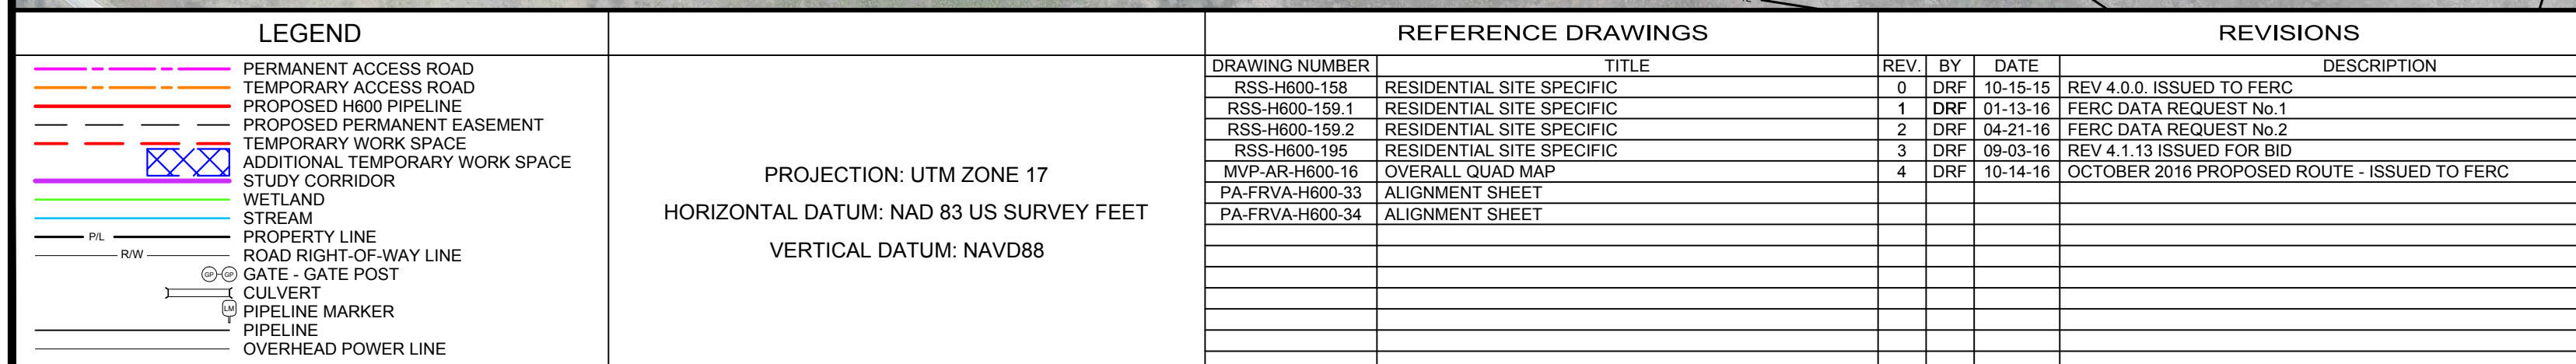

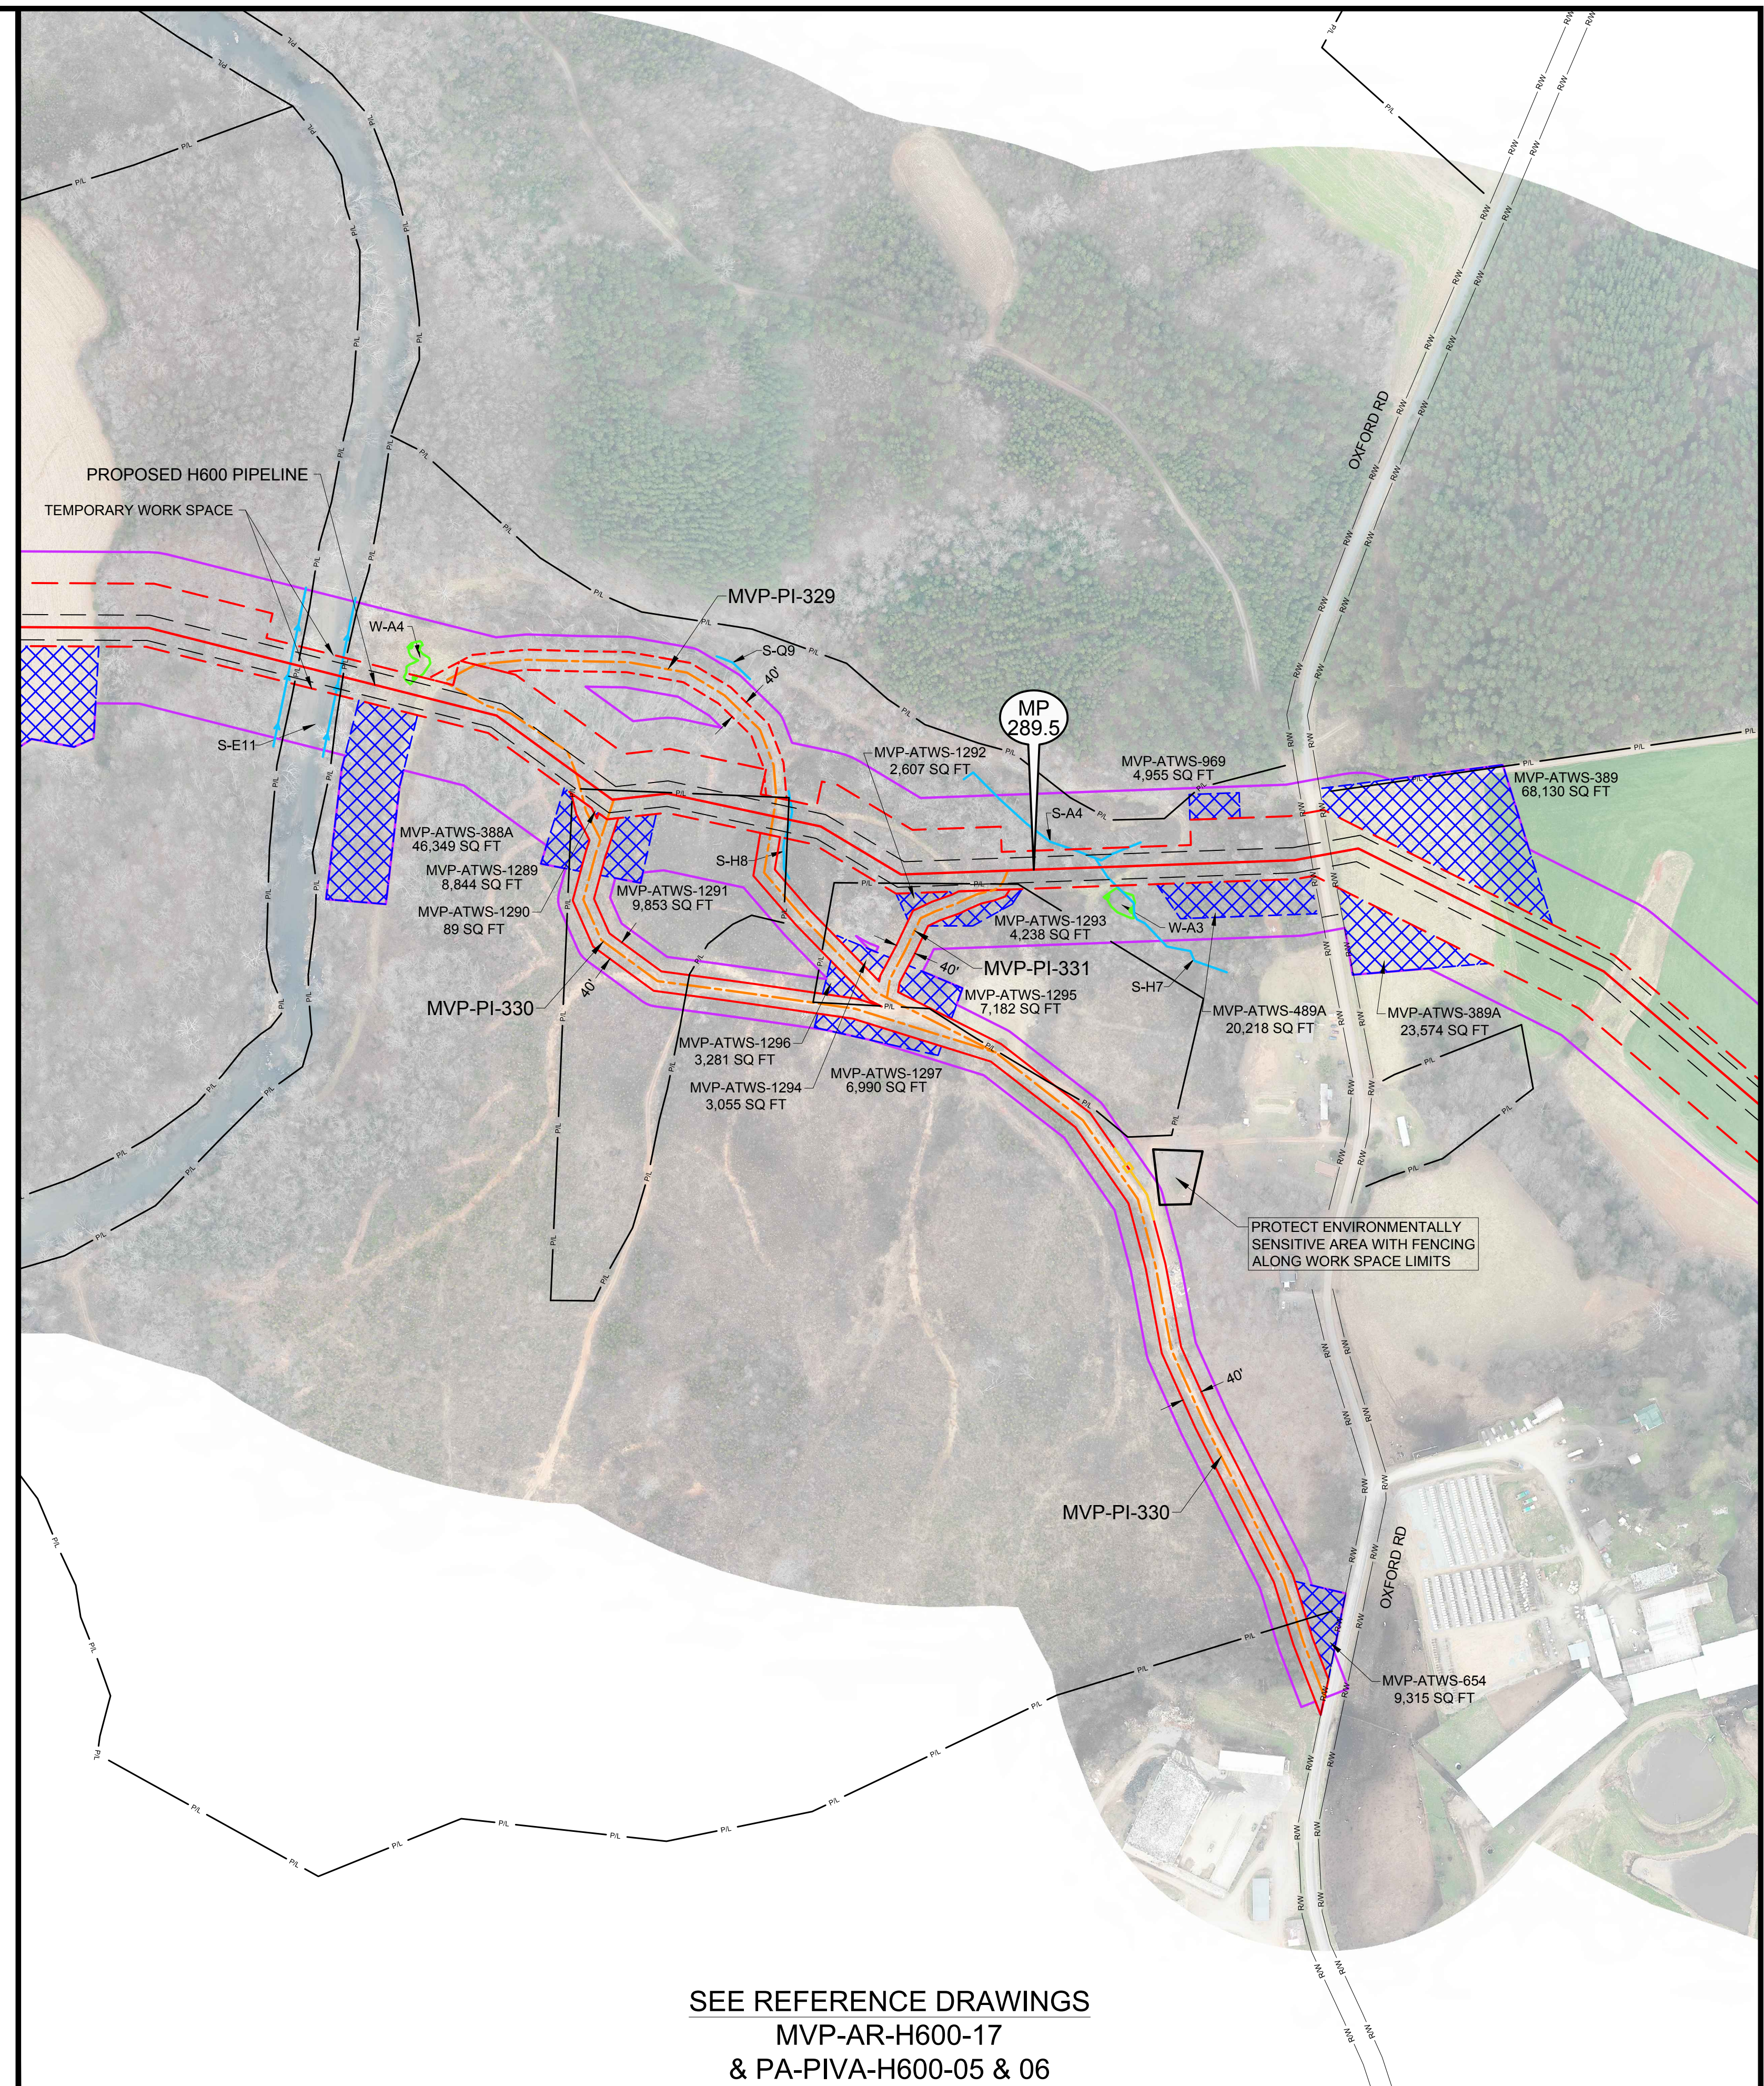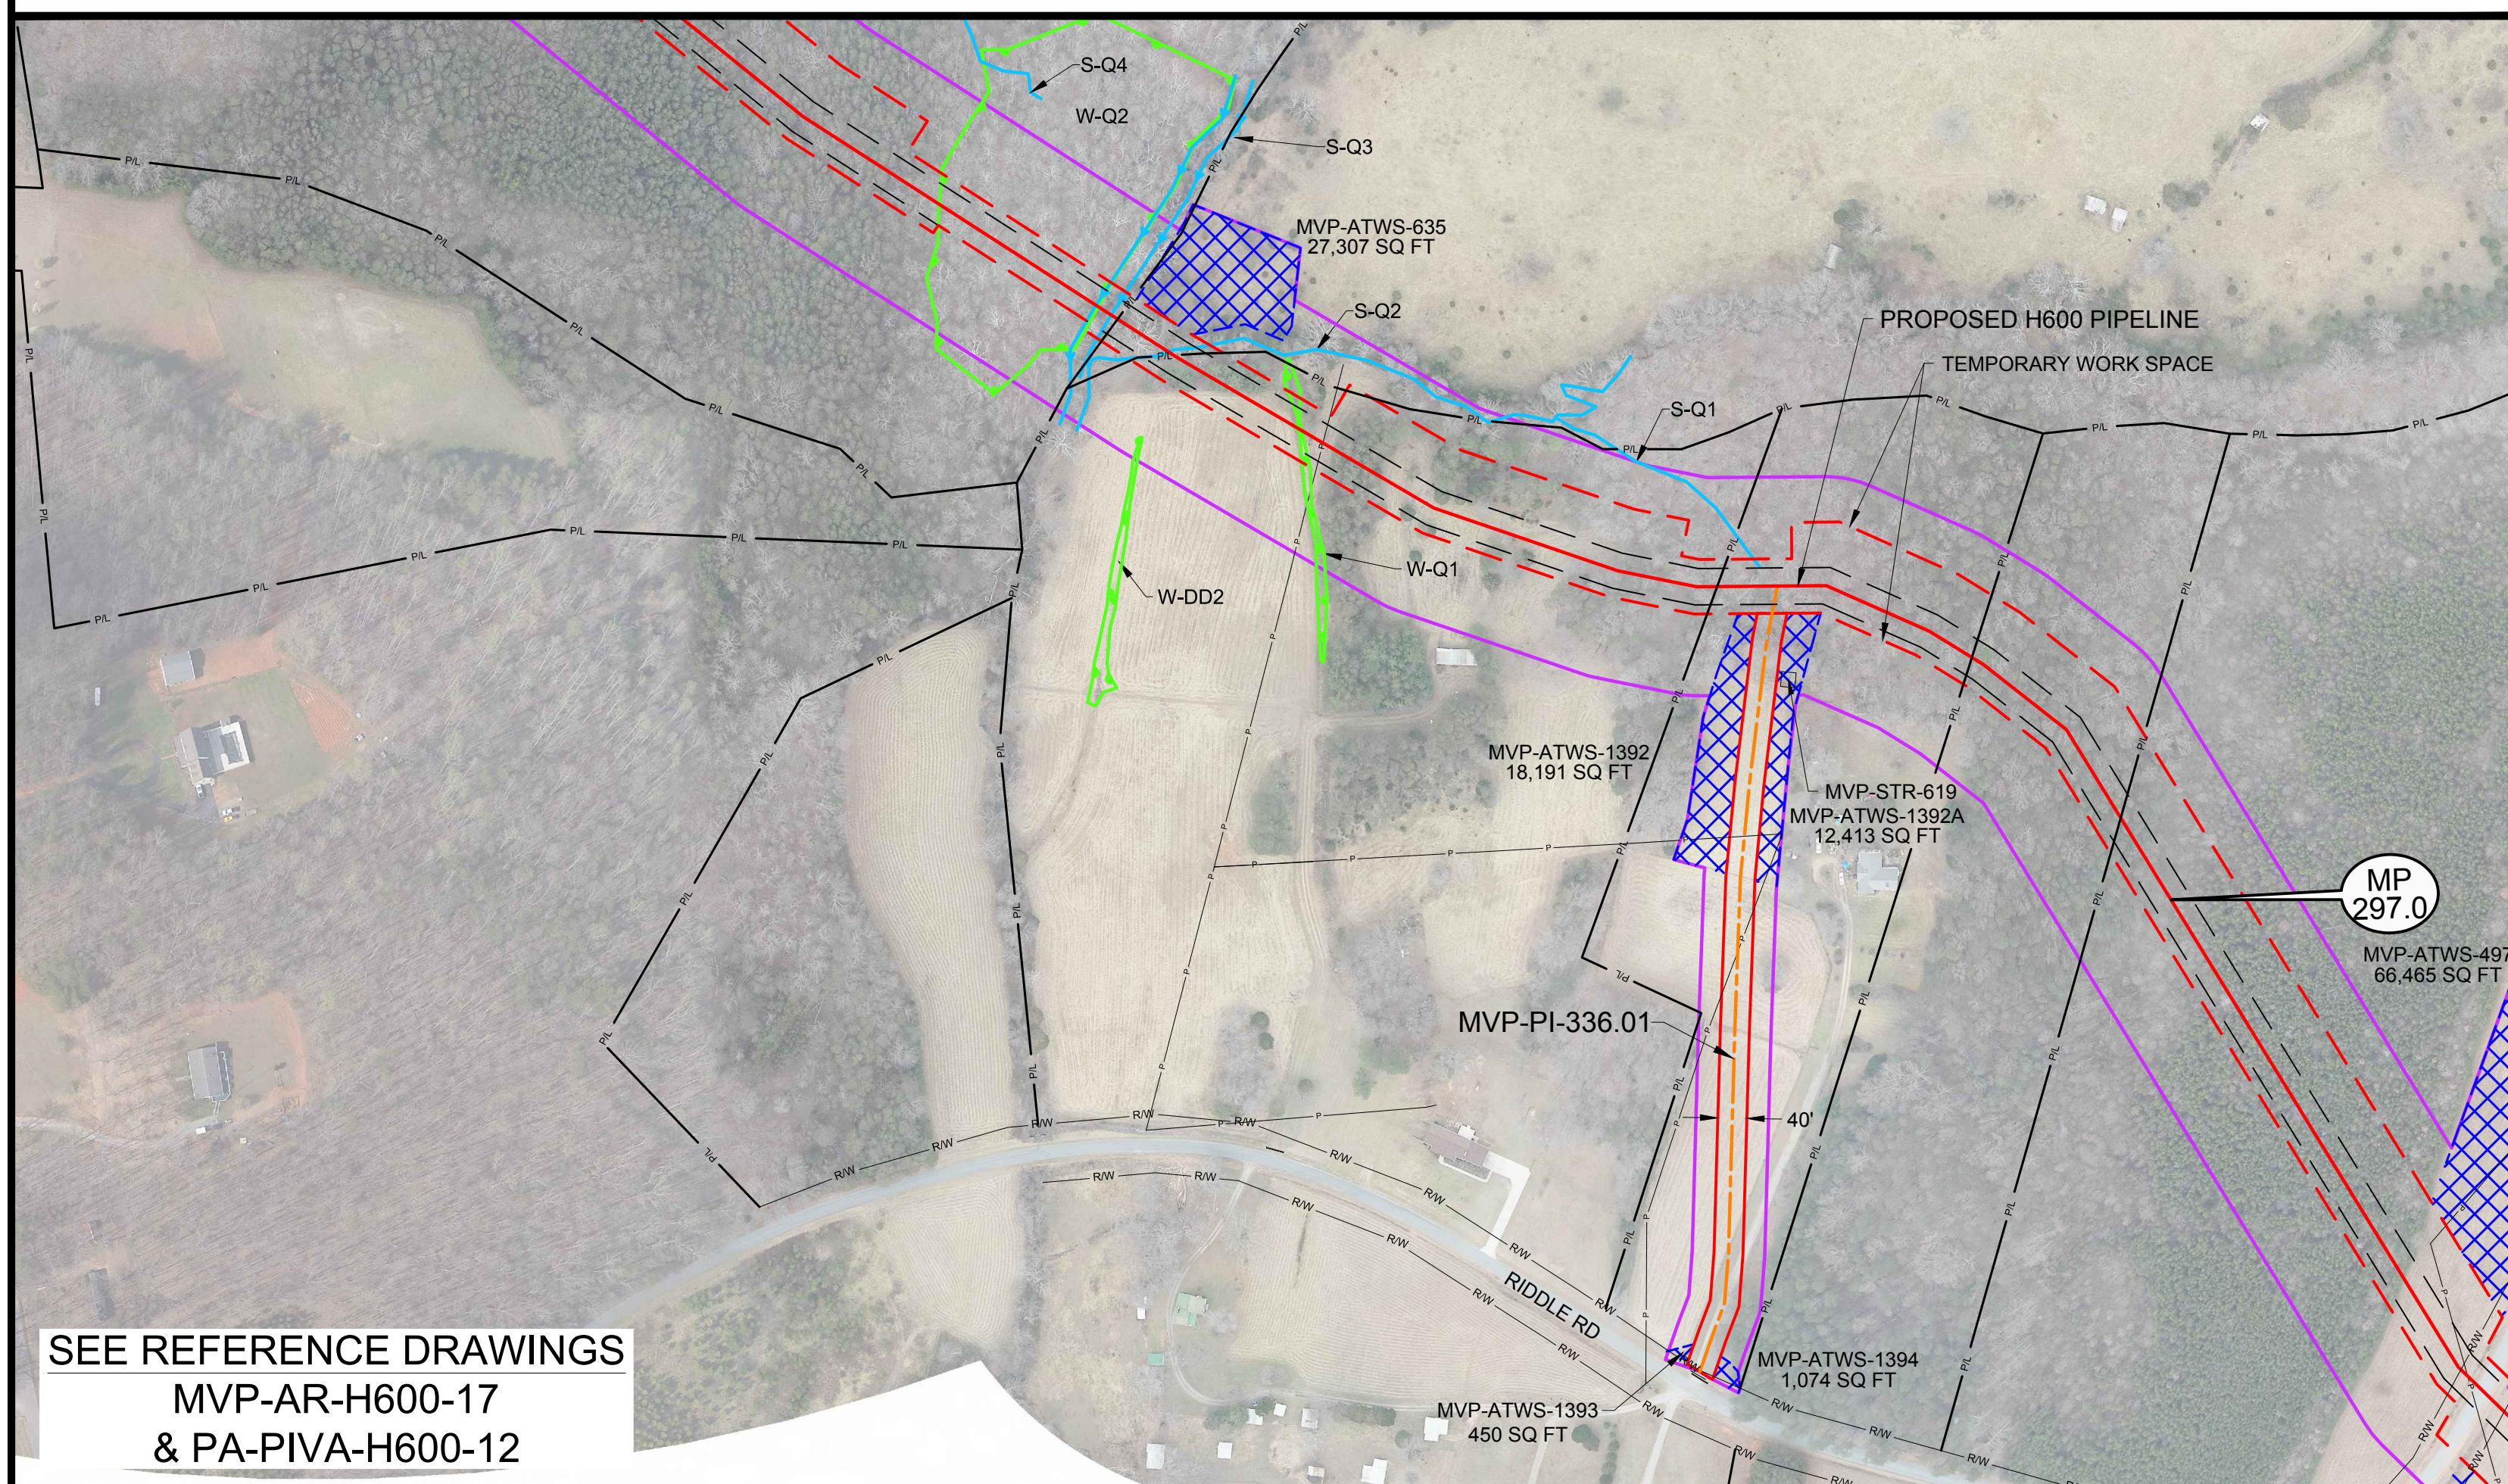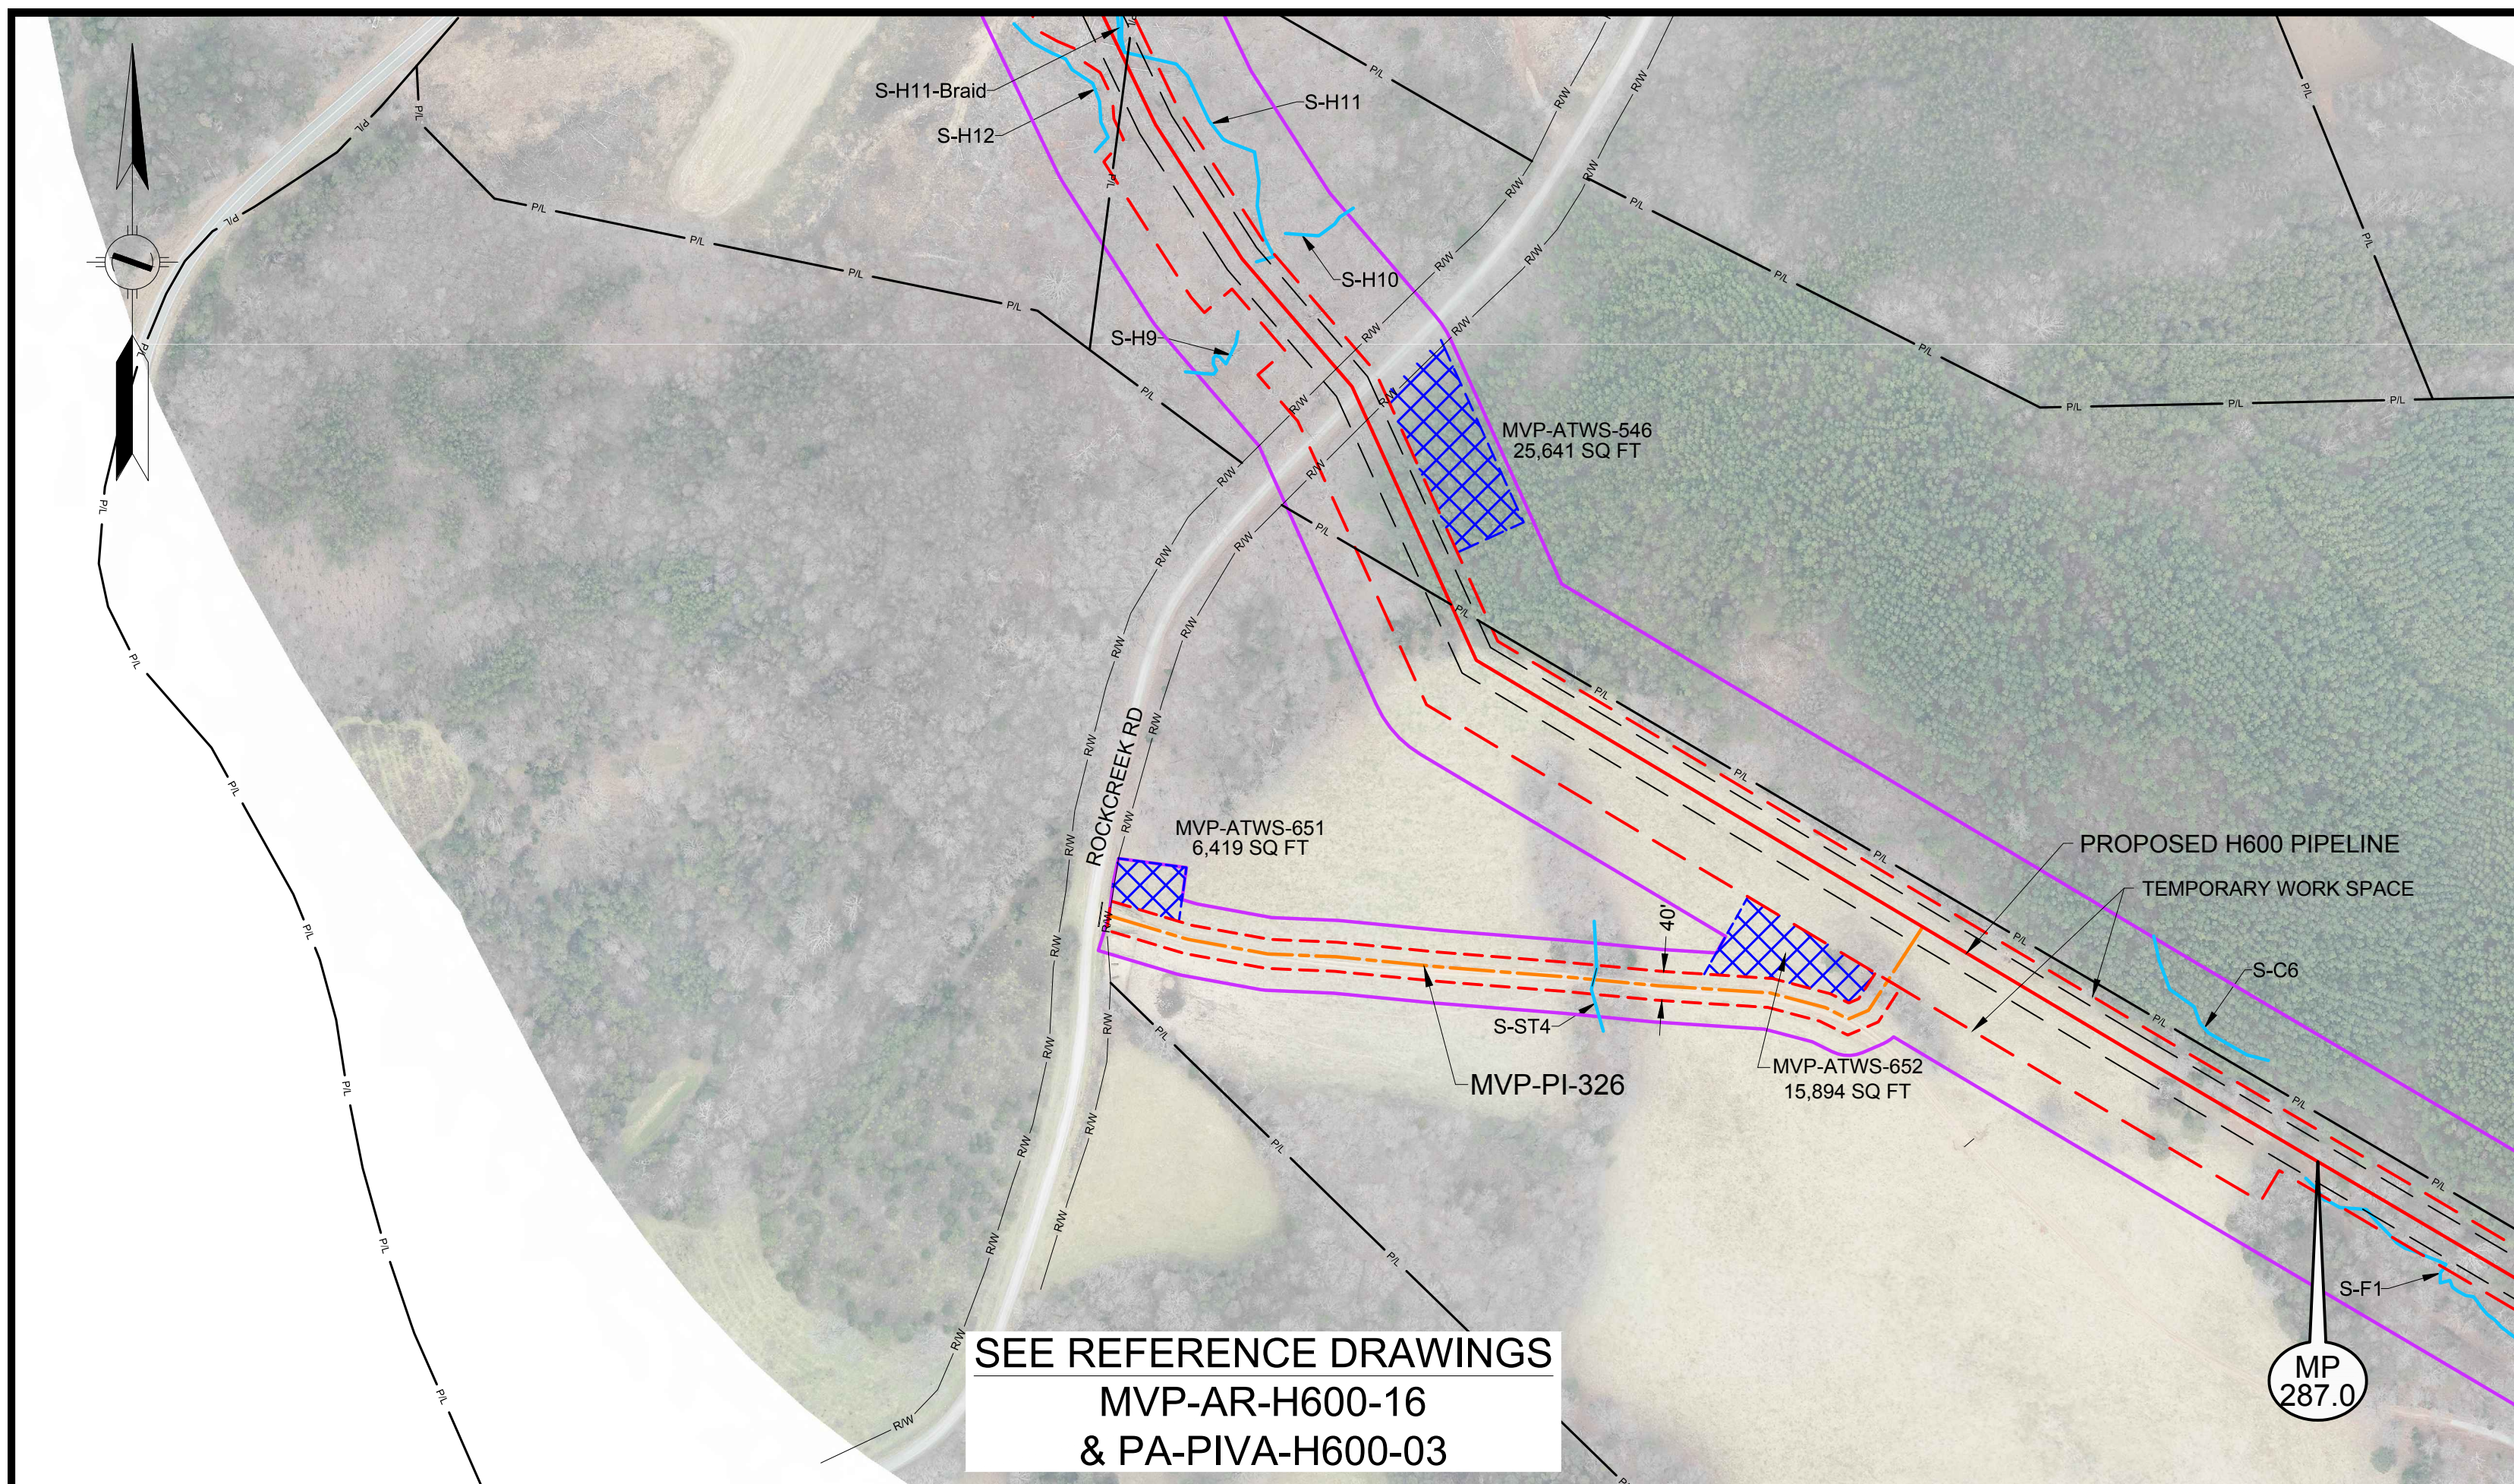

LEGEND <	
--	--