



COMMONWEALTH of VIRGINIA

DEPARTMENT OF ENVIRONMENTAL QUALITY

Street address: 1111 E. Main Street, Suite 1400, Richmond, Virginia 23219

Mailing address: P.O. Box 1105, Richmond, Virginia 23218

www.deq.virginia.gov

Matthew J. Strickler
Secretary of Natural Resources

David K. Paylor
Director

September 27, 2018

Mr. Brian Clauto
Senior Environmental Coordinator
EQT Corporation
555 Southpointe Blvd, Suite 200
Canonsburg, PA 15317

Transmitted electronically to: BClauto@eqt.com

Re: Mountain Valley Pipeline LLC
Project Location: MVP G-3 (Pipeline Right-of-way Reroutes)
DEQ SWM #: MVP-18-05
Erosion and Sediment Control (ESC) and Stormwater Management (SWM) Plans

Dear Mr. Clauto:

The Department of Environmental Quality (DEQ) received combined Stormwater Management and Erosion & Sediment Control Plans for supportive ancillary areas identified as MVP G-3 on September 13, 2018.

The plans received September 13, 2018 are found to be in accordance with the *Virginia Stormwater Management Act and Regulations* and the *Virginia Erosion and Sediment Control Law and Regulations* and are approved. This approval authorizes MVP to begin land disturbing activities consistent with these plans. **No modifications, updates or additions may be made to the approved Plans without obtaining prior approval from DEQ. Additionally, approval of the ESC and SWM Plans does not relieve the owner and/or operator of complying with all other federal, state, or local laws and regulations.**

As provided by Rule 2A:2 of the Supreme Court of Virginia, you have thirty (30) days from the date you received this decision within which to appeal this decision by filing a notice of appeal in accordance with the Rules of the Supreme Court of Virginia with the Director, Virginia Department of Environmental Quality.

Mountain Valley Pipeline, LLC
DEQ SWM #: MVP-18-05
September 27, 2018
Page 2

It is the responsibility of the owner and/or operator to ensure that the project is constructed in accordance with the approved Plans and accompanying specifications. Upon completion of the project, the owner and/or operator will be required to submit construction record drawings for all permanent stormwater management facilities (i.e., post-development best management practices) constructed in accordance with the approved Plans.

Please contact Mr. Benjamin Leach at 804-698-4037 or Benjamin.leach@deq.virginia.gov if you have any questions about this letter.

Sincerely,



Jaime B. Robb, Manager
Office of Stormwater Management

Cc: Benjamin Leach, DEQ-CO
Jerome Brooks, Water Compliance Manager

Enclosure



September 13, 2018

Commonwealth of Virginia
Department of Environmental Quality
ATTN: Benjamin Leach
629 East Main Street
Richmond, Virginia 23218

Re: Spread 9 Modification –Pipeline Re-Route from STA 11763+35 to 11774+71

Dear Mr. Leach:

Mountain Valley Pipeline, LLC (MVP) plans to implement a minor re-route of the pipeline alignment from STA 11763+35 to STA 11774+71 to address a landowner request. These changes are modifications to what was proposed per the Spread 9 Erosion and Sediment Control (ESC) and Stormwater Management (SWM) Plans that were submitted and approved on March 26, 2018. Therefore, the following deliverables are being submitted to the Commonwealth of Virginia (Commonwealth), Department of Environmental Quality (DEQ) for review and approval:


1. Spread 9 ESC Plans – Sheets No. 13.37ES and 13.38ES
2. Spread 9 PC Plans – Sheets No. 13.37PC and 13.38PC




Note that no permanent waterbars are proposed through this re-route of the pipeline alignment, which is why no additional SWM deliverables are included with this submittal. MVP looks forward to continuing to work with the DEQ regarding this Project. Please feel free to contact me if you have questions or need any additional information.

Sincerely,

A handwritten signature in blue ink, appearing to read "B. M. Clauto".

Brian M. Clauto
Senior Environmental Coordinator
EQT Corporation
724-873-3465
bclauto@eqt.com

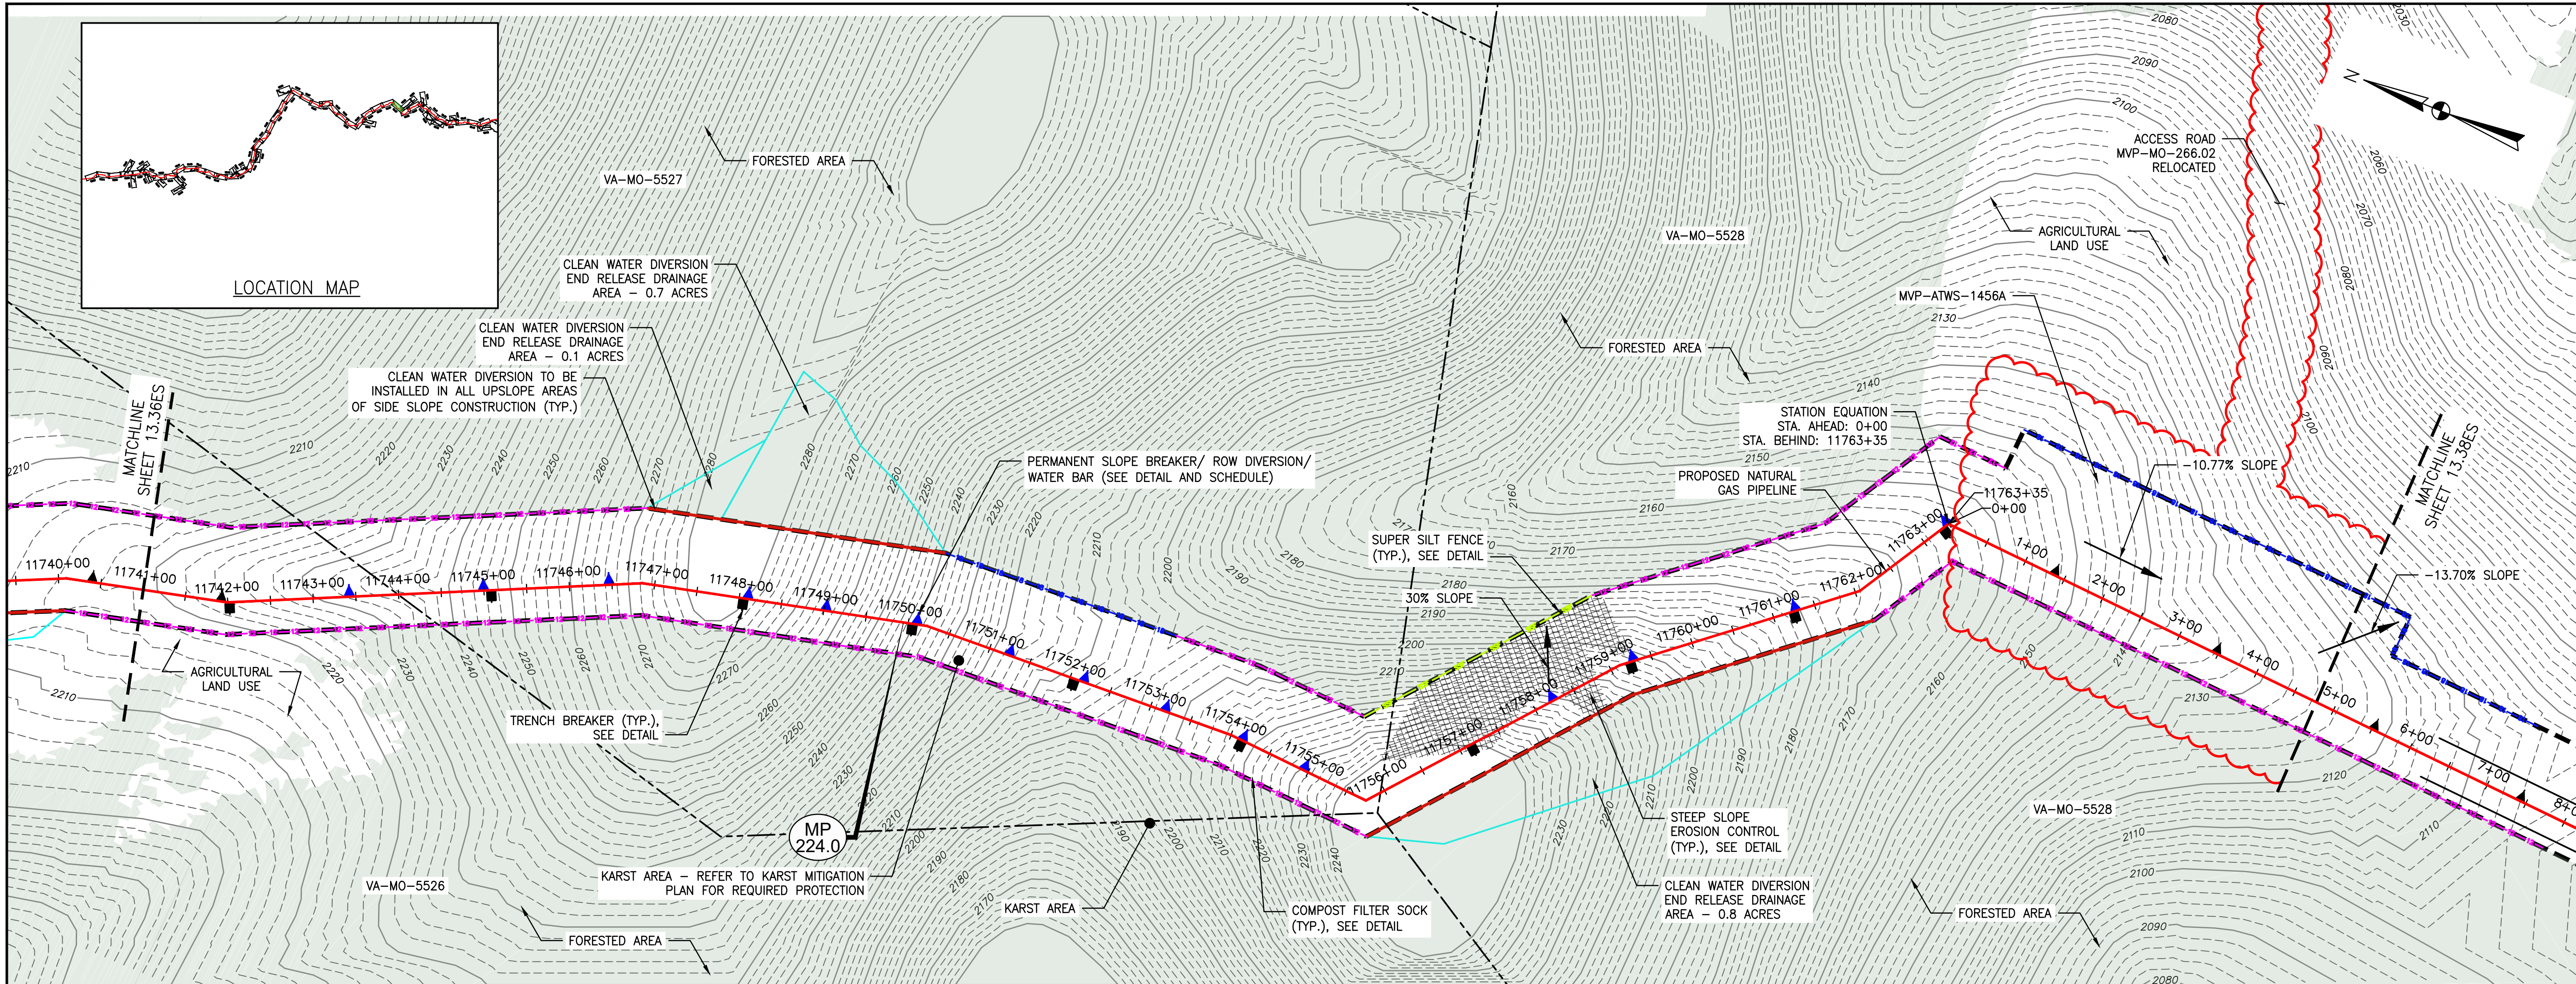

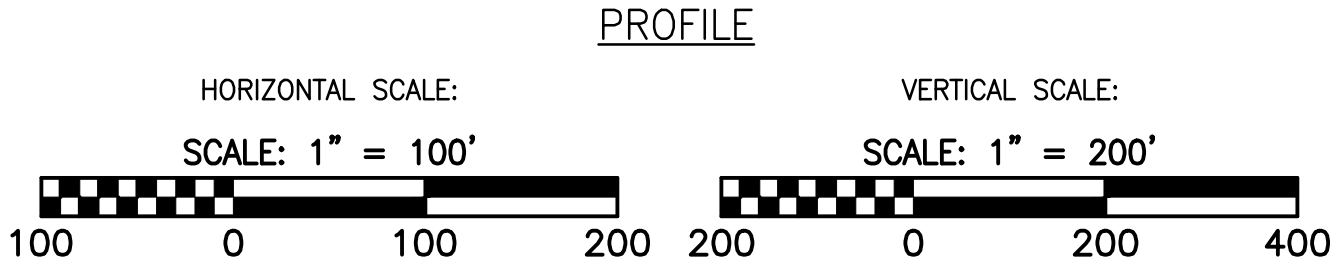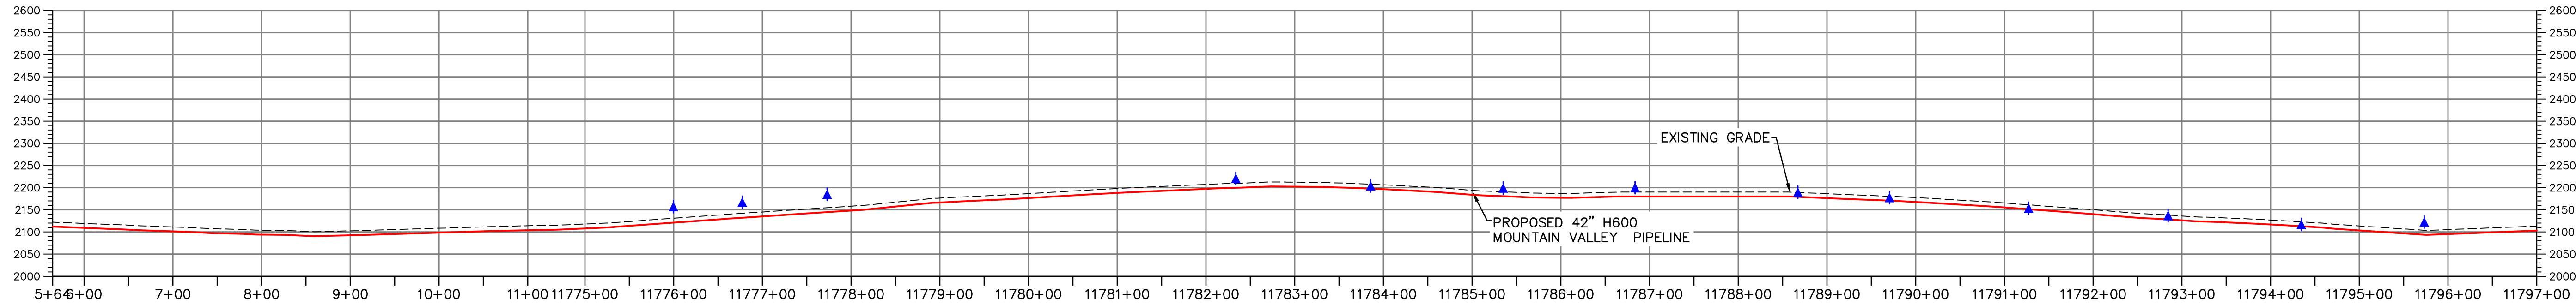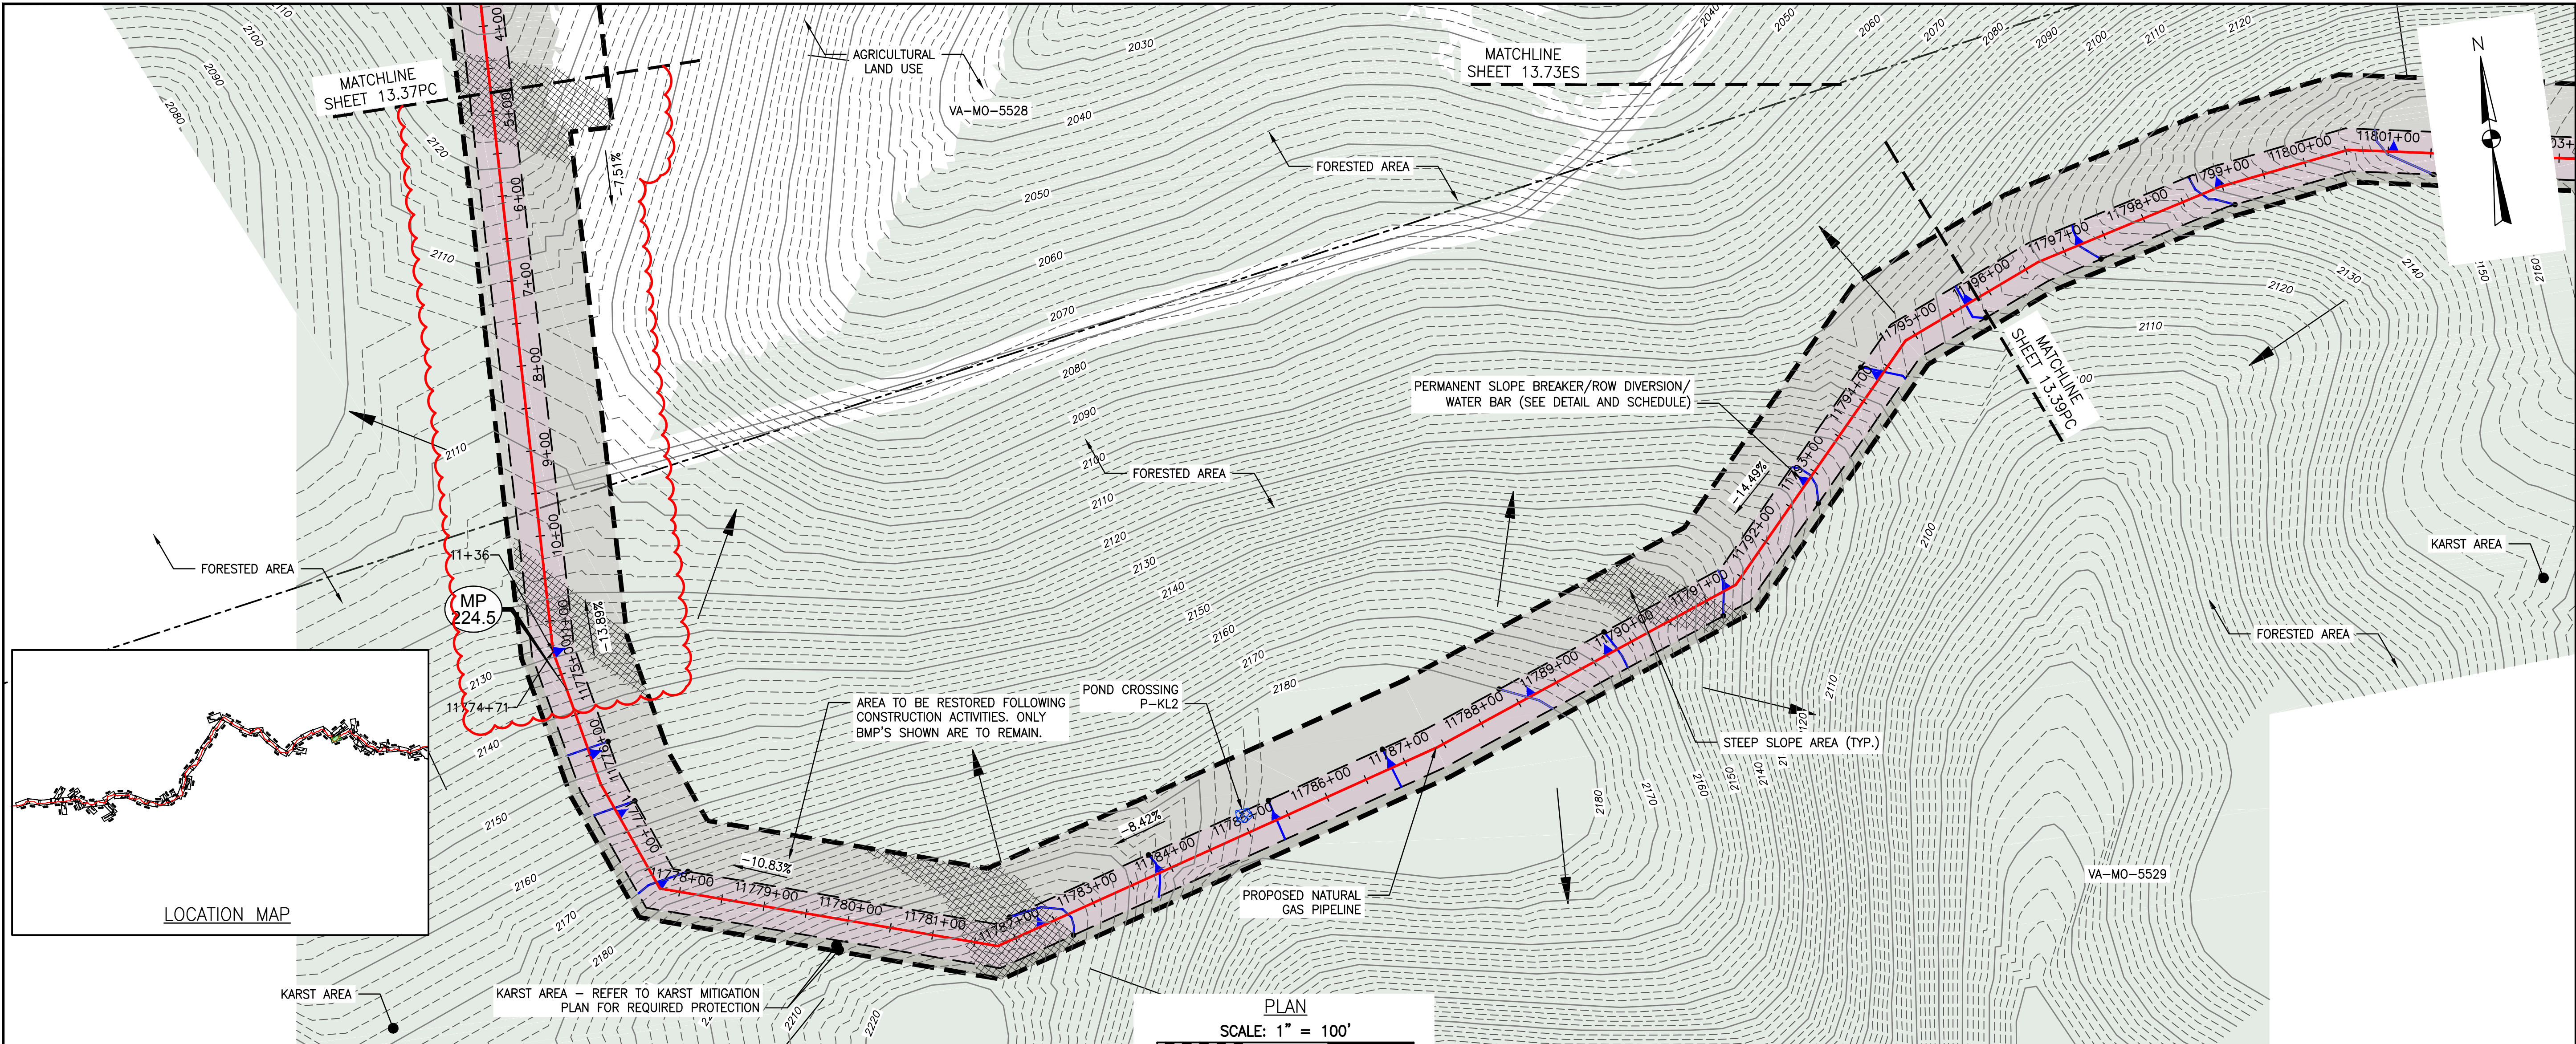

FIELD MODIFICATION		ADDRESS VADED COMMENTS		RESUBMISSION USING APPROVED STORMWATER METHODOLOGY		ADDRESS VADED COMMENTS		PLAN SUBMISSION		DESCRIPTION	
NO.	DATE	CHKD.	APPD.	NO.	DATE	CHKD.	APPD.	NO.	DATE	CHKD.	APPD.
5	4/30/18	KAL	DJW	4	3/5/18	KAL	DJW	3	2/16/18	KAL	DJW
4	3/5/18	KAL	DJW	2	11/21/17	KAL	DJW	1	9/21/17	KAL	DJW



POST CONSTRUCTION (STORMWATER & RESTORATION) PLANS
MOUNTAIN VALLEY PIPELINE PROJECT – H600 LINE
SPREAD 9 – MONTGOMERY COUNTY, VIRGINIA

REVISIONS:

NO.	DATE	CHKD.	APPD.	DESCRIPTION
5	4/30/18	KAL	DJW	
4	3/5/18	KAL	DJW	
3	2/16/18	KAL	DJW	
2	11/21/17	KAL	DJW	
1	9/21/17	KAL	DJW	

MOUNTAIN VALLEY PIPELINE, LLC
2200 ENERGY DRIVE
CANONSBURG, PA 15311




TETRA TECH

complex world | CLEAR SOLUTIONS™

661 ANDERSEN DRIVE
FOSTER PLAZA 7
PITTSBURGH, PA 15220

POST CONSTRUCTION
(STORMWATER &
RESTORATION) PLANS

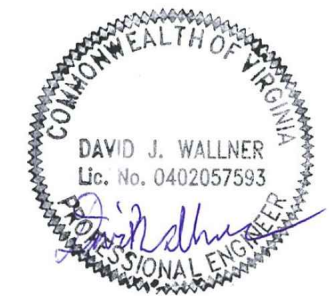

DRAWN BY:	KAL
CHECKED BY:	JRE
APPROVED BY:	DJW
DATE:	11/21/2017
SCALE:	AS SHOWN
SHT. NO.	13.38PC OF 13.90PC