
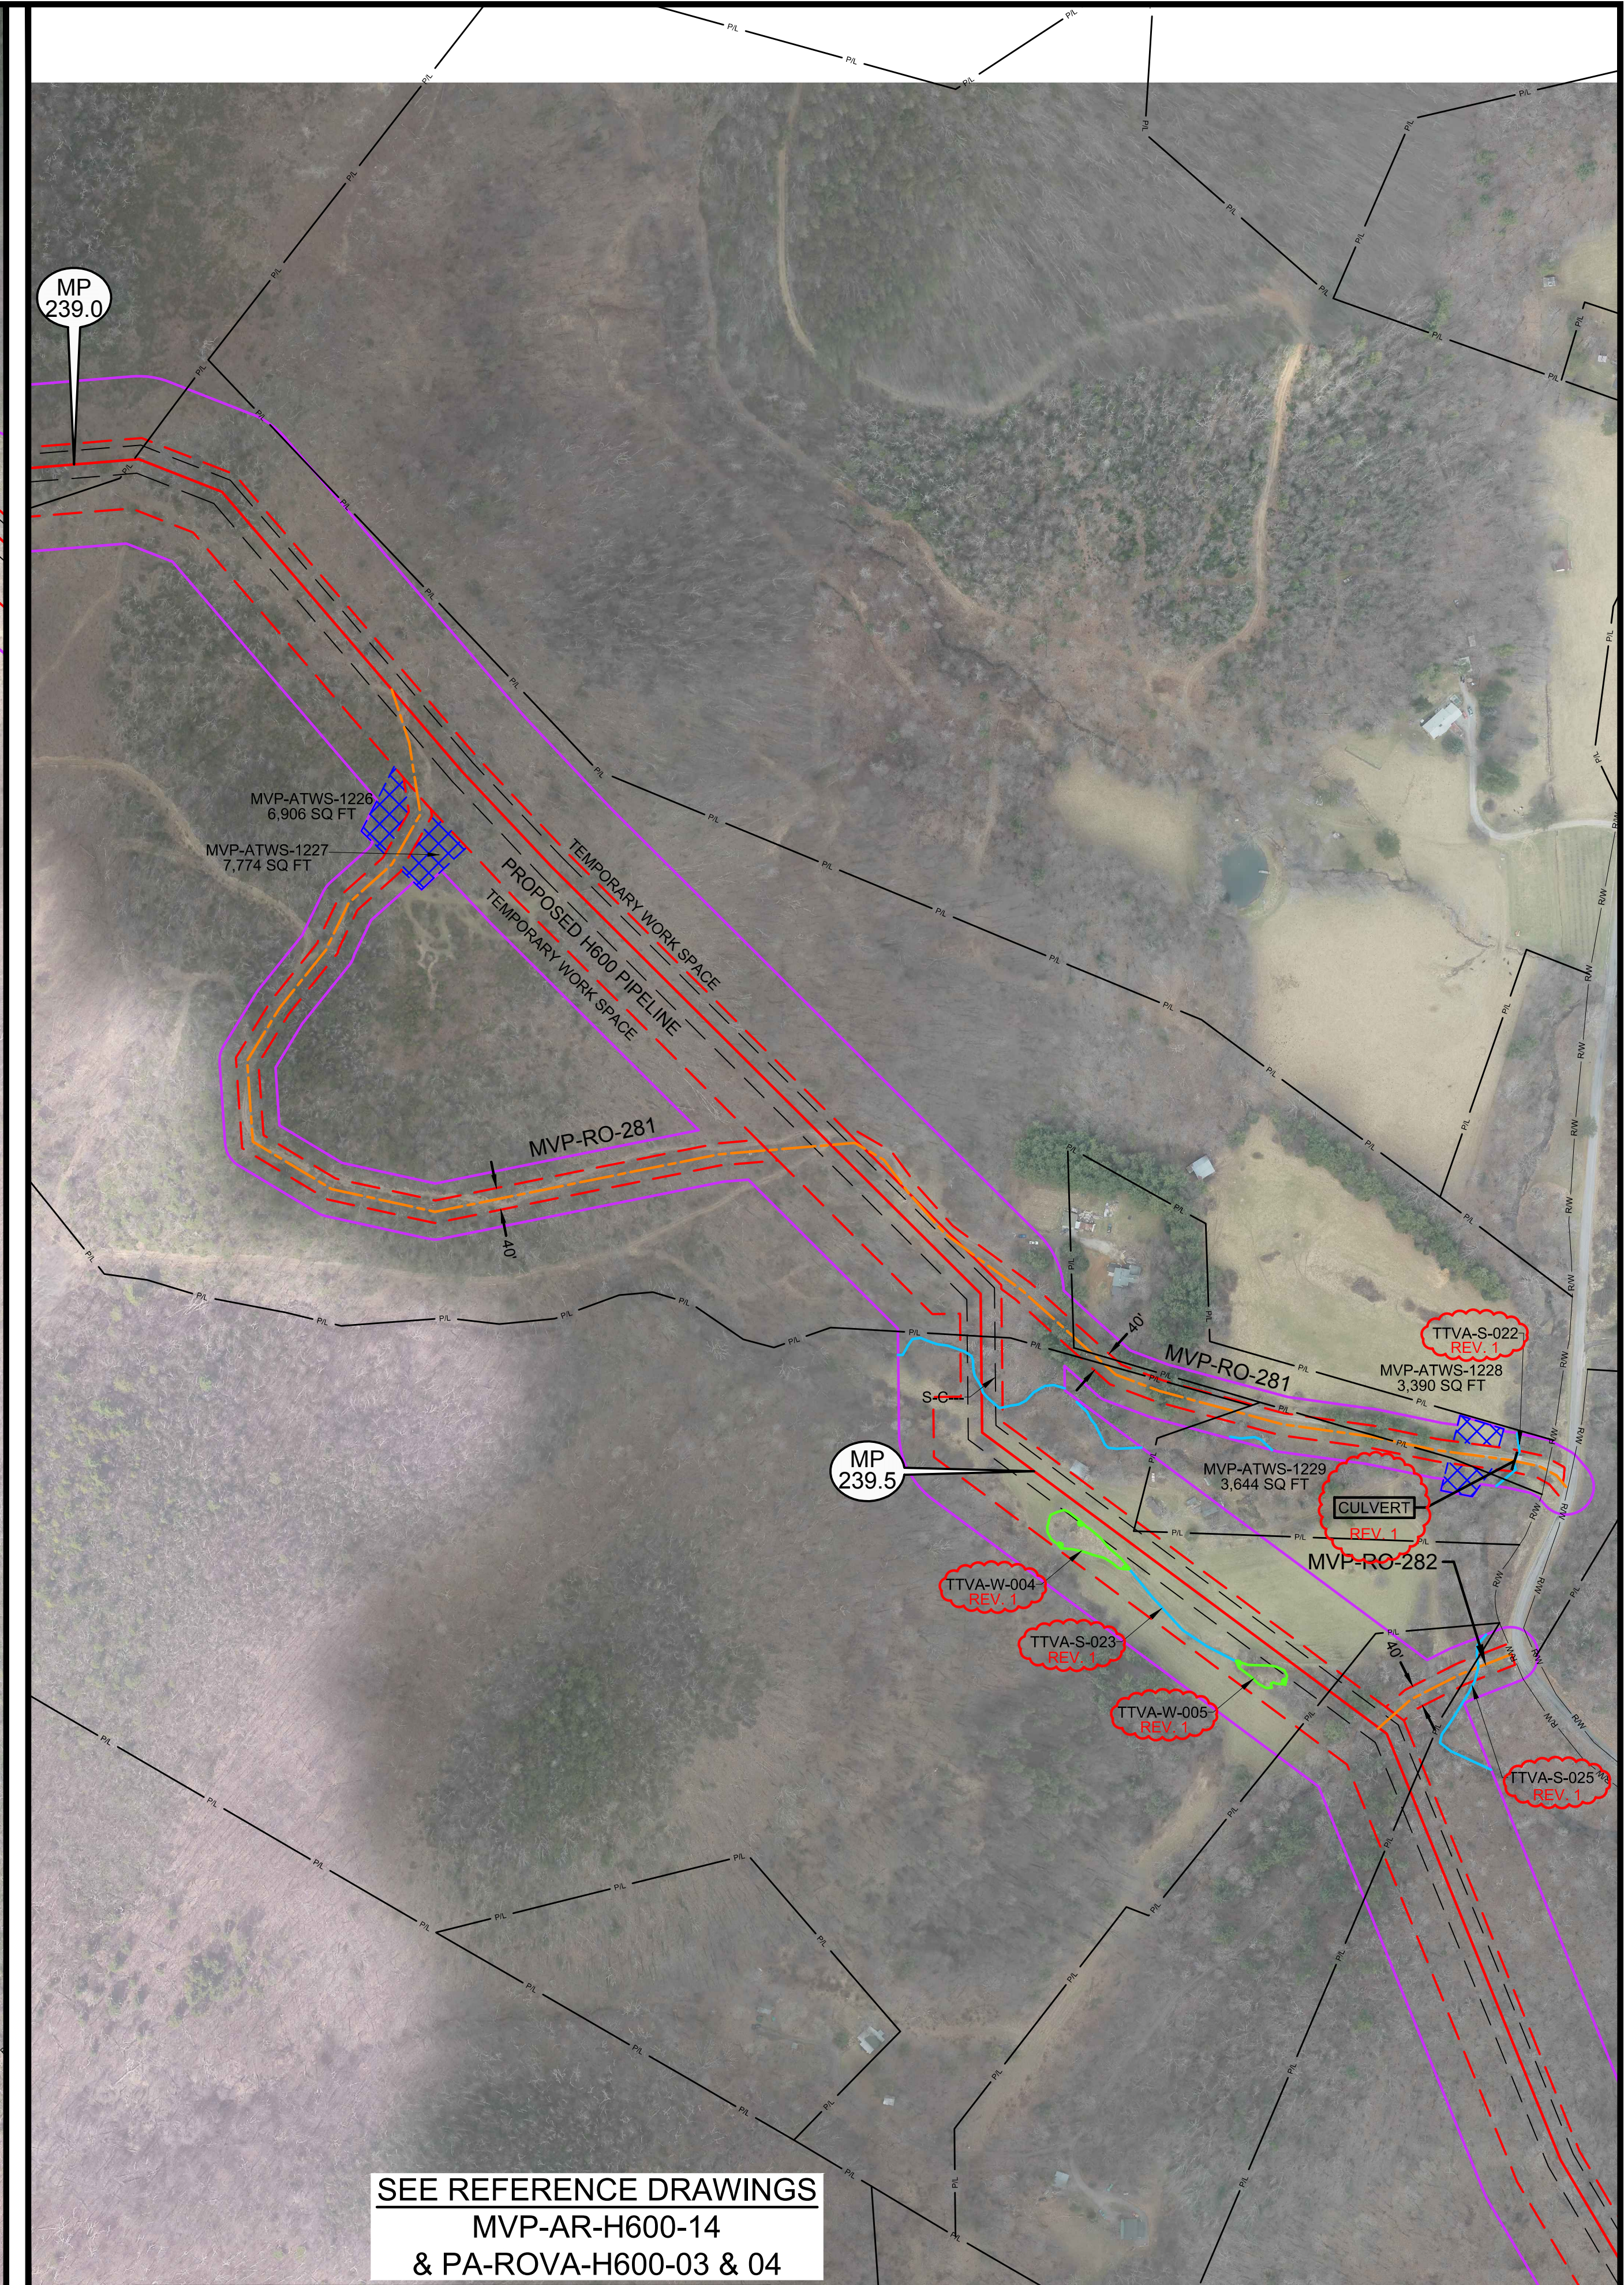
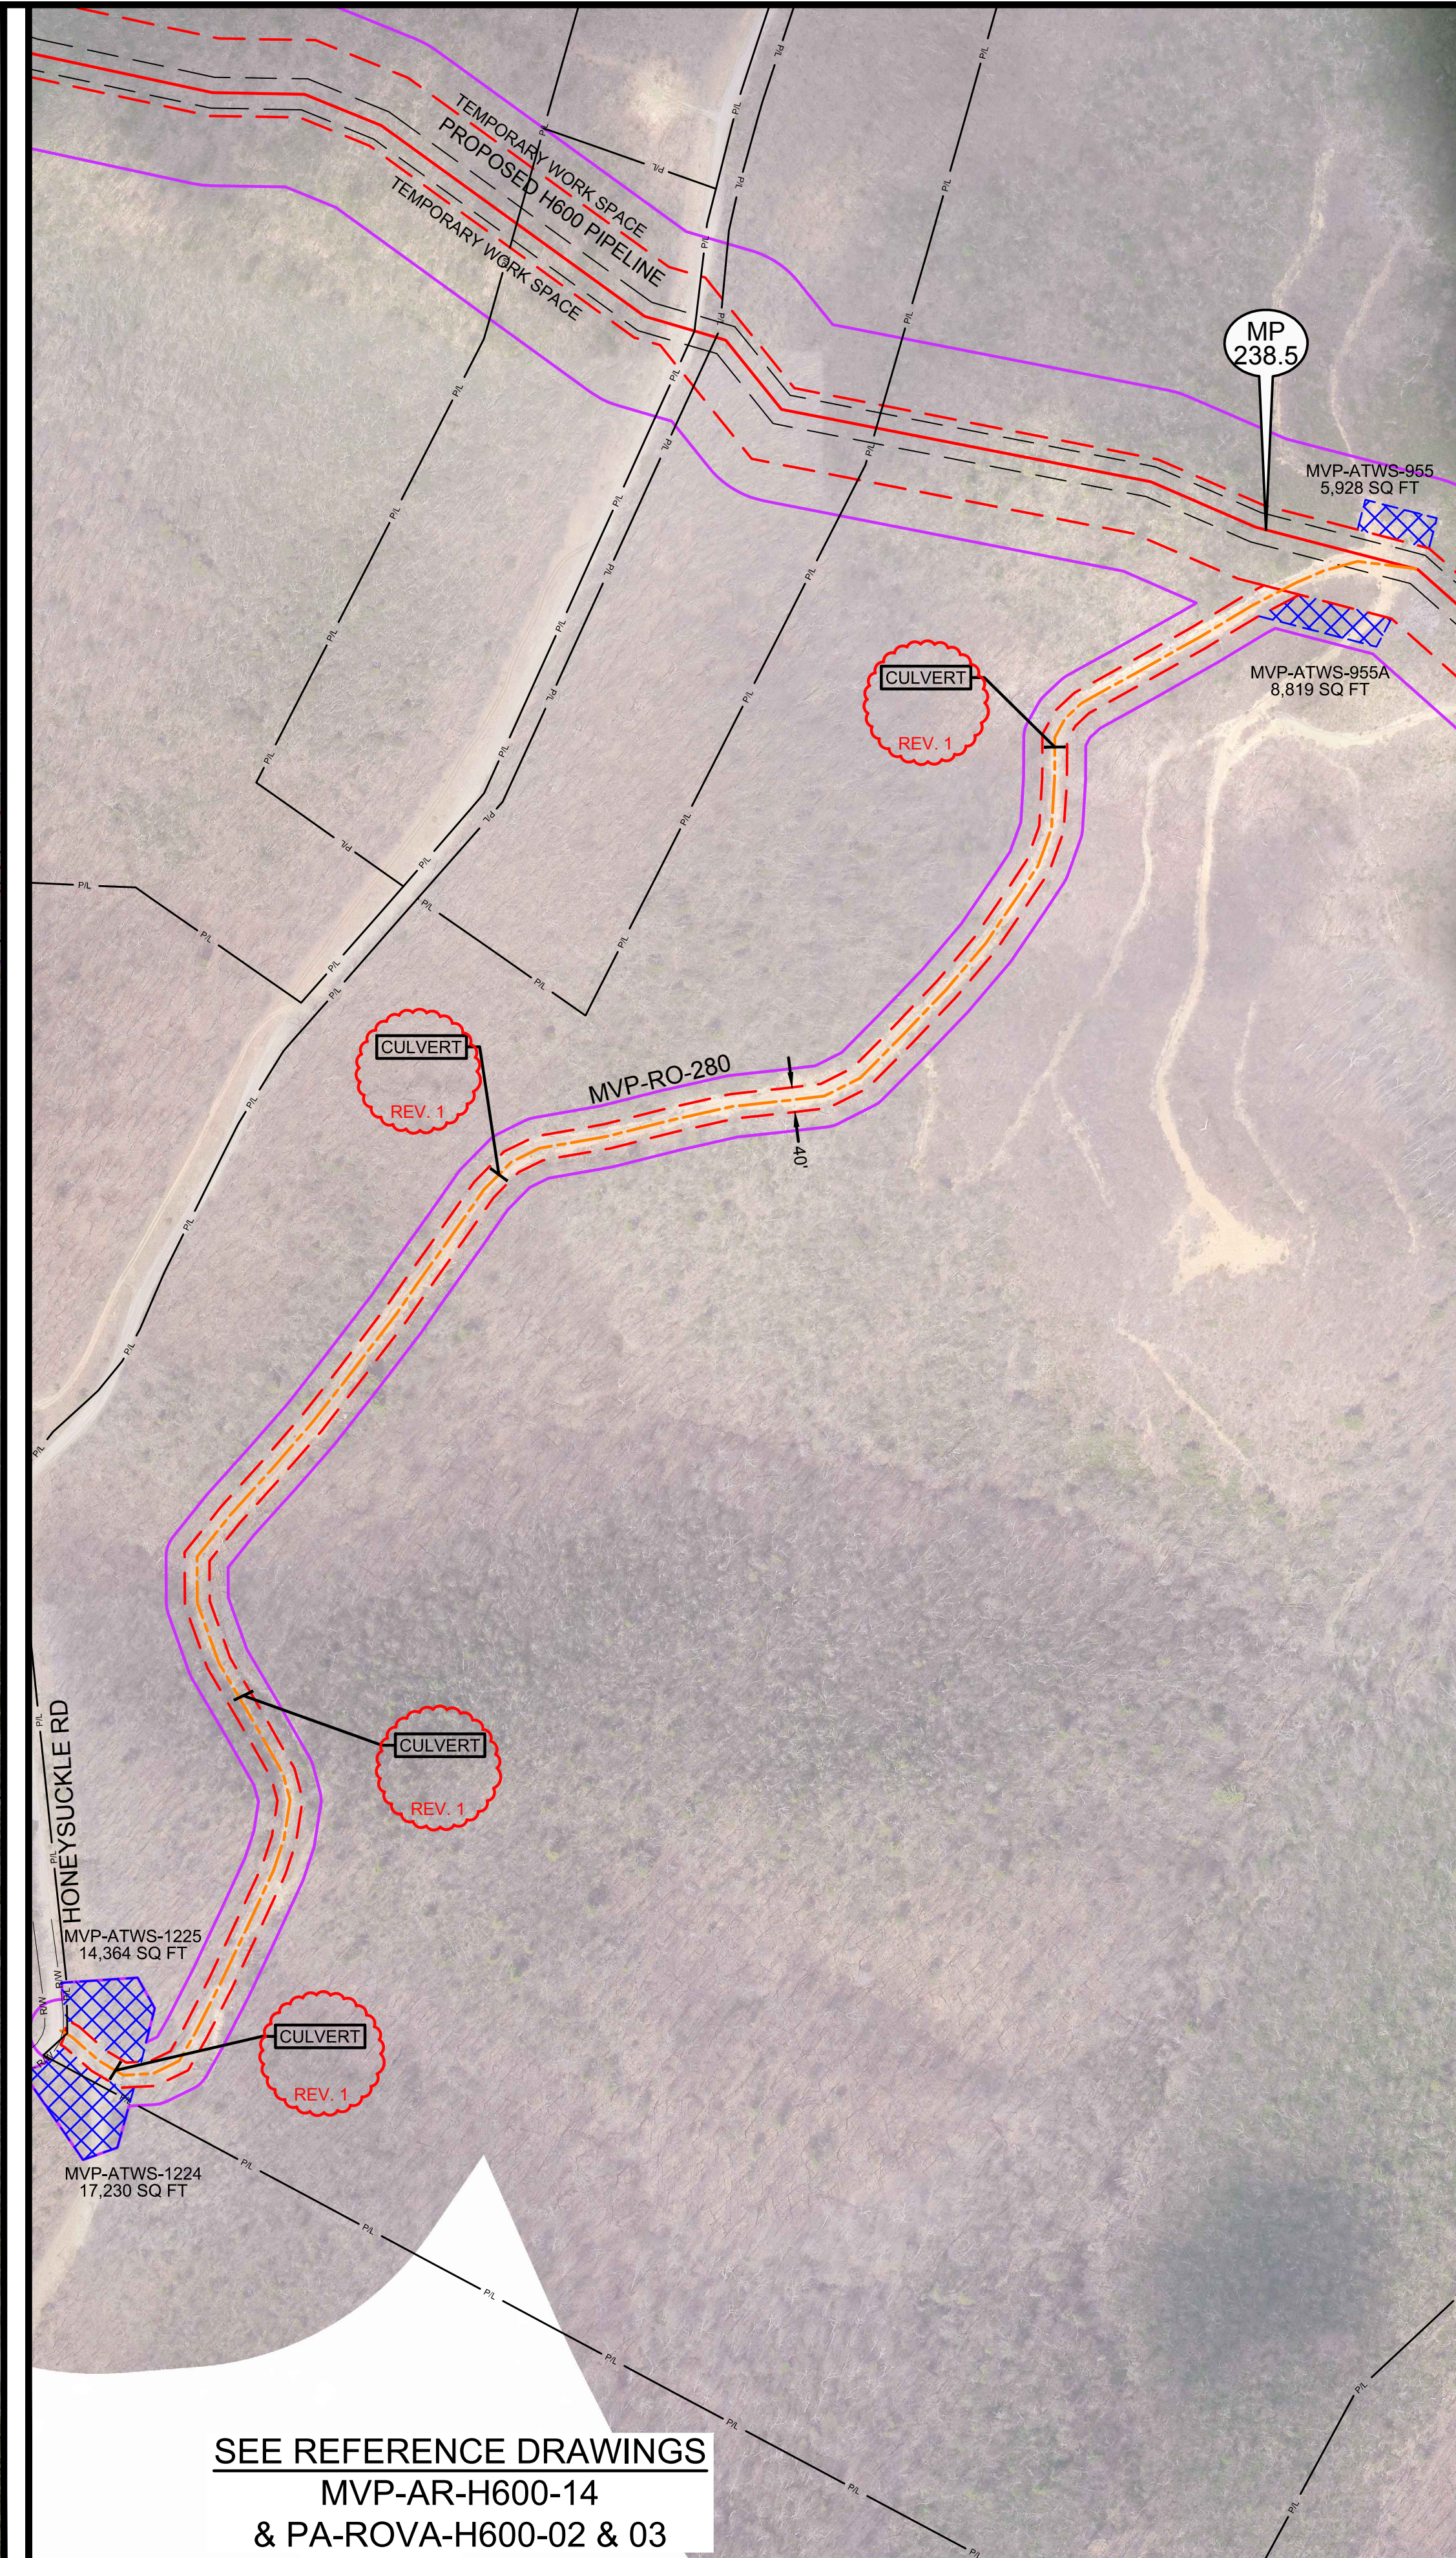


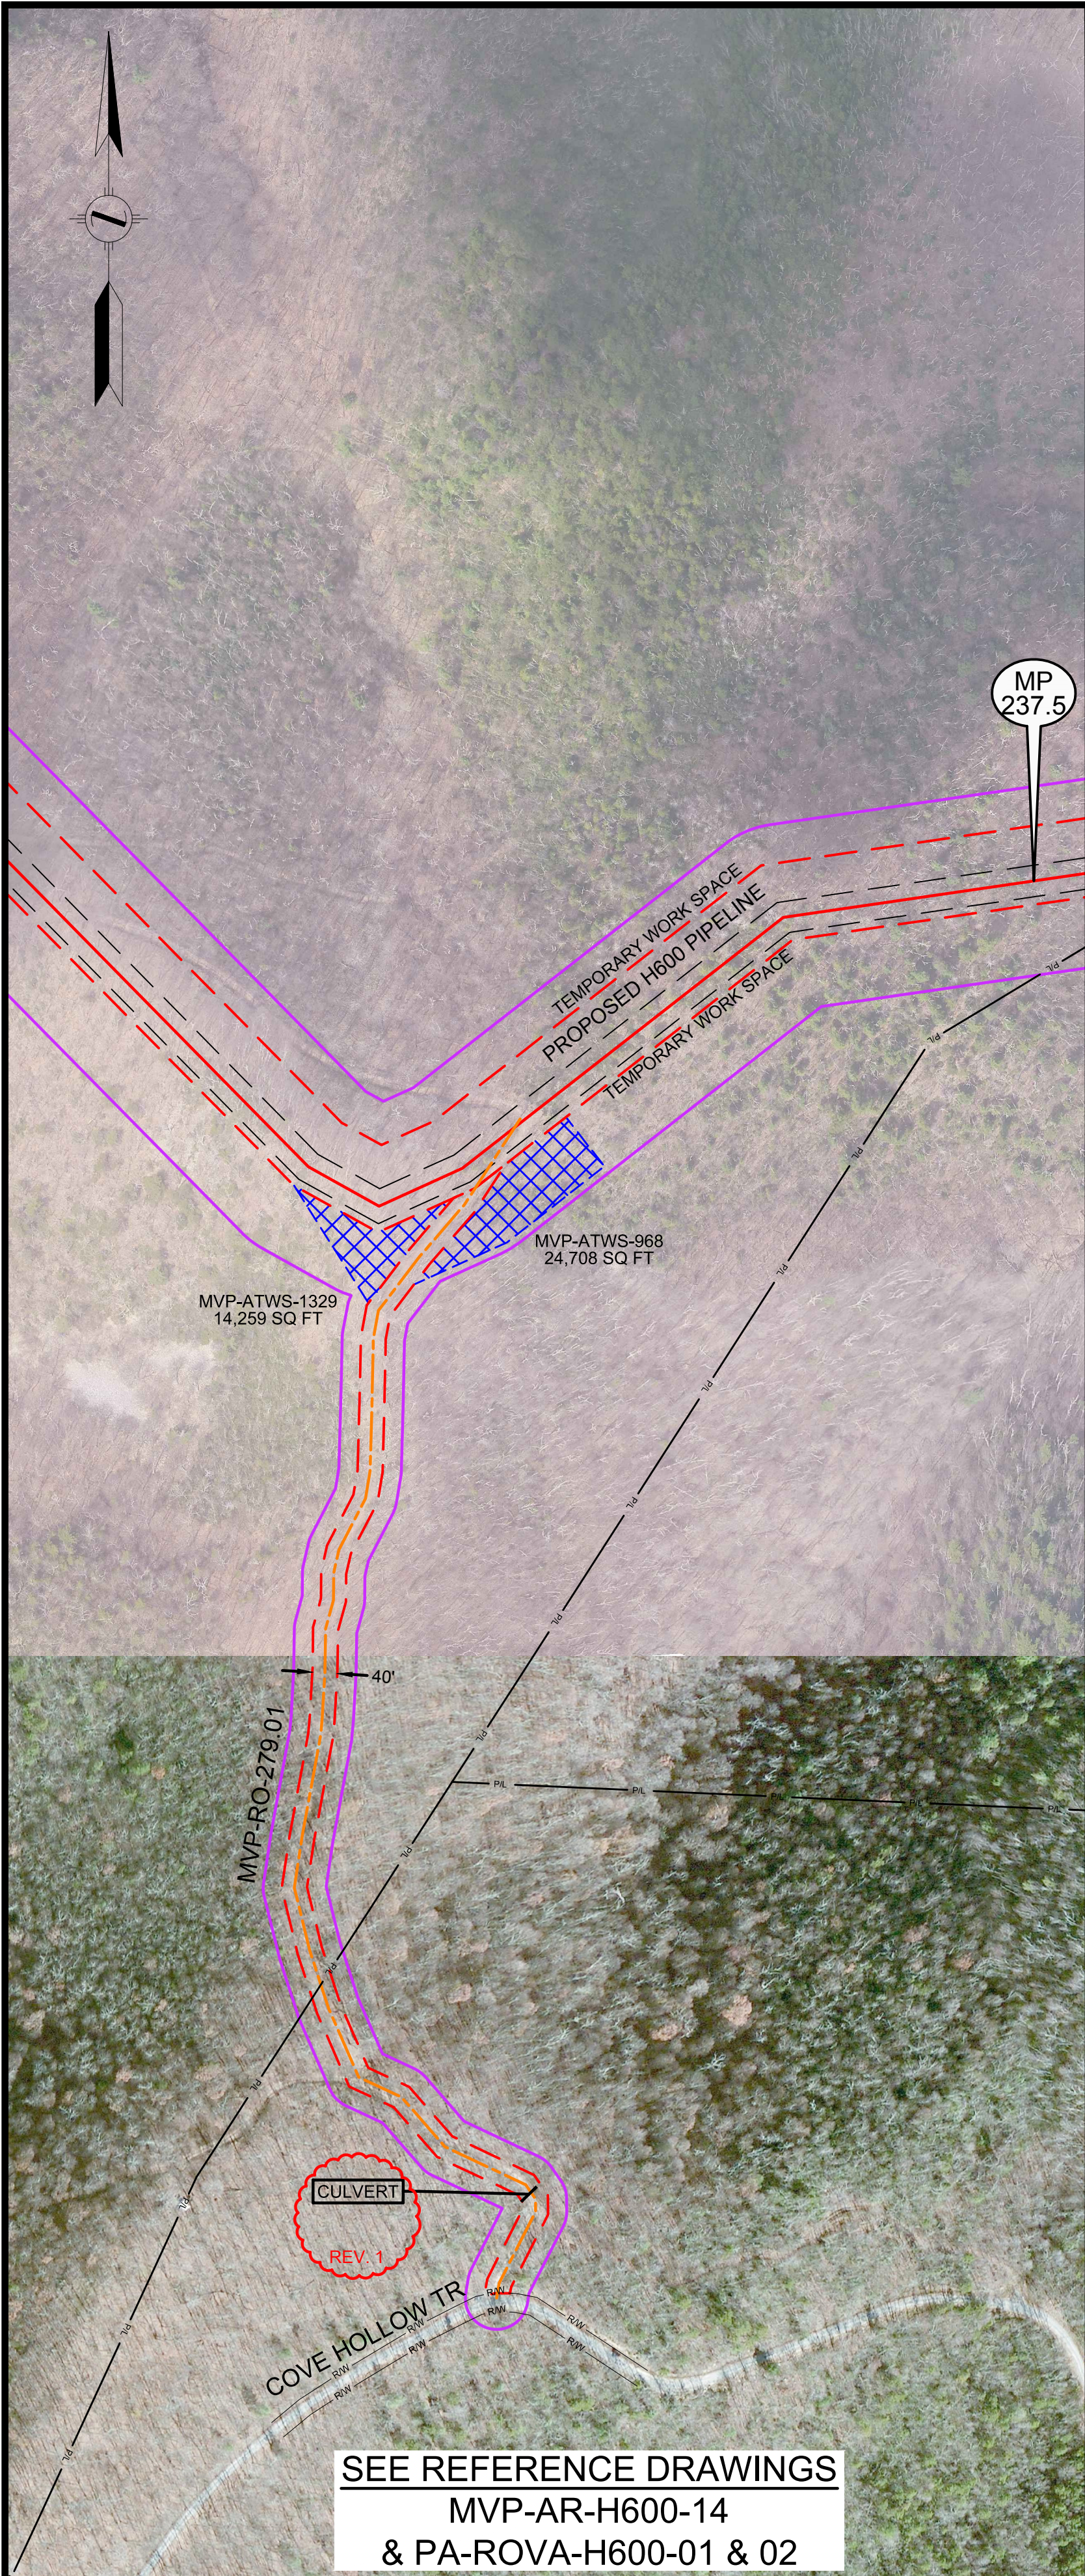

LEGEND	
	PERMANENT ACCESS ROAD
	TEMPORARY ACCESS ROAD
	PROPOSED H600 PIPELINE
	PROPOSED PERMANENT EASEMENT
	TEMPORARY WORK SPACE
	ADDITIONAL TEMPORARY WORK SPACE
	WETLAND
	STREAM
	PROPERTY LINE
	ROAD RIGHT-OF-WAY LINE
	GATE - GATE POST
	CULVERT
	PIPELINE MARKER
	OVERHEAD POWER LINE

PROJECTION: UTM ZONE 17
HORIZONTAL DATUM: NAD 83 US SURVEY FEET
VERTICAL DATUM: NAVD88

REFERENCE DRAWINGS		REVISIONS			
DRAWING NUMBER	TITLE	REV	BY	DATE	DESCRIPTION
0		DRF		10-15-15	REV 4.0.0. ISSUED TO FERC
1		DLM		04-19-16	REV PER FERC DATA REQUEST No.2

HOLLAND
ENGINEERING

220 Hoover Boulevard, Suite 2
Holland, Michigan 49423-3766
T 616-392-5938 F 616-392-2116



28555 Evergreen Rd., Suite. 430
Southfield, Michigan 48076
T 248-827-7322 F 248-827-7549


www.hollandengineering.com

APPROVED FOR FERC			APPROVED FOR BIDDING			APPROVED FOR CONSTRUCTION		
REV.	BY	DATE	REV.	BY	DATE	REV.	BY	DATE
0	RRR	10-15-15	-	-	-	-	-	-
-	-	-	-	-	-	-	-	-
-	-	-	-	-	-	-	-	-

HORZ. SCALE: 1" = 200'	
DRAWN BY: HEI(DRF)	09/27/15
DRAFTING CK:	-
ENGINEERING CK:	-
UIE JOB NO.:	-
AFE/P.O. NO.:	-
HEI PROJECT NO.:	14-10-052
UIE FILE NO.:	-
DRAWING NO.:	MVP-ADAR-H600-93
SHEET 93 OF 105	REV. 1
DATE OF PLOT:	4/20/16 4:48 PM

AERIAL DETAILS
PROPOSED ACCESS ROADS
MVP PIPELINE PROJECT - H600 LINE
ROANOKE COUNTY, VIRGINIA

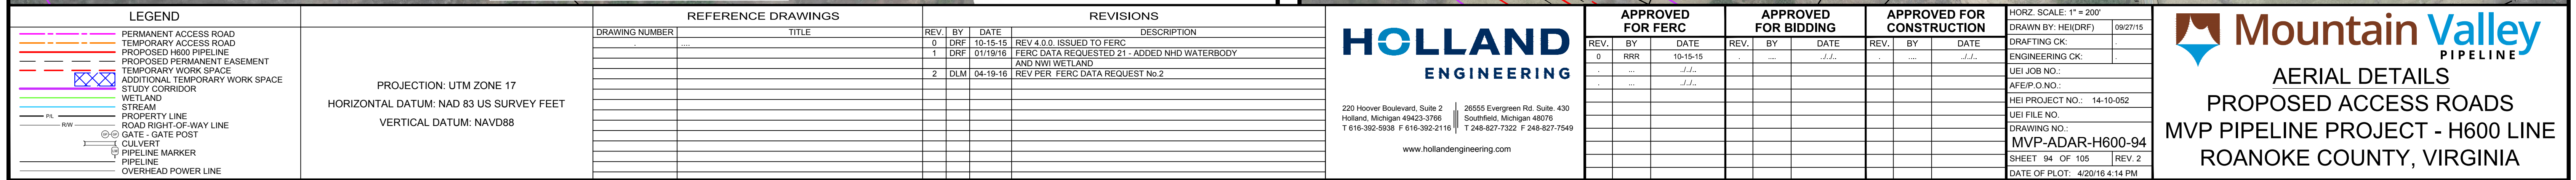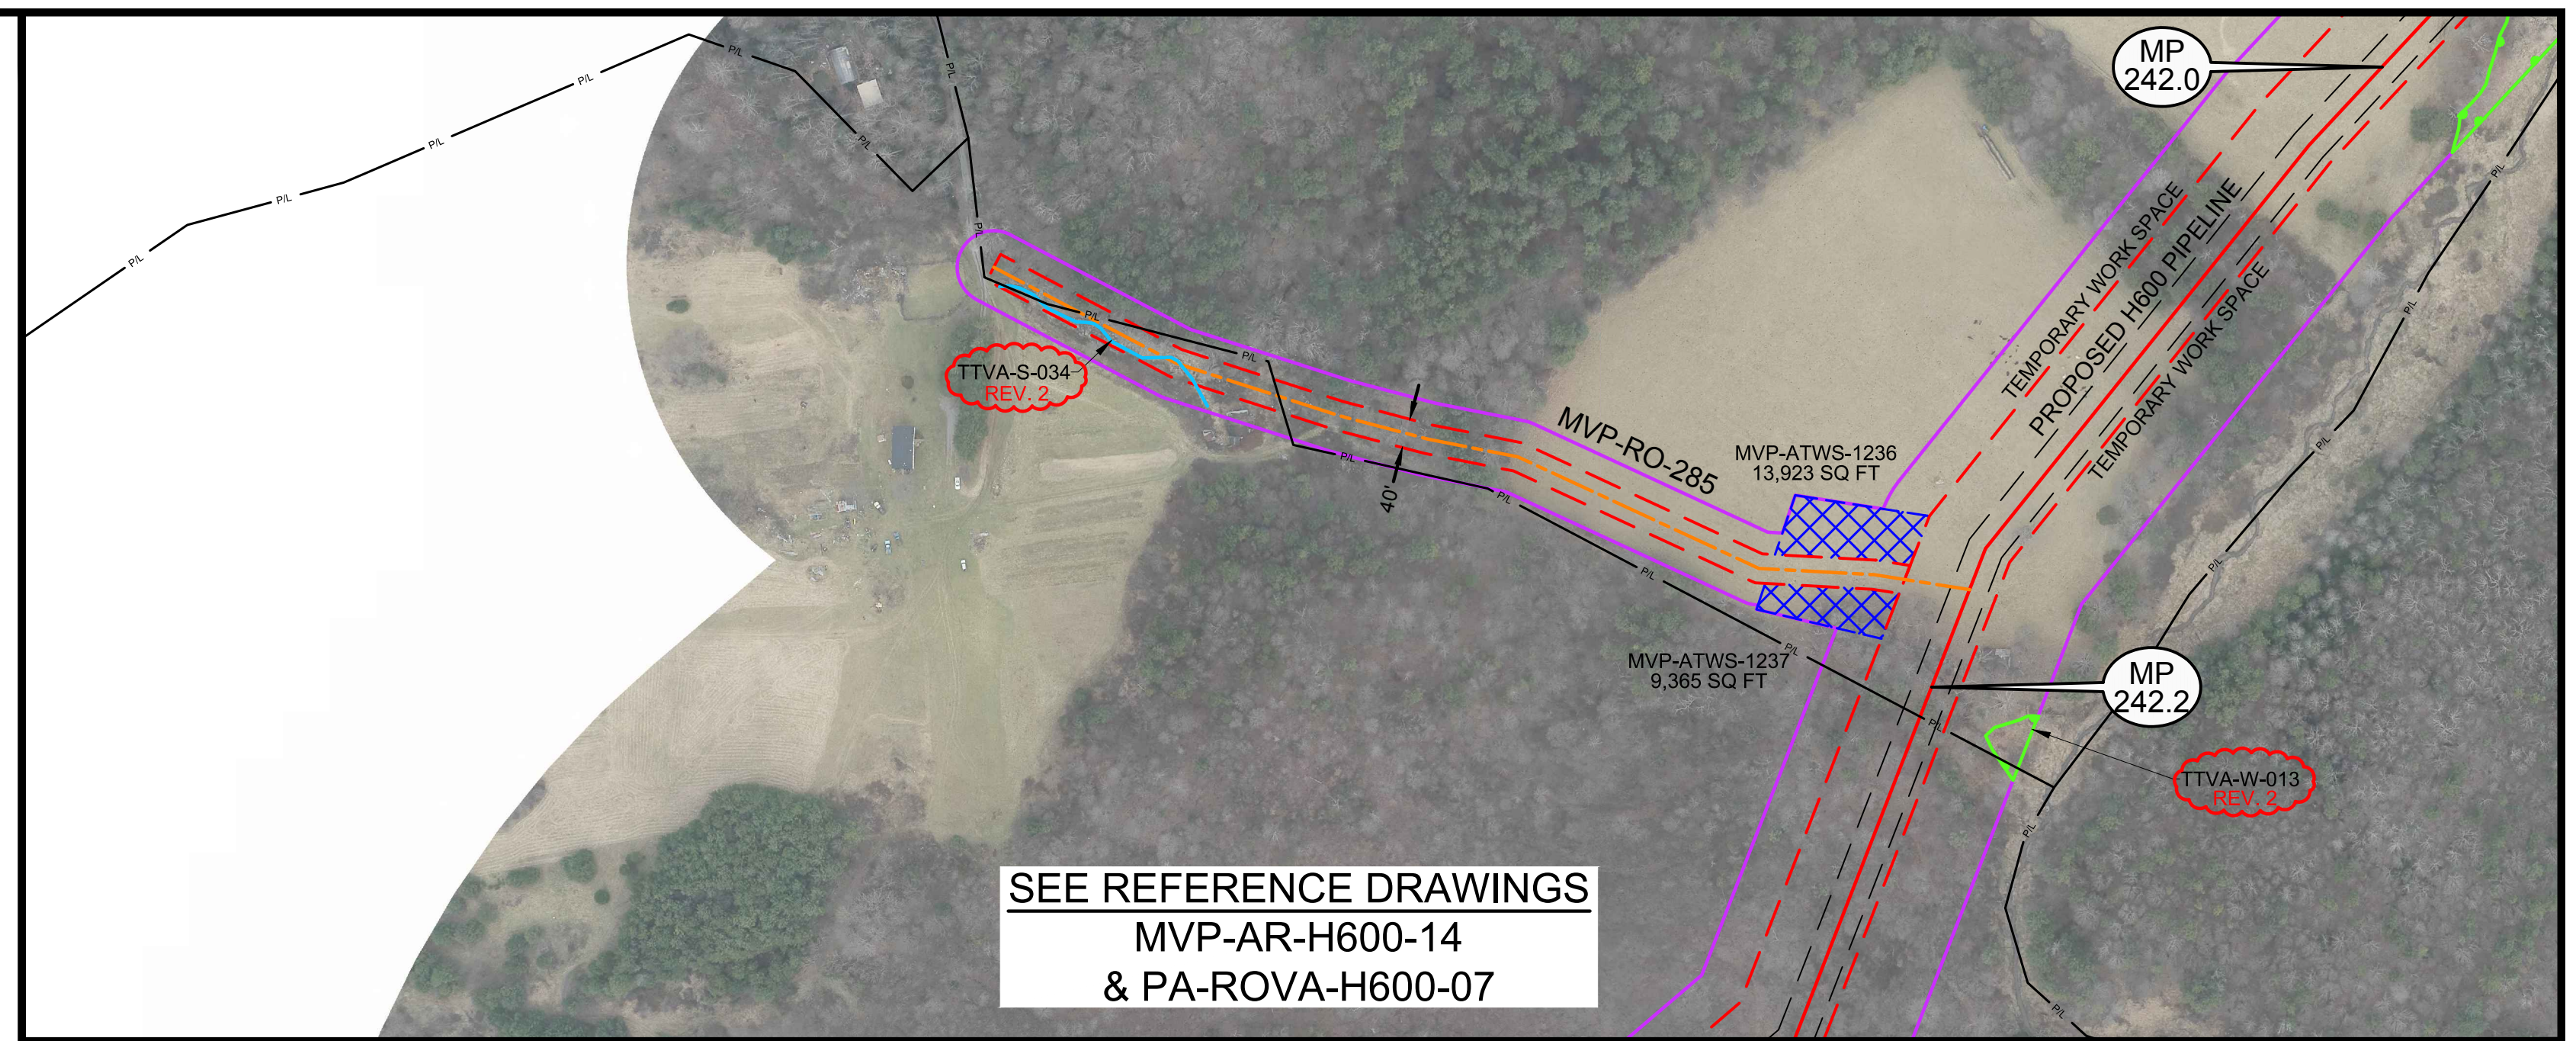

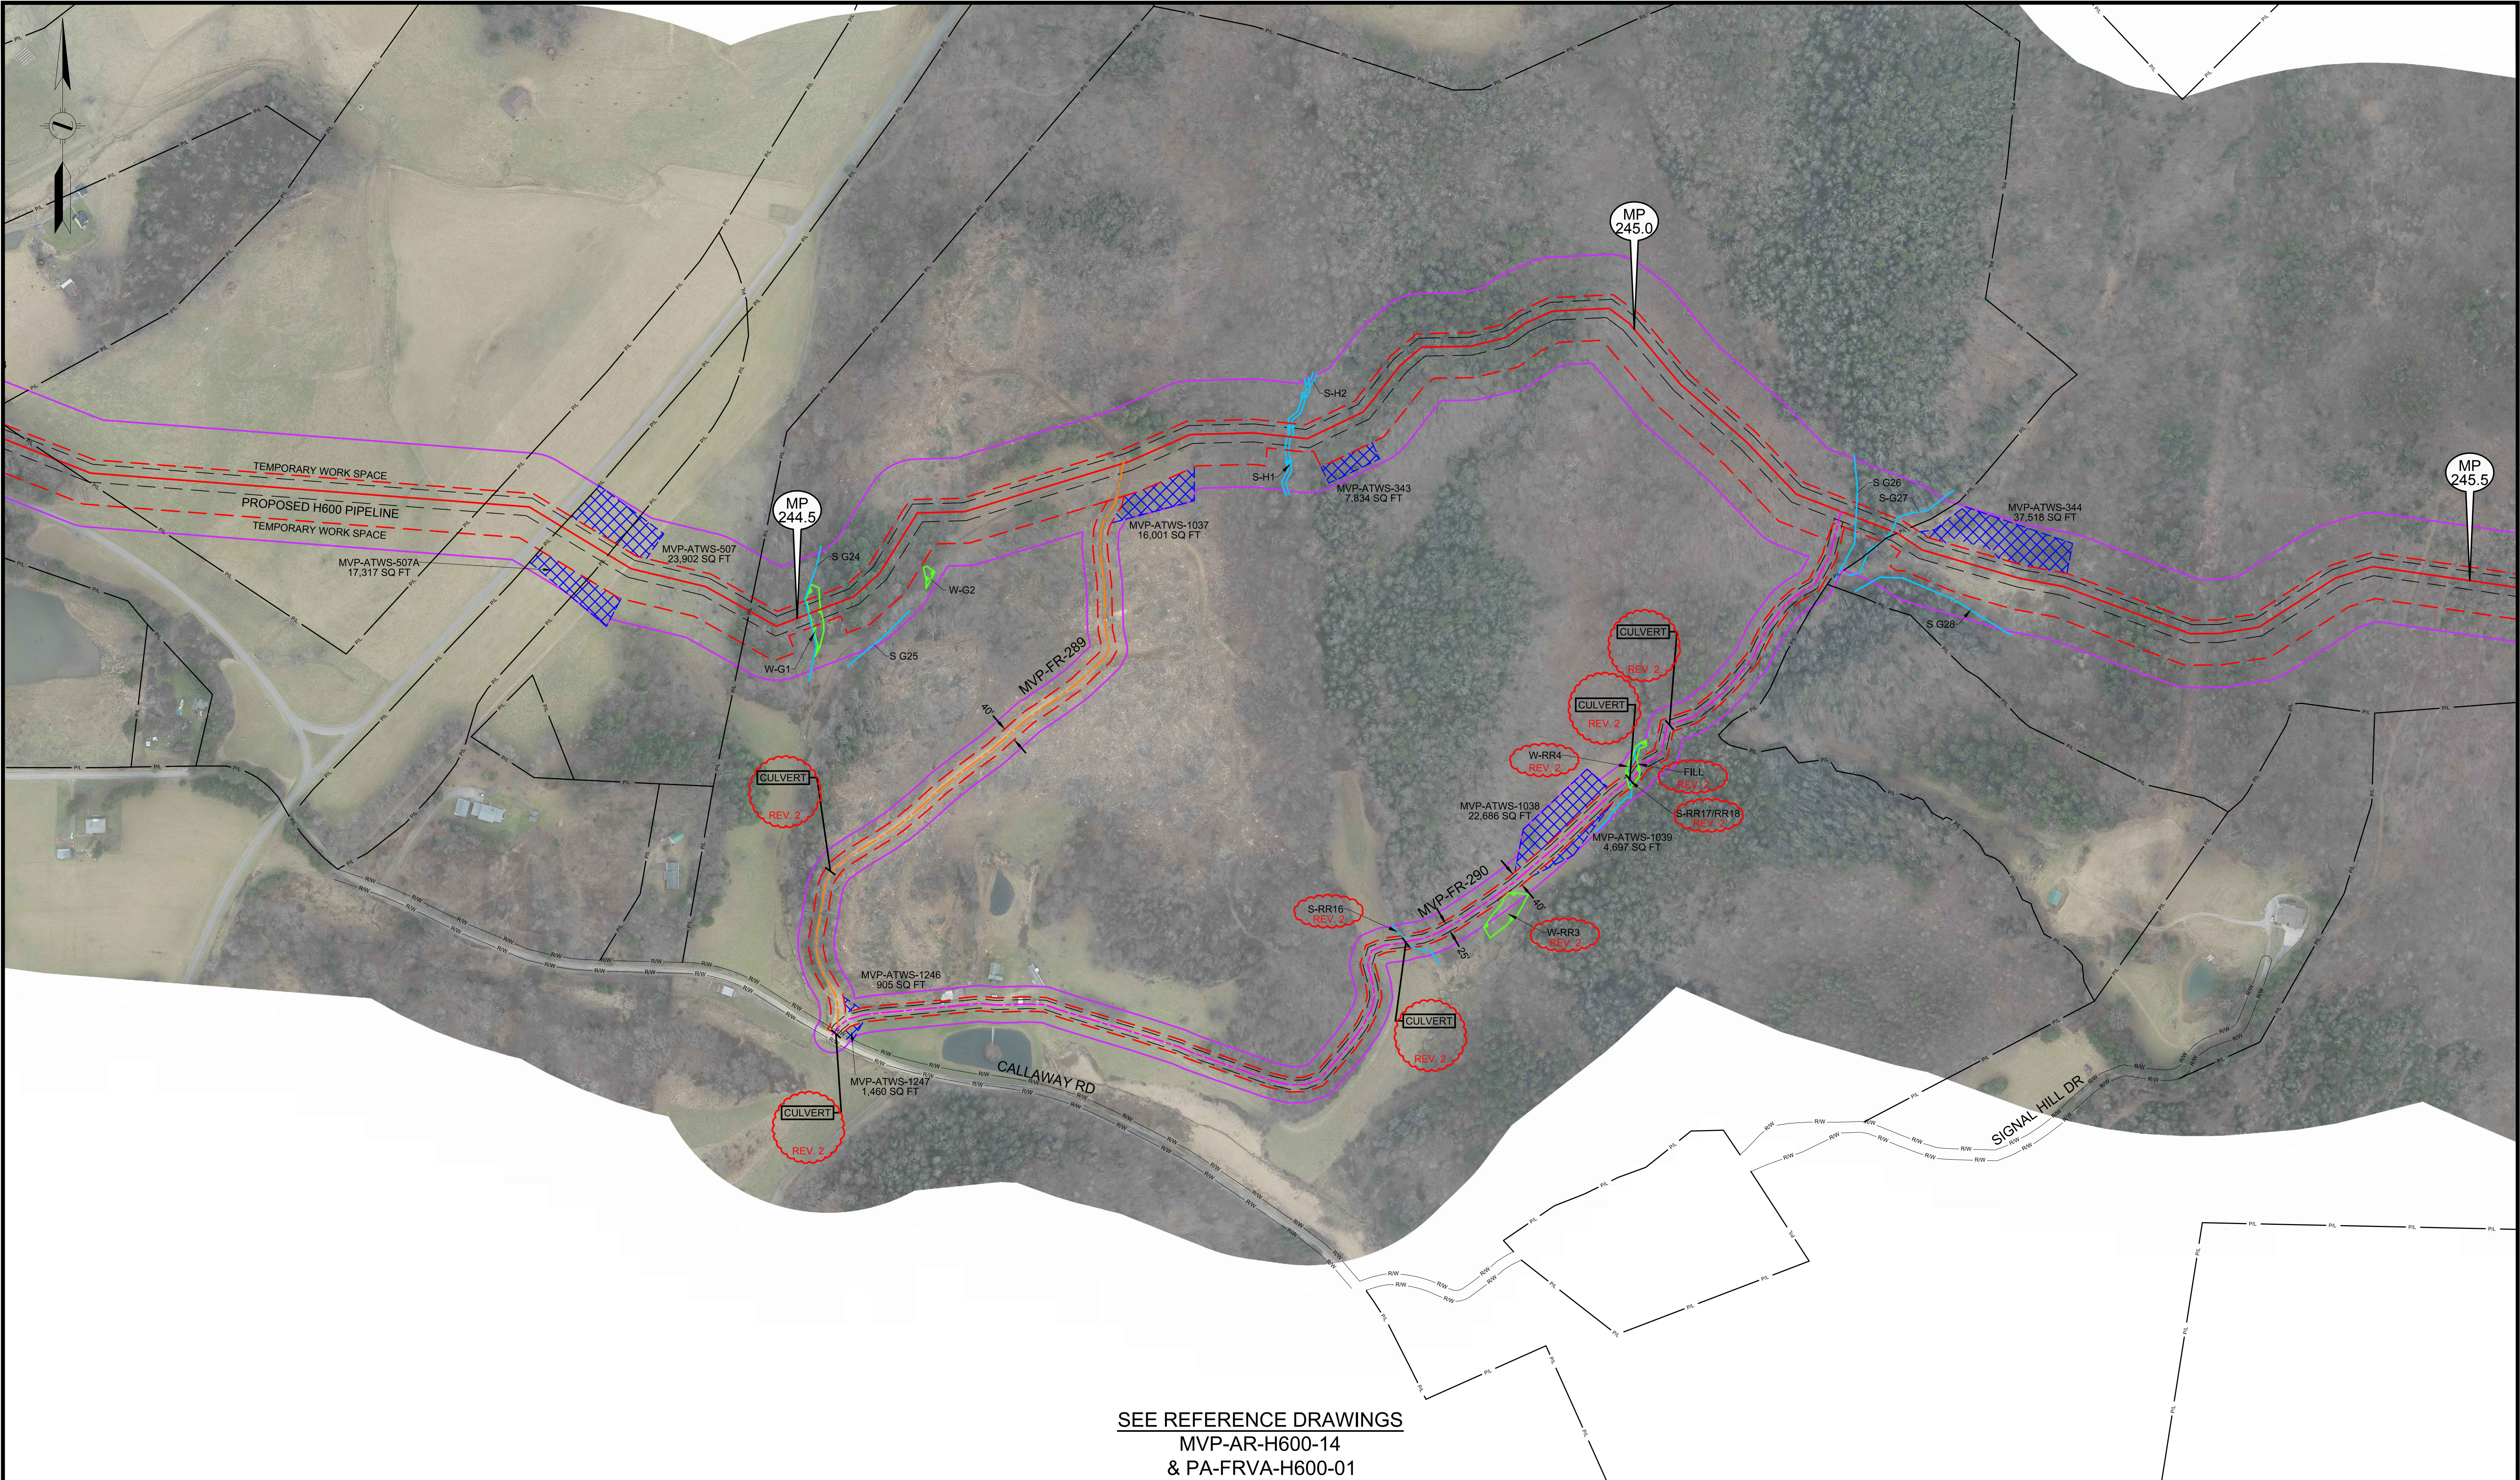

SEE REFERENCE DRAWINGS
MVP-AR-H600-14
& PA-FRVA-H600-01

LEGEND		REFERENCE DRAWINGS		REVISIONS		APPROVED FOR FERC		APPROVED FOR BIDDING		APPROVED FOR CONSTRUCTION		HORIZ. SCALE: 1" = 200'	
	PERMANENT ACCESS ROAD	DRAWING NUMBER	TITLE	REV.	BY	DATE	DESCRIPTION	REV.	BY	DATE	DATE	DRAWN BY: HEI(DRF)	09/27/15
	TEMPORARY ACCESS ROAD			0	DRF	10-15-15	REV 4.0.0. ISSUED TO FERC					ENGINEERING CK:	
	PROPOSED H600 PIPELINE			1	DRF	01/13/16	FERC DATA REQUESTED 21 - ADDED NHD WATERBODY					ENGINEERING CK:	
	PROPOSED PERMANENT EASEMENT			2	DLM	04-19-16	REV PER FERC DATA REQUEST No.2					UIE JOB NO.:	
	TEMPORARY WORK SPACE											AFE/P.O. NO.:	
	ADDITIONAL TEMPORARY WORK SPACE											HEI PROJECT NO.:	14-10-052
	WETLAND											UIE FILE NO.:	
	PROPERTY LINE											DRAWING NO.:	MVP-ADAR-H600-95
	ROAD RIGHT-OF-WAY LINE											SHEET	95 OF 105
	GATE - GATE POST											REV. 2	
	CULVERT											DATE OF PLOT:	4/20/16 4:15 PM
	PIPELINE MARKER												
	OVERHEAD POWER LINE												

HOLLAND
ENGINEERING


220 Hoover Boulevard, Suite 2
Holland, Michigan 49423-3766
T 616-392-5938 F 616-392-2116

26555 Evergreen Rd., Suite. 430
Southfield, Michigan 48076
T 248-827-7322 F 248-827-7549


www.hollandengineering.com

Mountain Valley
PIPELINE

AERIAL DETAILS
PROPOSED ACCESS ROADS
MVP PIPELINE PROJECT - H600 LINE
FRANKLIN COUNTY, VIRGINIA

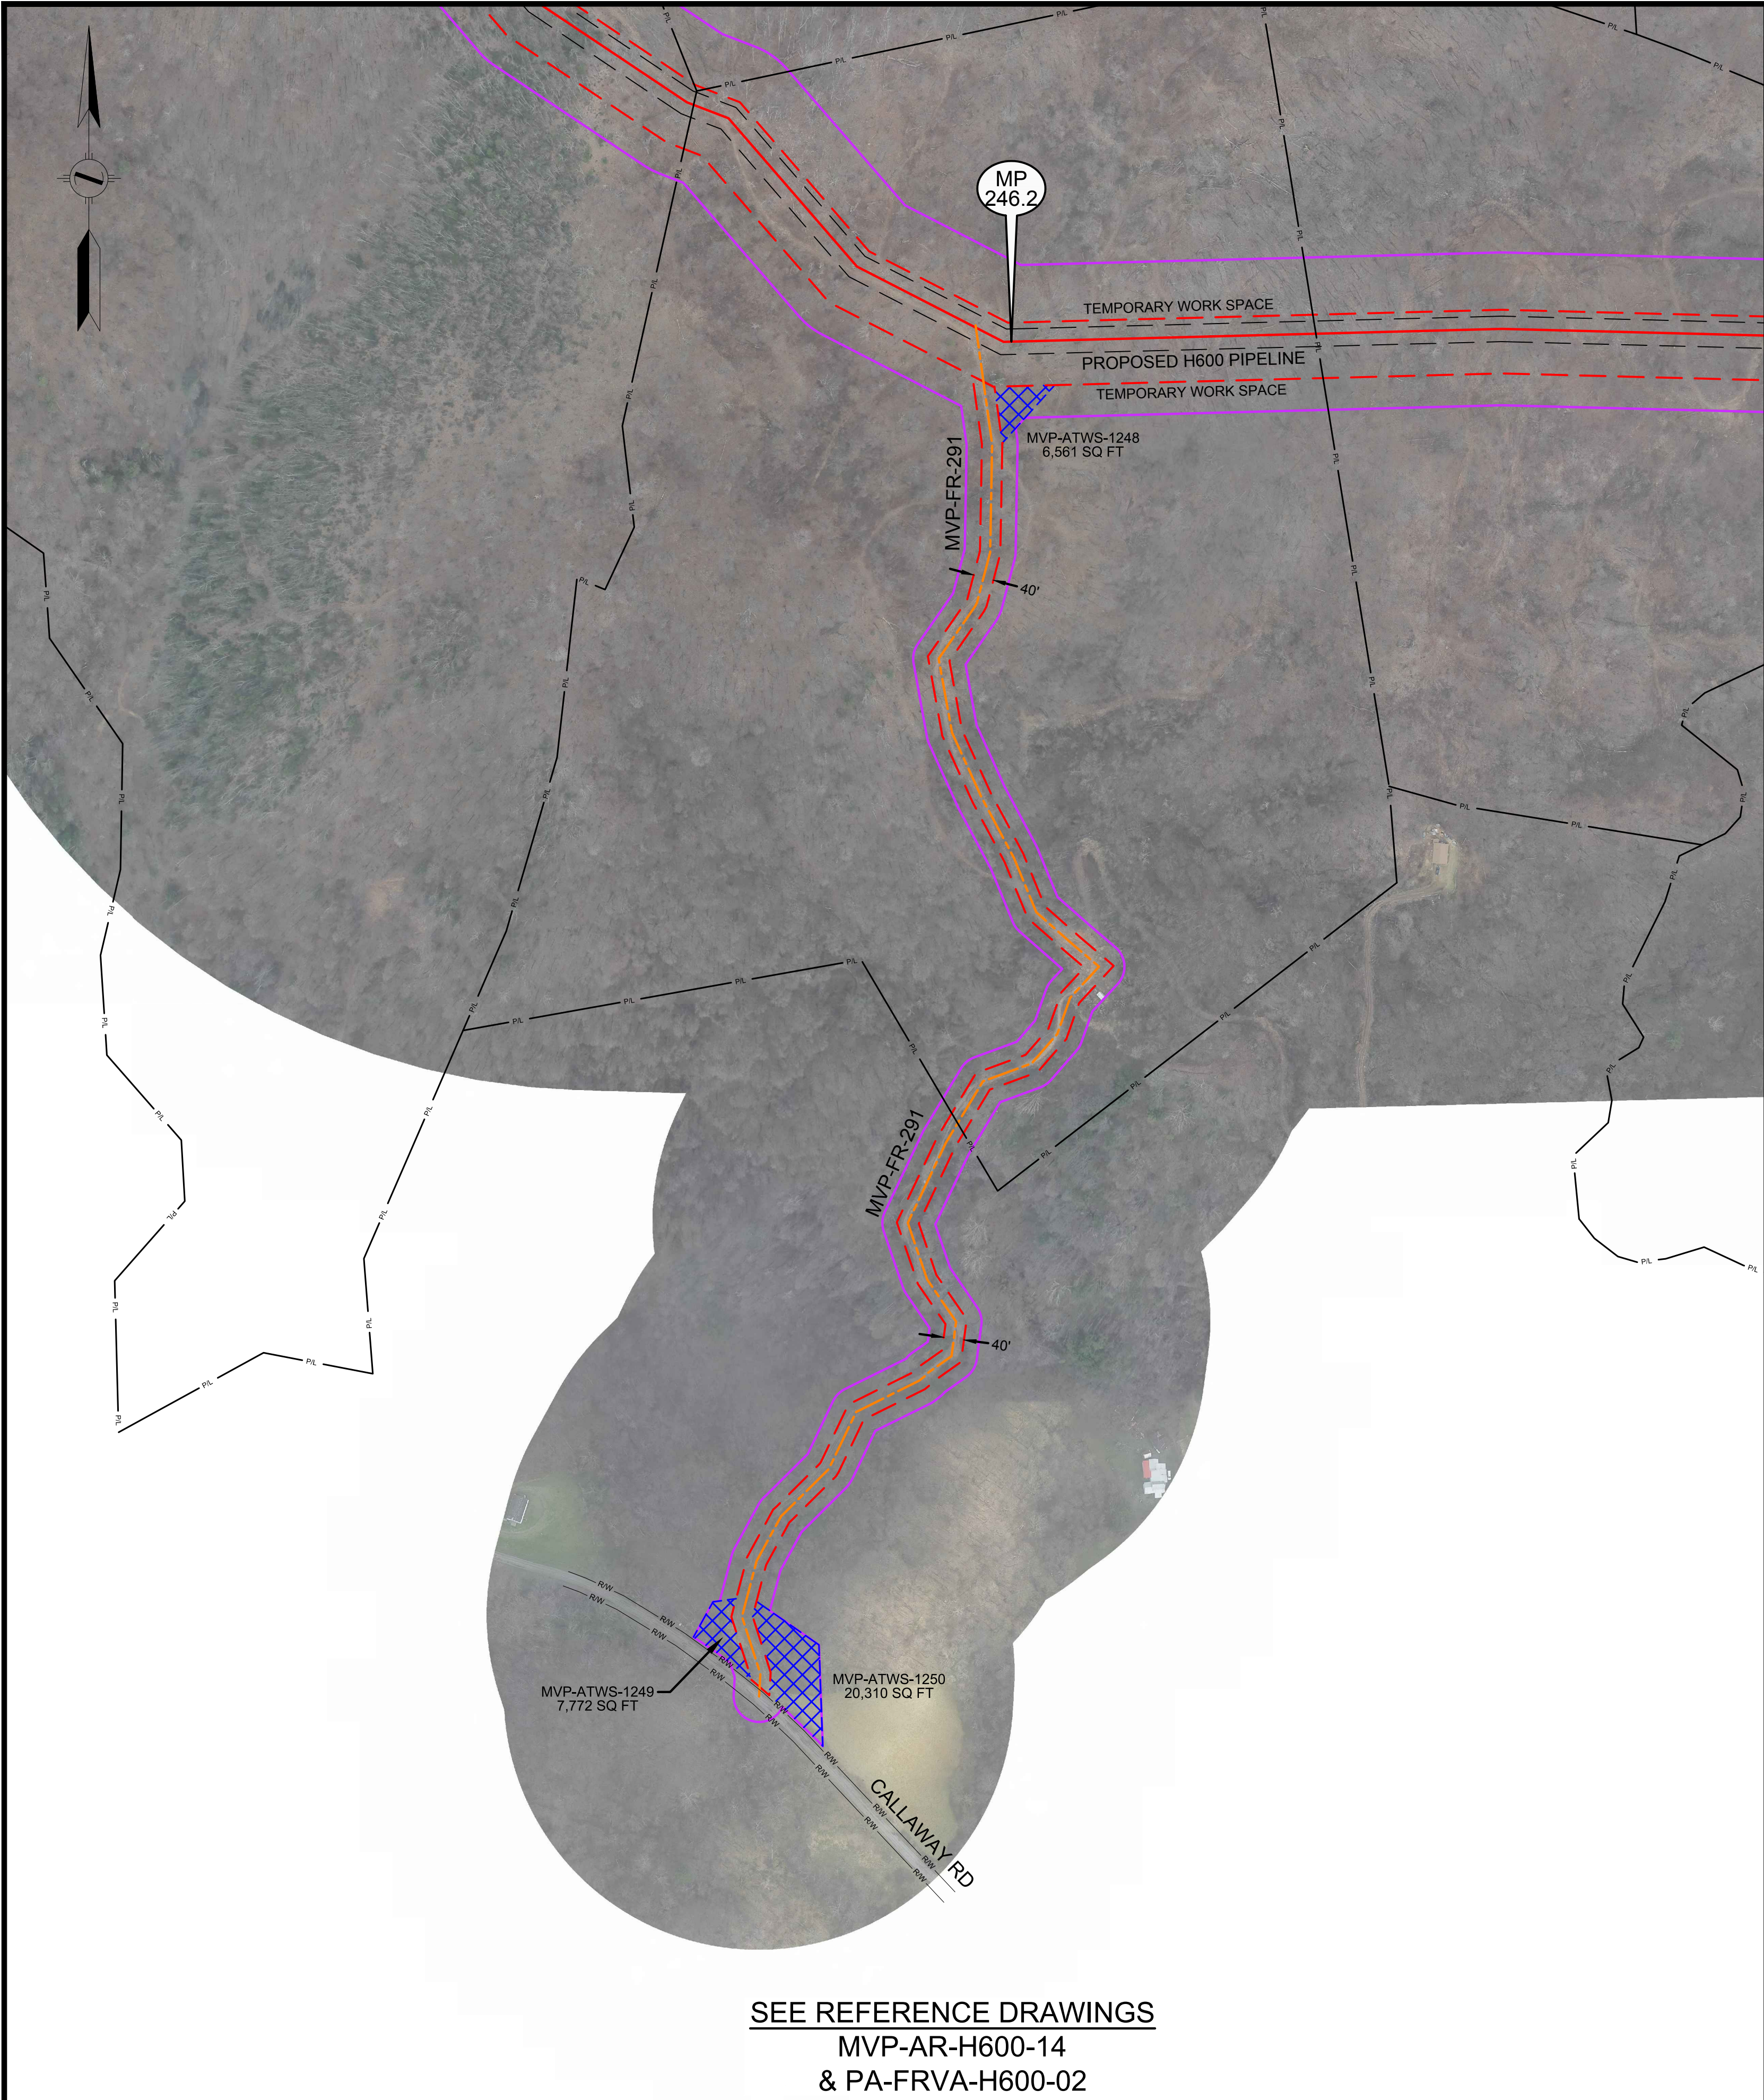

SEE REFERENCE DRAWINGS
MVP-AR-H600-14
& PA-FRVA-H600-02

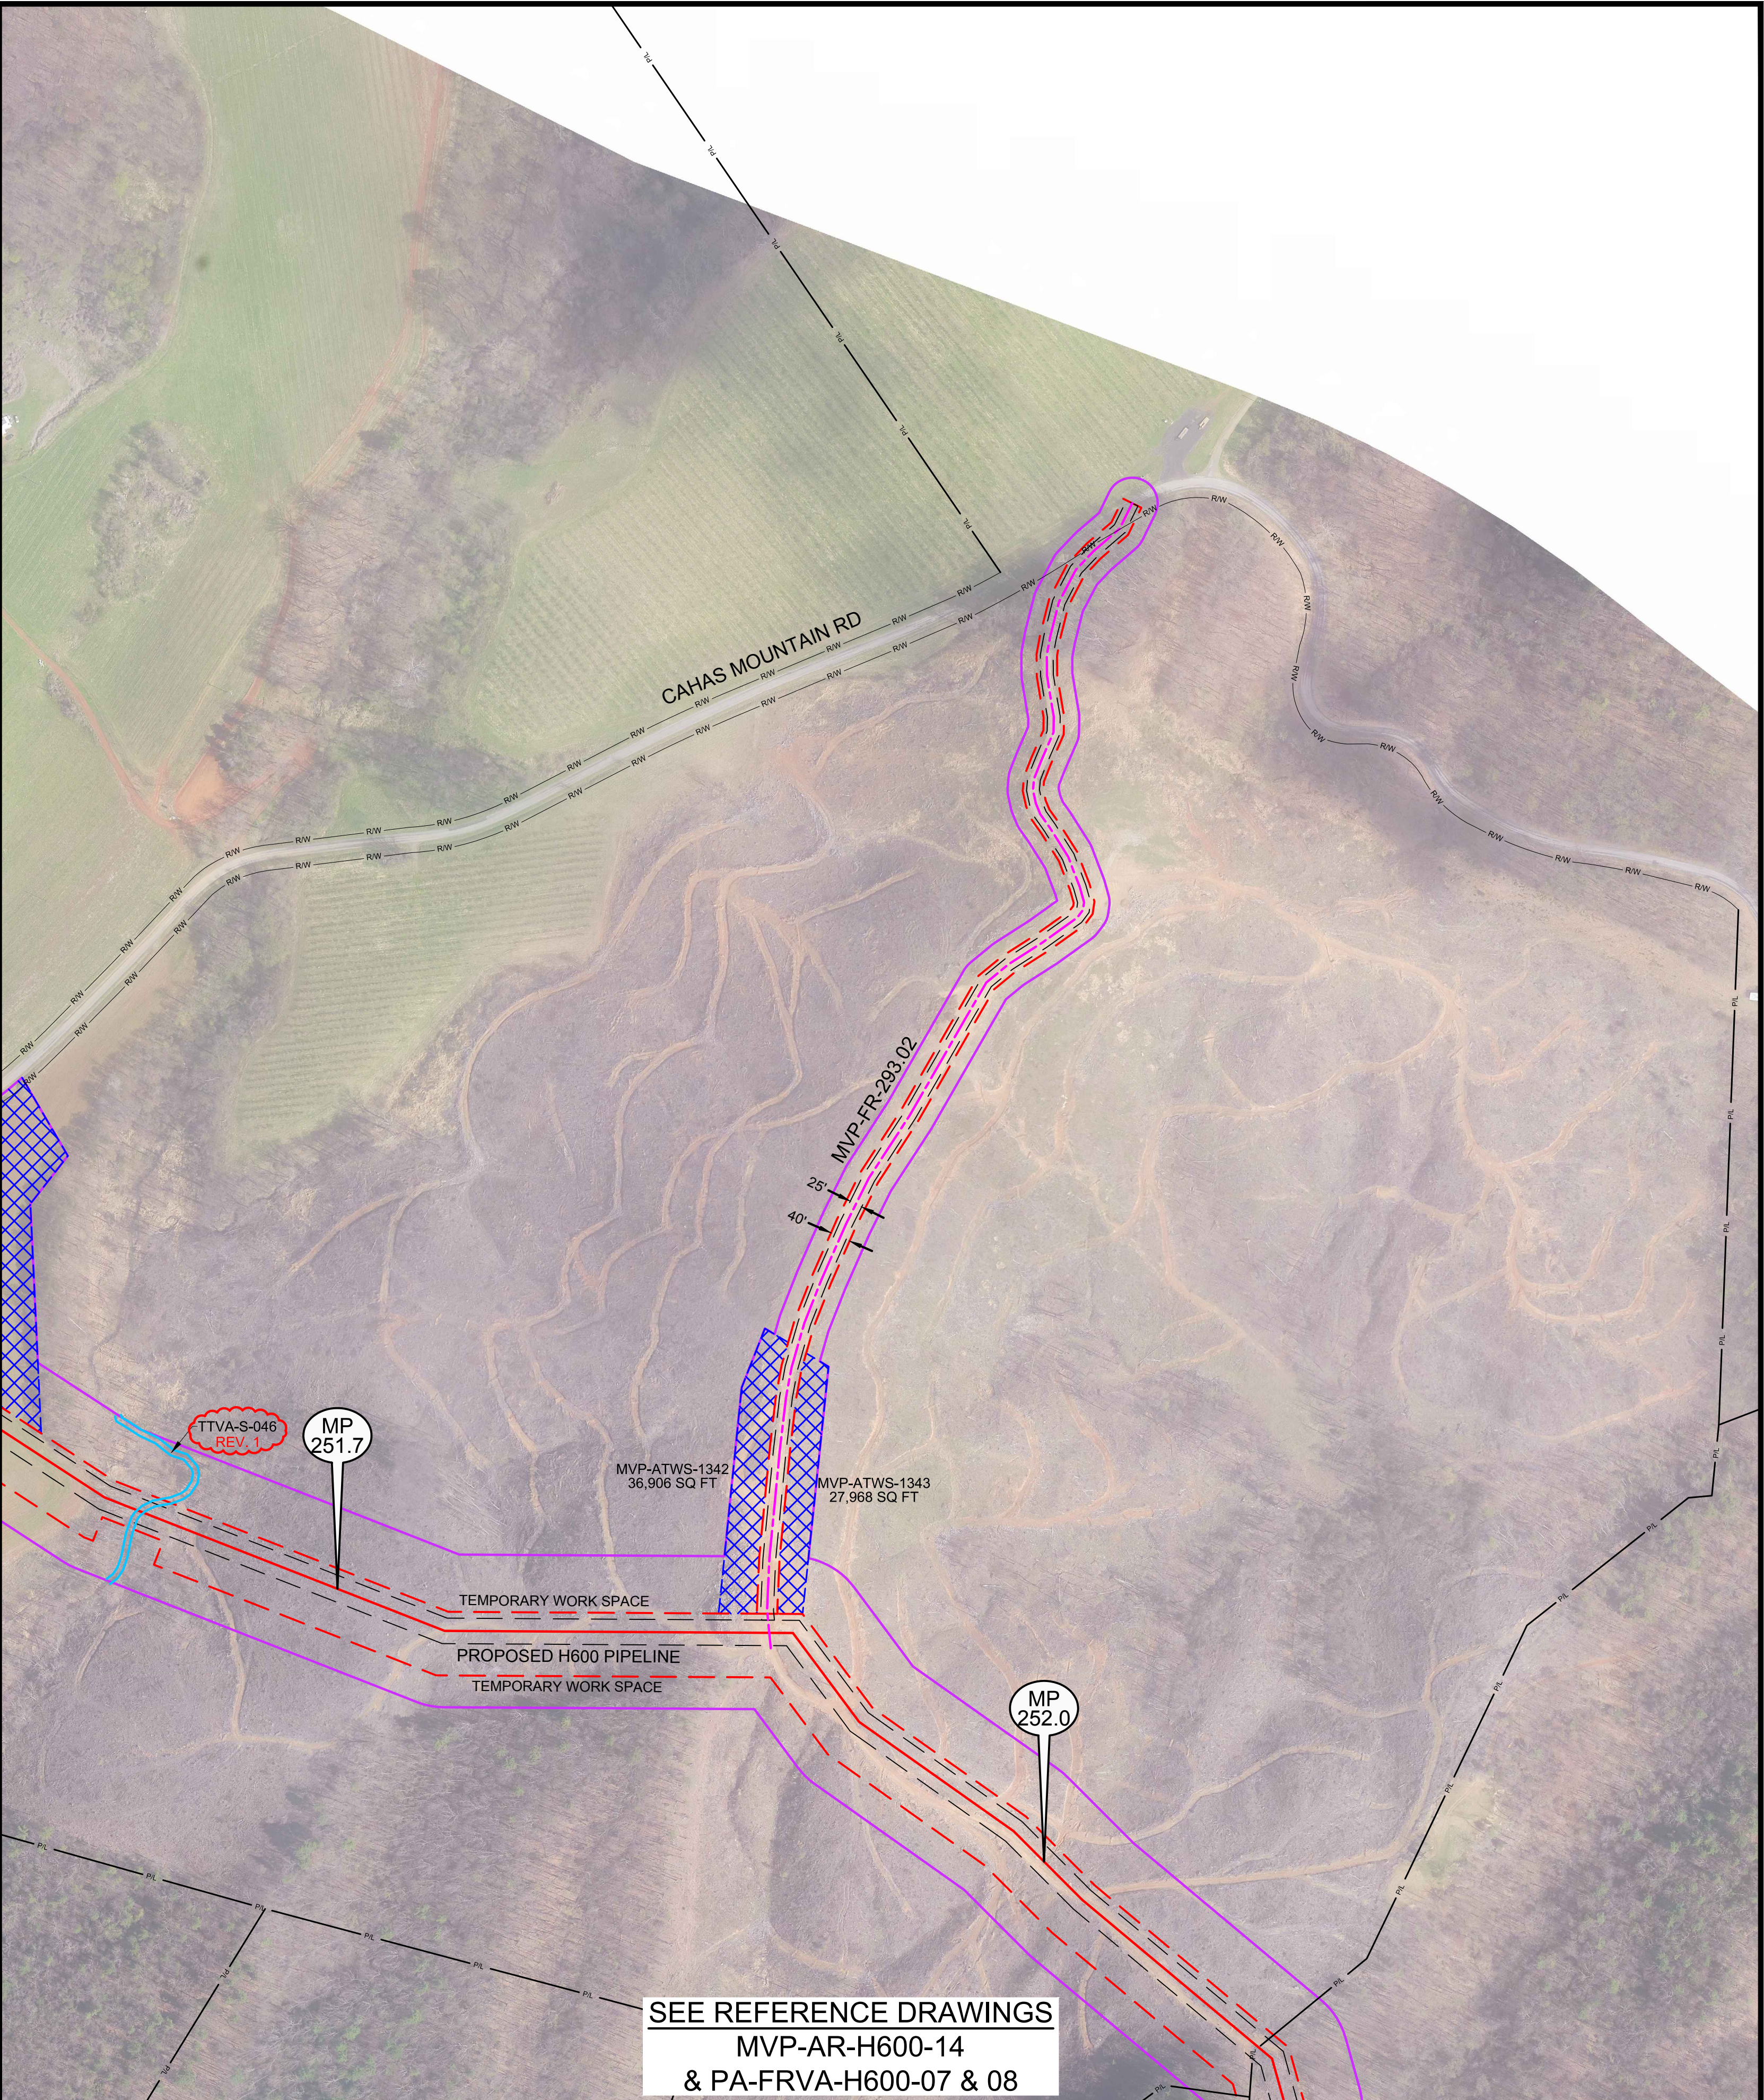

SEE REFERENCE DRAWINGS
MVP-AR-H600-14
& PA-FRVA-H600-07 & 08

LEGEND	
	PERMANENT ACCESS ROAD
	TEMPORARY ACCESS ROAD
	PROPOSED H600 PIPELINE
	PROPOSED PERMANENT EASEMENT
	TEMPORARY WORK SPACE
	ADDITIONAL TEMPORARY WORK SPACE
	STUDY CORRIDOR
	WETLAND
	STREAM
	PROPERTY LINE
	ROAD RIGHT-OF-WAY LINE
	GATE - GATE POST
	CULVERT
	PIPELINE MARKER
	OVERHEAD POWER LINE

PROJECTION: UTM ZONE 17
HORIZONTAL DATUM: NAD 83 US SURVEY FEET
VERTICAL DATUM: NAVD88

REFERENCE DRAWINGS	
DRAWING NUMBER	TITLE

REVISIONS				
REV	BY	DATE	DESCRIPTION	
0	DRF	10-15-15	REV 4.0.0. ISSUED TO FERC	
1	DLM	04-19-16	REV PER FERC DATA REQUEST No.2	

HOLLAND
ENGINEERING

220 Hoover Boulevard, Suite 2
Holland, Michigan 49423-3766
T 616-392-5938 F 616-392-2116

26555 Evergreen Rd., Suite. 430
Southfield, Michigan 48076
T 248-827-7322 F 248-827-7549

www.hollandengineering.com

APPROVED FOR FERC			APPROVED FOR BIDDING			APPROVED FOR CONSTRUCTION		
REV.	BY	DATE	REV.	BY	DATE	REV.	BY	DATE
0	RRR	10-15-15						

HORIZ. SCALE: 1" = 200'
DRAWN BY: HEI(DRF) 09/27/15
DRAFTING CK:
ENGINEERING CK:
UEI JOB NO.:
AFE/P.O. NO.:
HEI PROJECT NO.: 14-10-052
UEI FILE NO.:
DRAWING NO.: MVP-ADAR-H600-96
SHEET 96 OF 105 REV. 1
DATE OF PLOT: 4/20/16 4:15 PM

AERIAL DETAILS
PROPOSED ACCESS ROADS
MVP PIPELINE PROJECT - H600 LINE
FRANKLIN COUNTY, VIRGINIA