
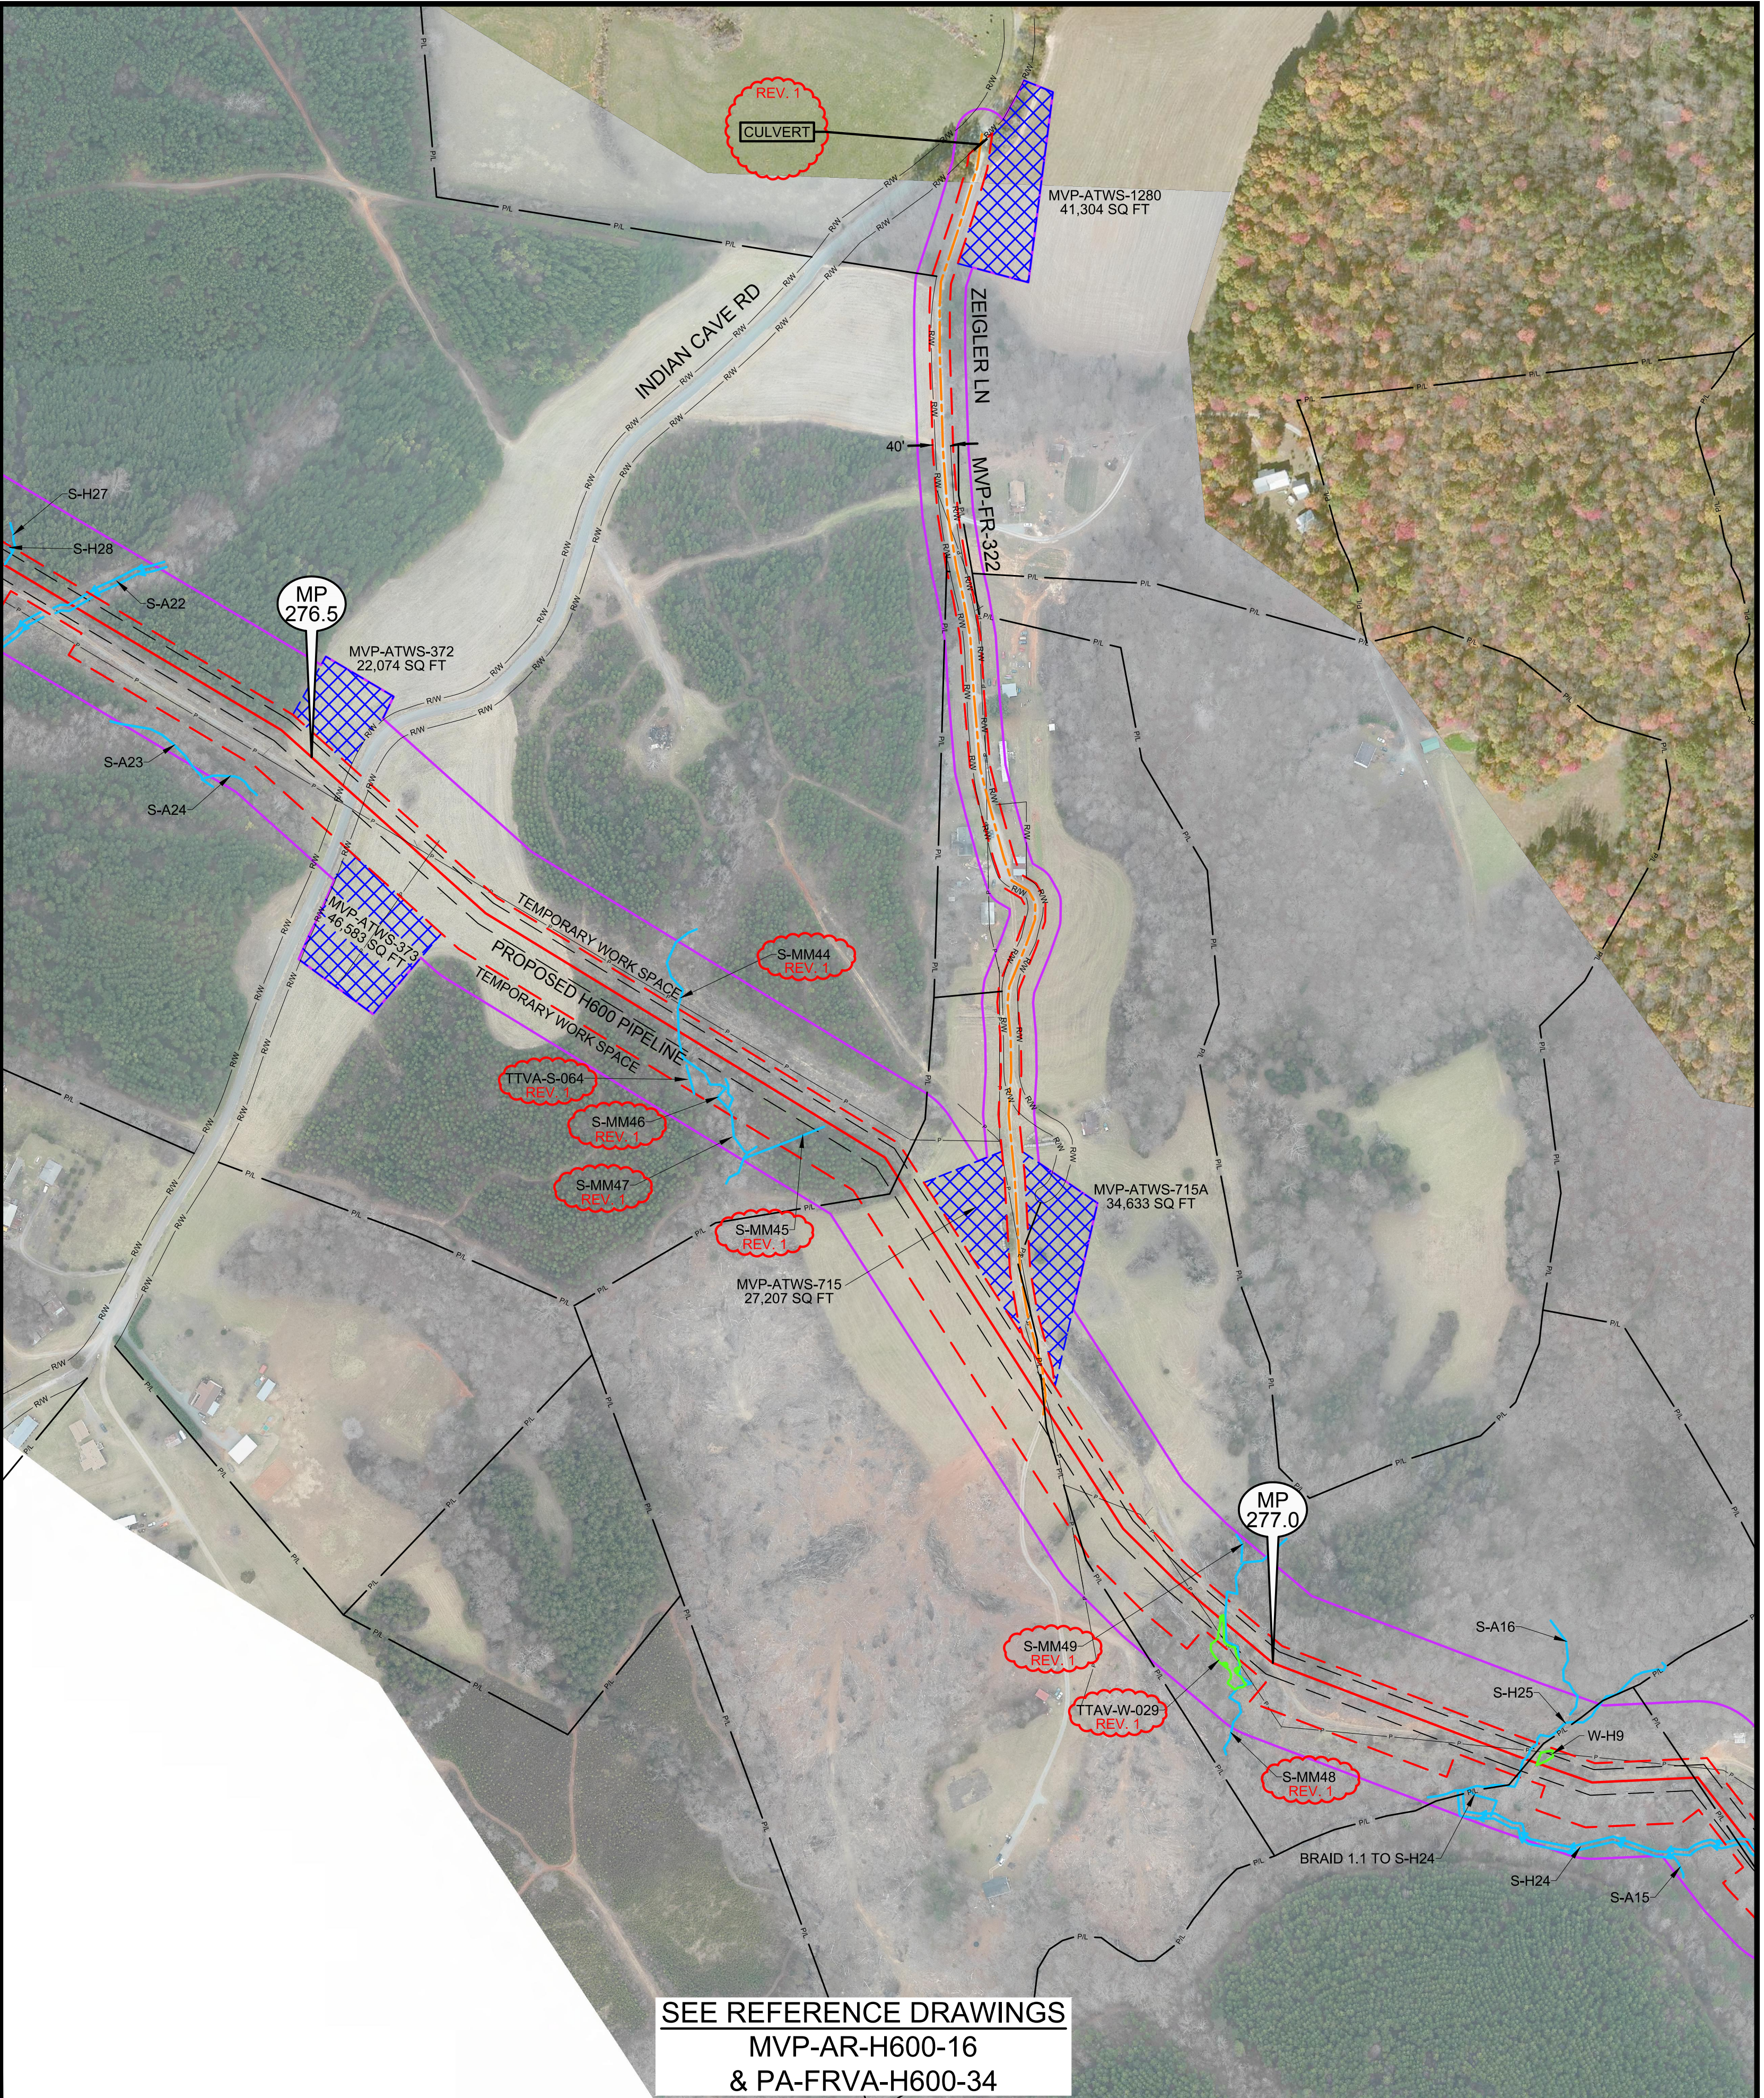


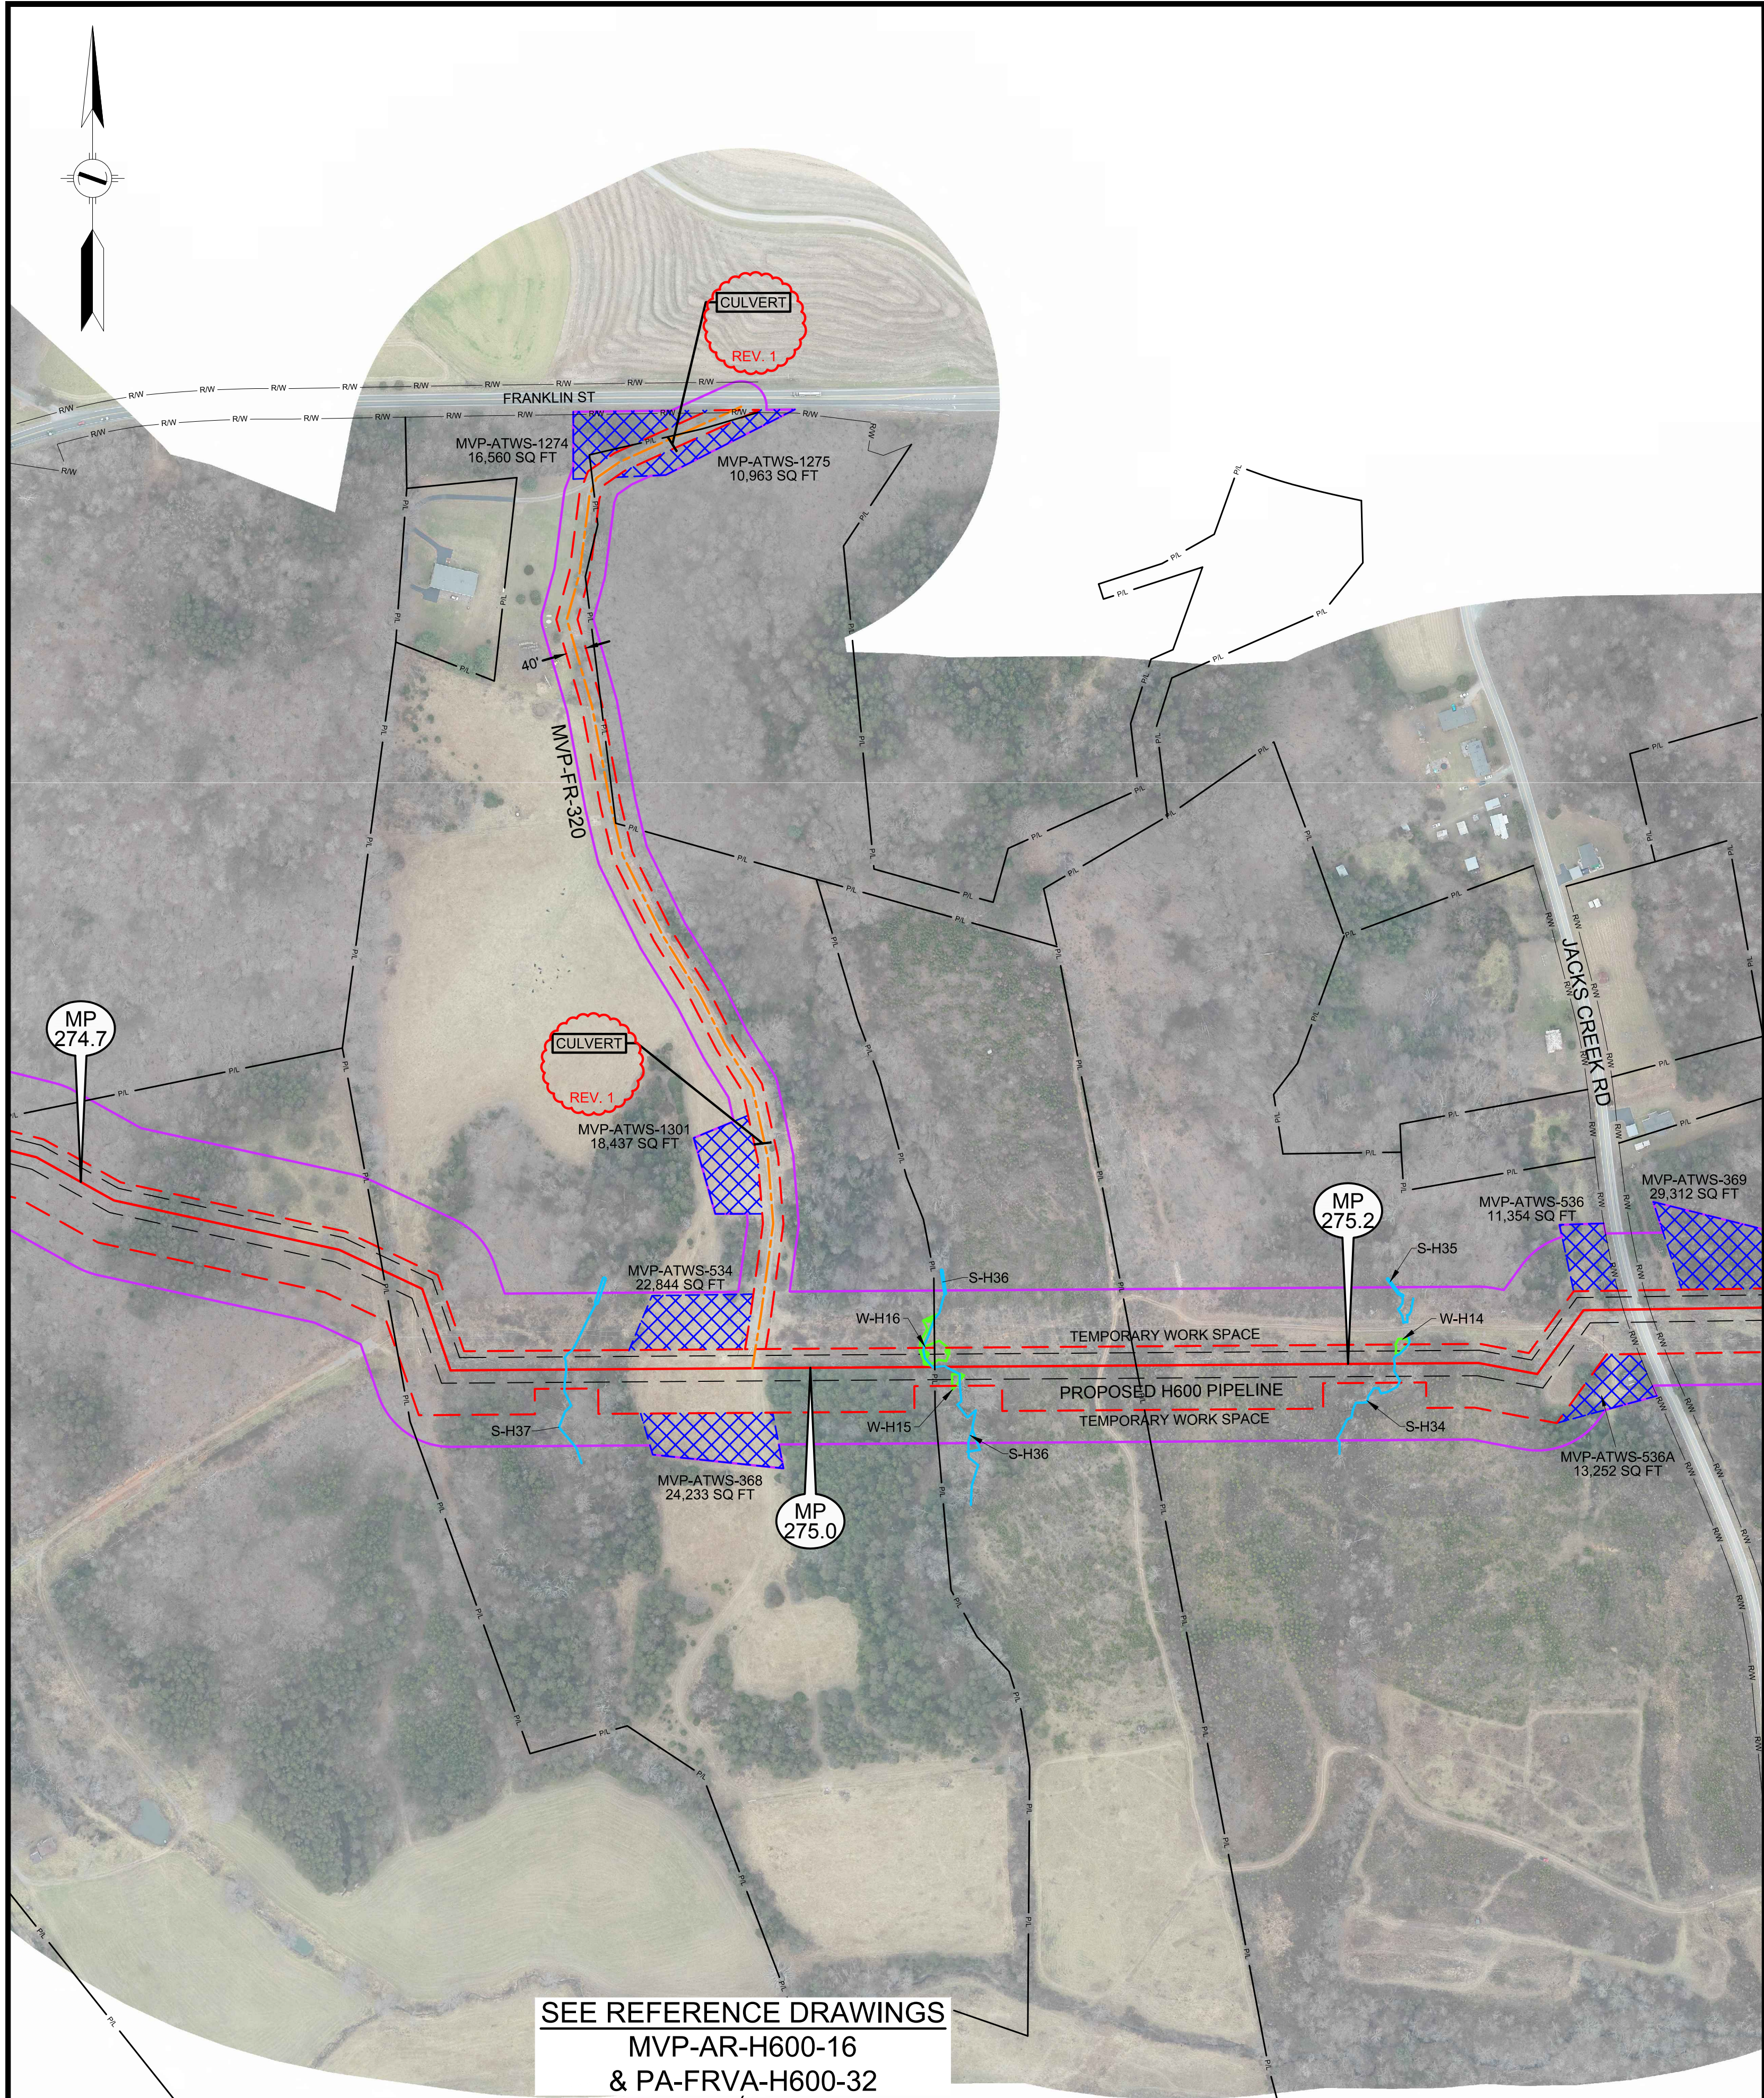

LEGEND		REFERENCE DRAWINGS		REVISIONS	
	PERMANENT ACCESS ROAD	DRAWING NUMBER	TITLE	REV.	DESCRIPTION
	TEMPORARY ACCESS ROAD	0	DRF	10-15-15	REV 4.0.0. ISSUED TO FERC
	PROPOSED H600 PIPELINE	1	DLM	04-19-16	REV PER FERC DATA REQUEST No.2
	PROPOSED PERMANENT EASEMENT				
	TEMPORARY WORK SPACE				
	ADDITIONAL TEMPORARY WORK SPACE				
	STUDY CORRIDOR				
	WETLAND				
	STREAM				
	PROPERTY LINE				
	ROAD RIGHT-OF-WAY LINE				
	GATE - GATE POST				
	CULVERT				
	PIPELINE MARKER				
	OVERHEAD POWER LINE				

PROJECTION: UTM ZONE 17
HORIZONTAL DATUM: NAD 83 US SURVEY FEET
VERTICAL DATUM: NAVD88

HOLLAND ENGINEERING

220 Hoover Boulevard, Suite 2
Holland, Michigan 49423-3766
T 616-392-5938 F 616-392-2116

26555 Evergreen Rd., Suite 430
Southfield, Michigan 48076
T 248-827-7322 F 248-827-7549

www.hollandengineering.com

APPROVED FOR FERC		APPROVED FOR BIDDING		APPROVED FOR CONSTRUCTION	
REV.	DATE	REV.	DATE	REV.	DATE
0	RRR	10-15-15			

HORZ. SCALE: 1" = 200'

DRAWN BY: HEI(DRF) 09/27/15

DRAFTING CK: .

ENGINEERING CK: .

UIE JOB NO.: .

AFEP/O NO.: .

HEI PROJECT NO.: 14-10-052

UIE FILE NO.: .

DRAWING NO.: MVP-ADAR-H600-102

SHEET 102 OF 105 REV. 1

DATE OF PLOT: 4/20/16 4:18 PM





Mountain Valley PIPELINE

AERIAL DETAILS

PROPOSED ACCESS ROADS

MVP PIPELINE PROJECT - H600 LINE

FRANKLIN COUNTY, VIRGINIA

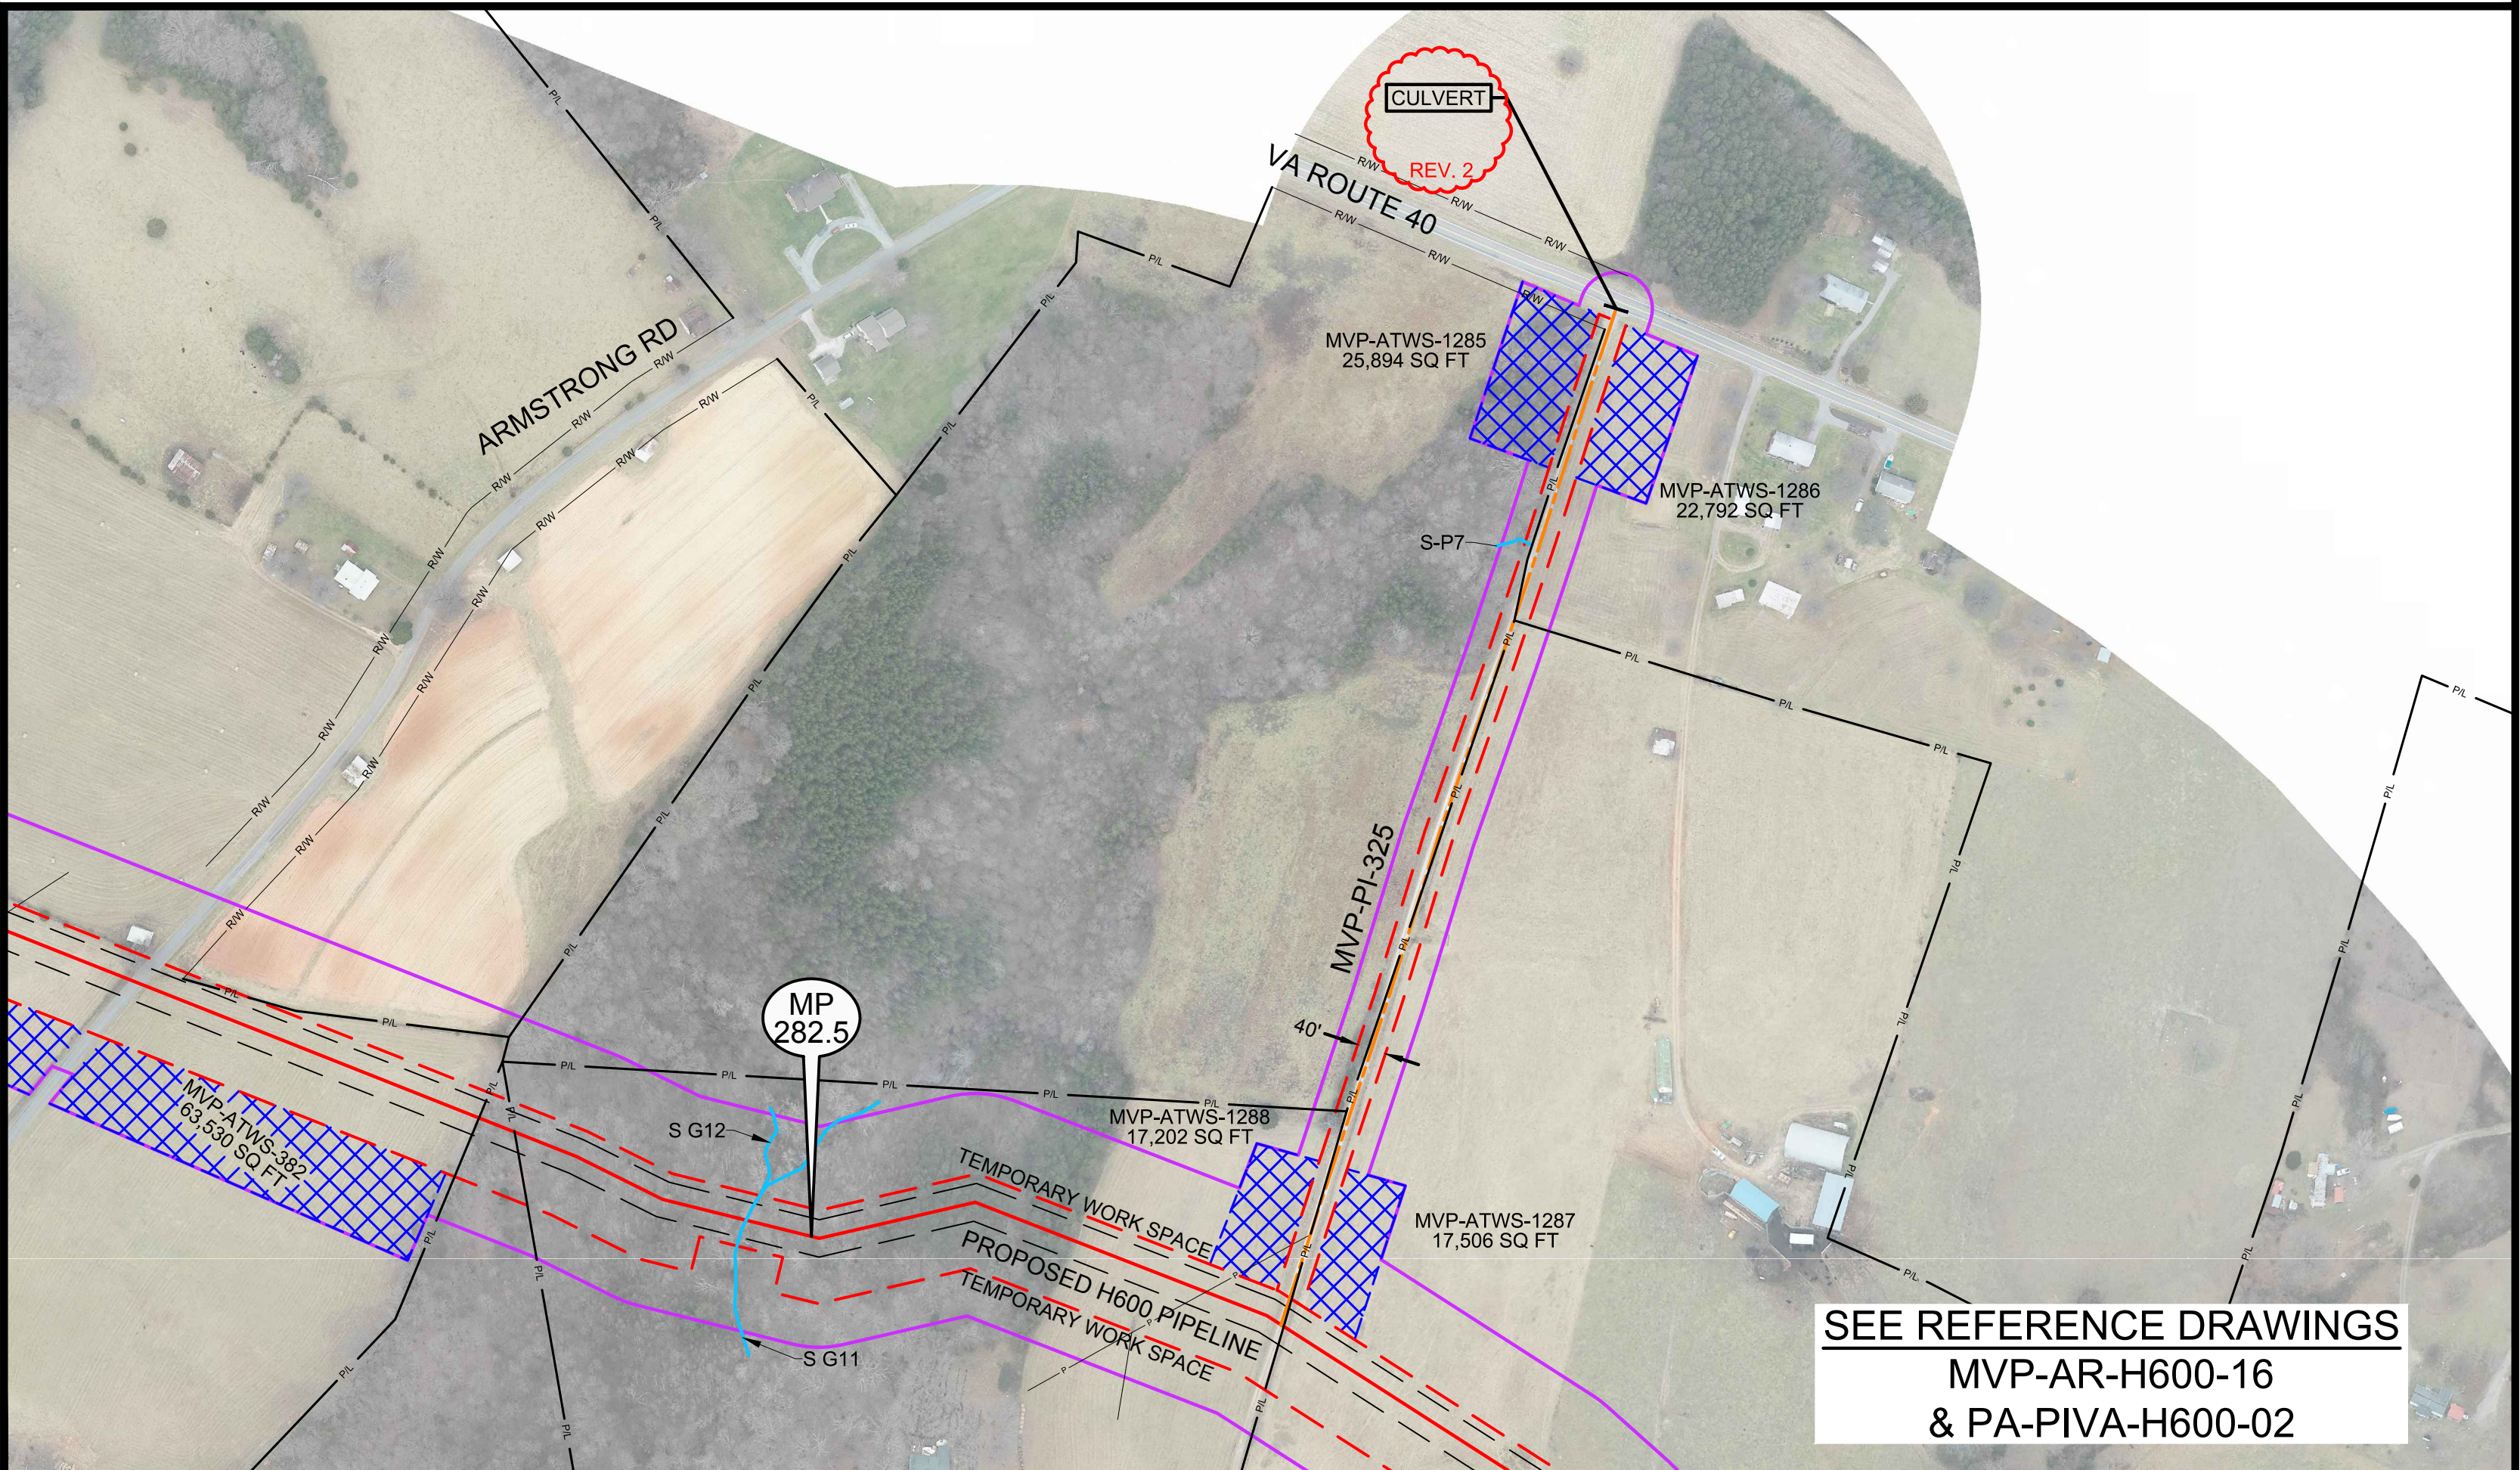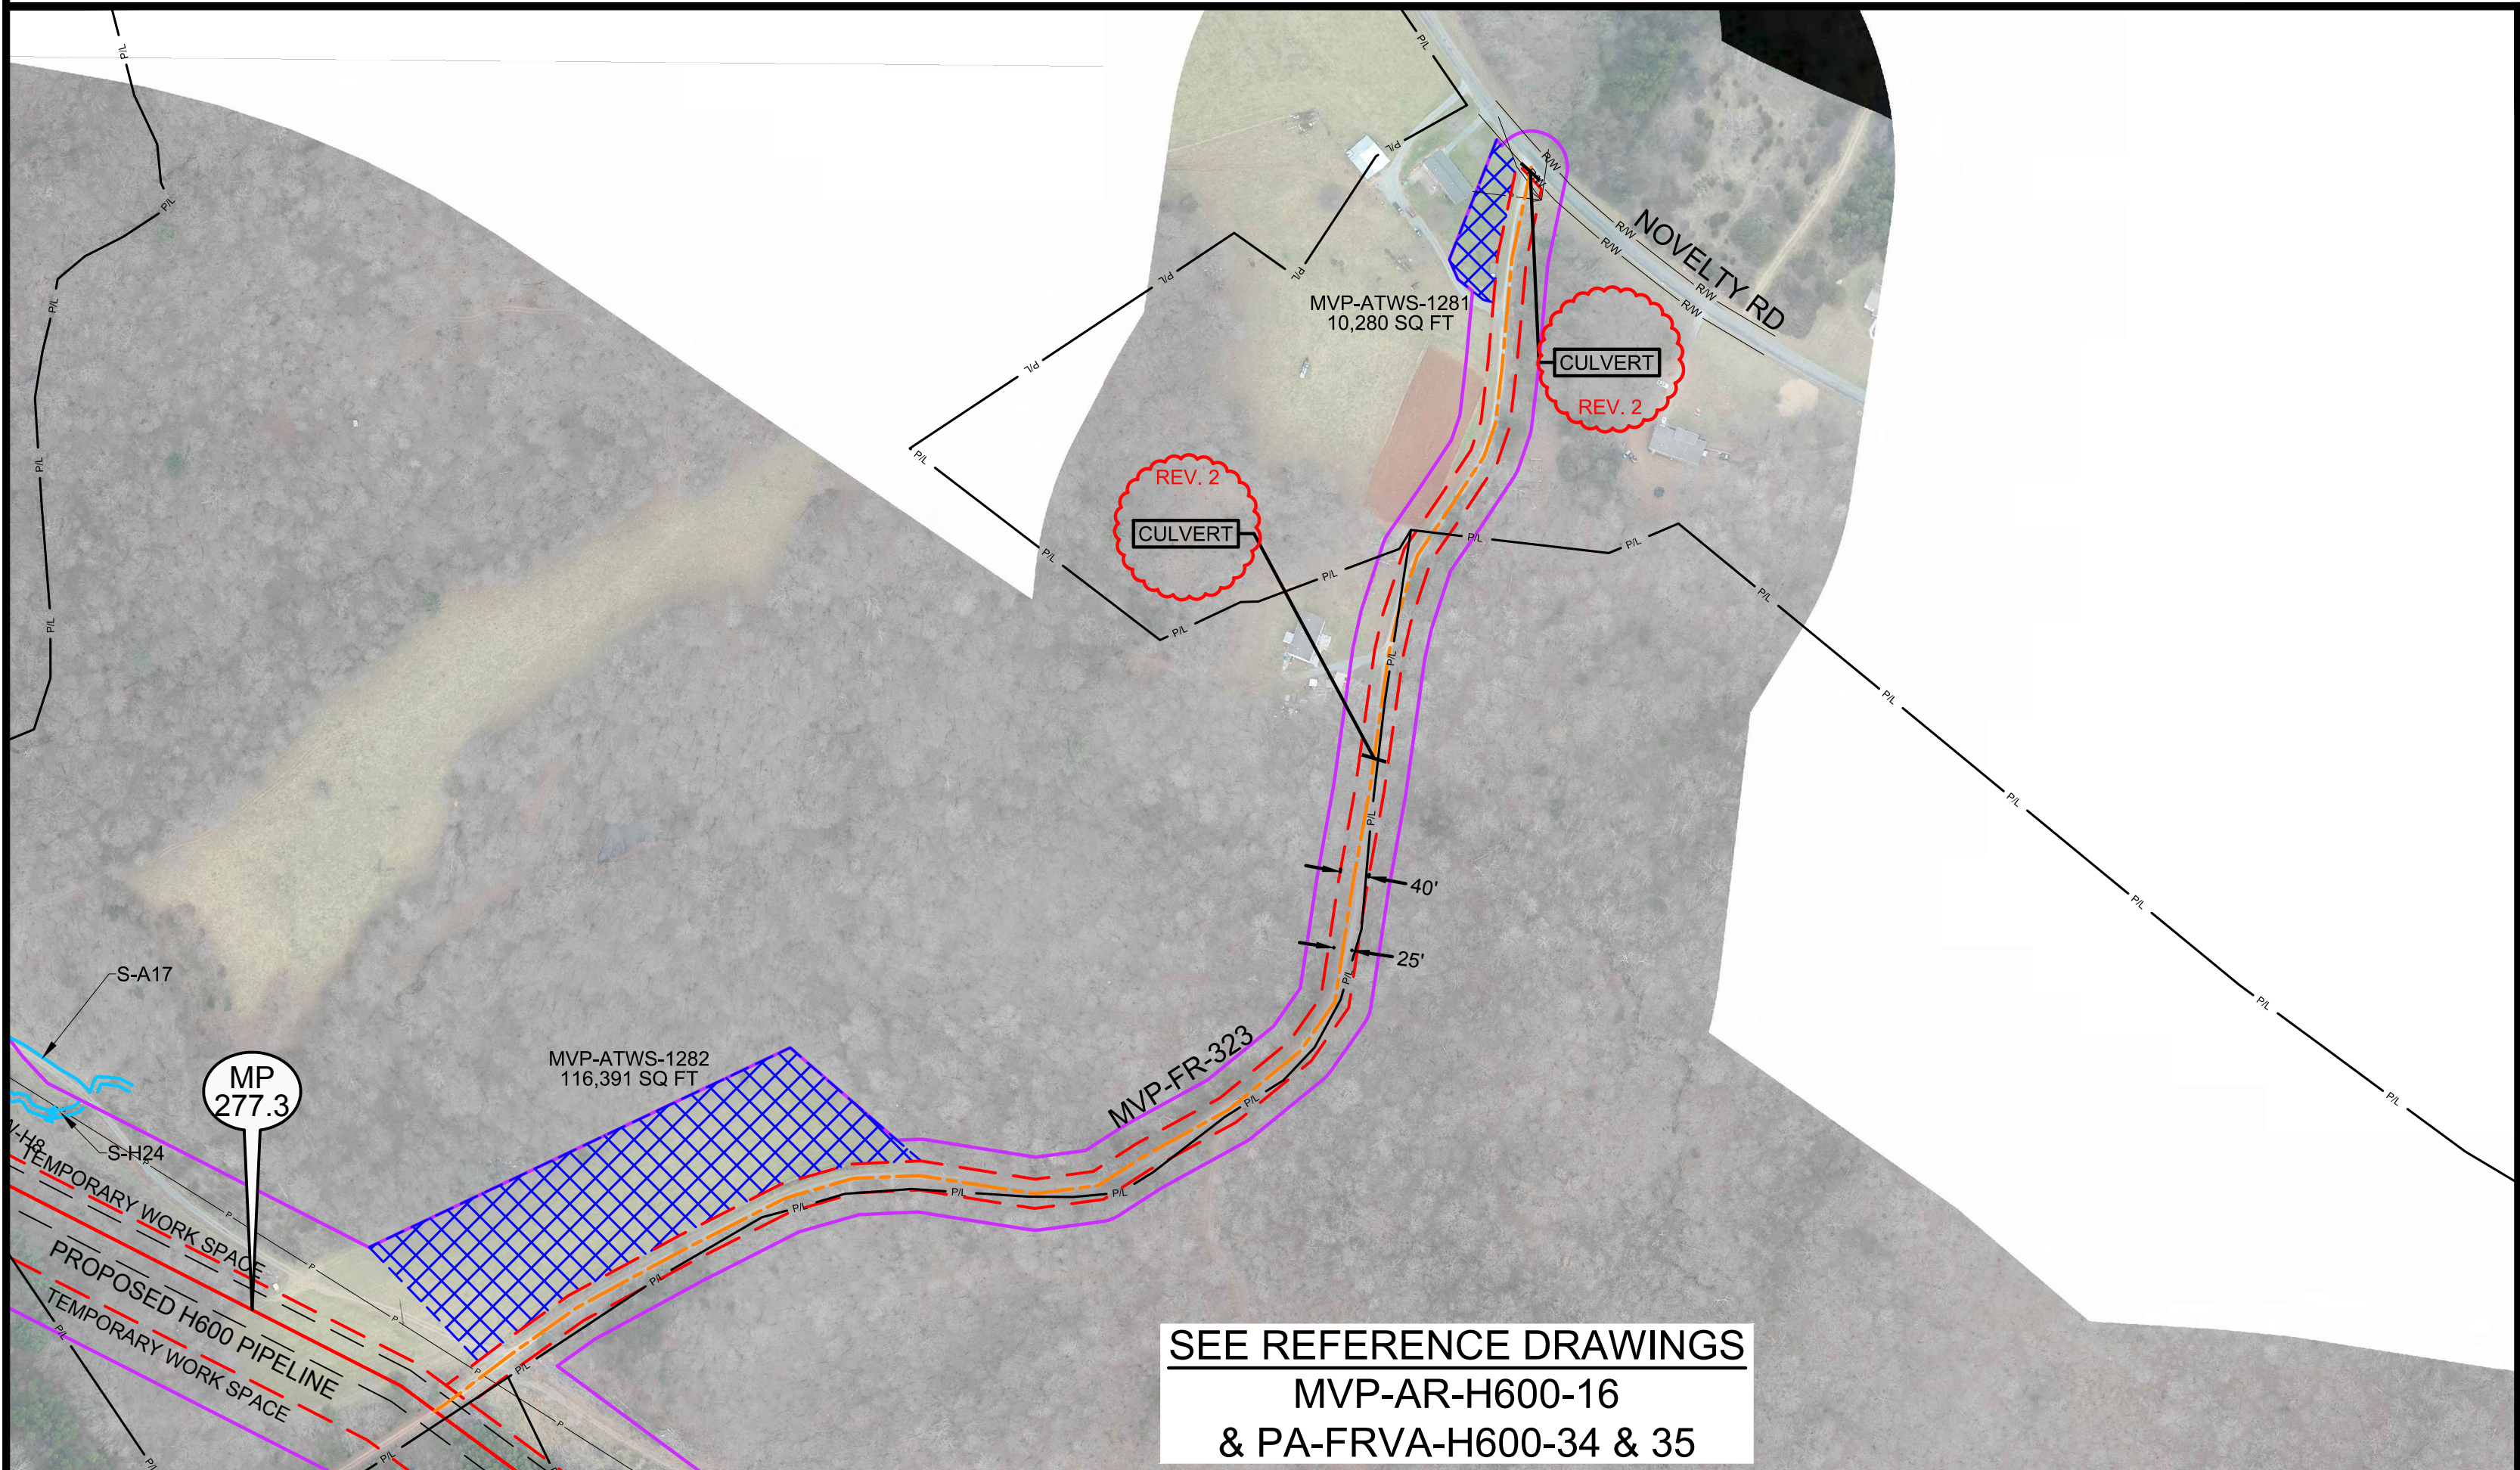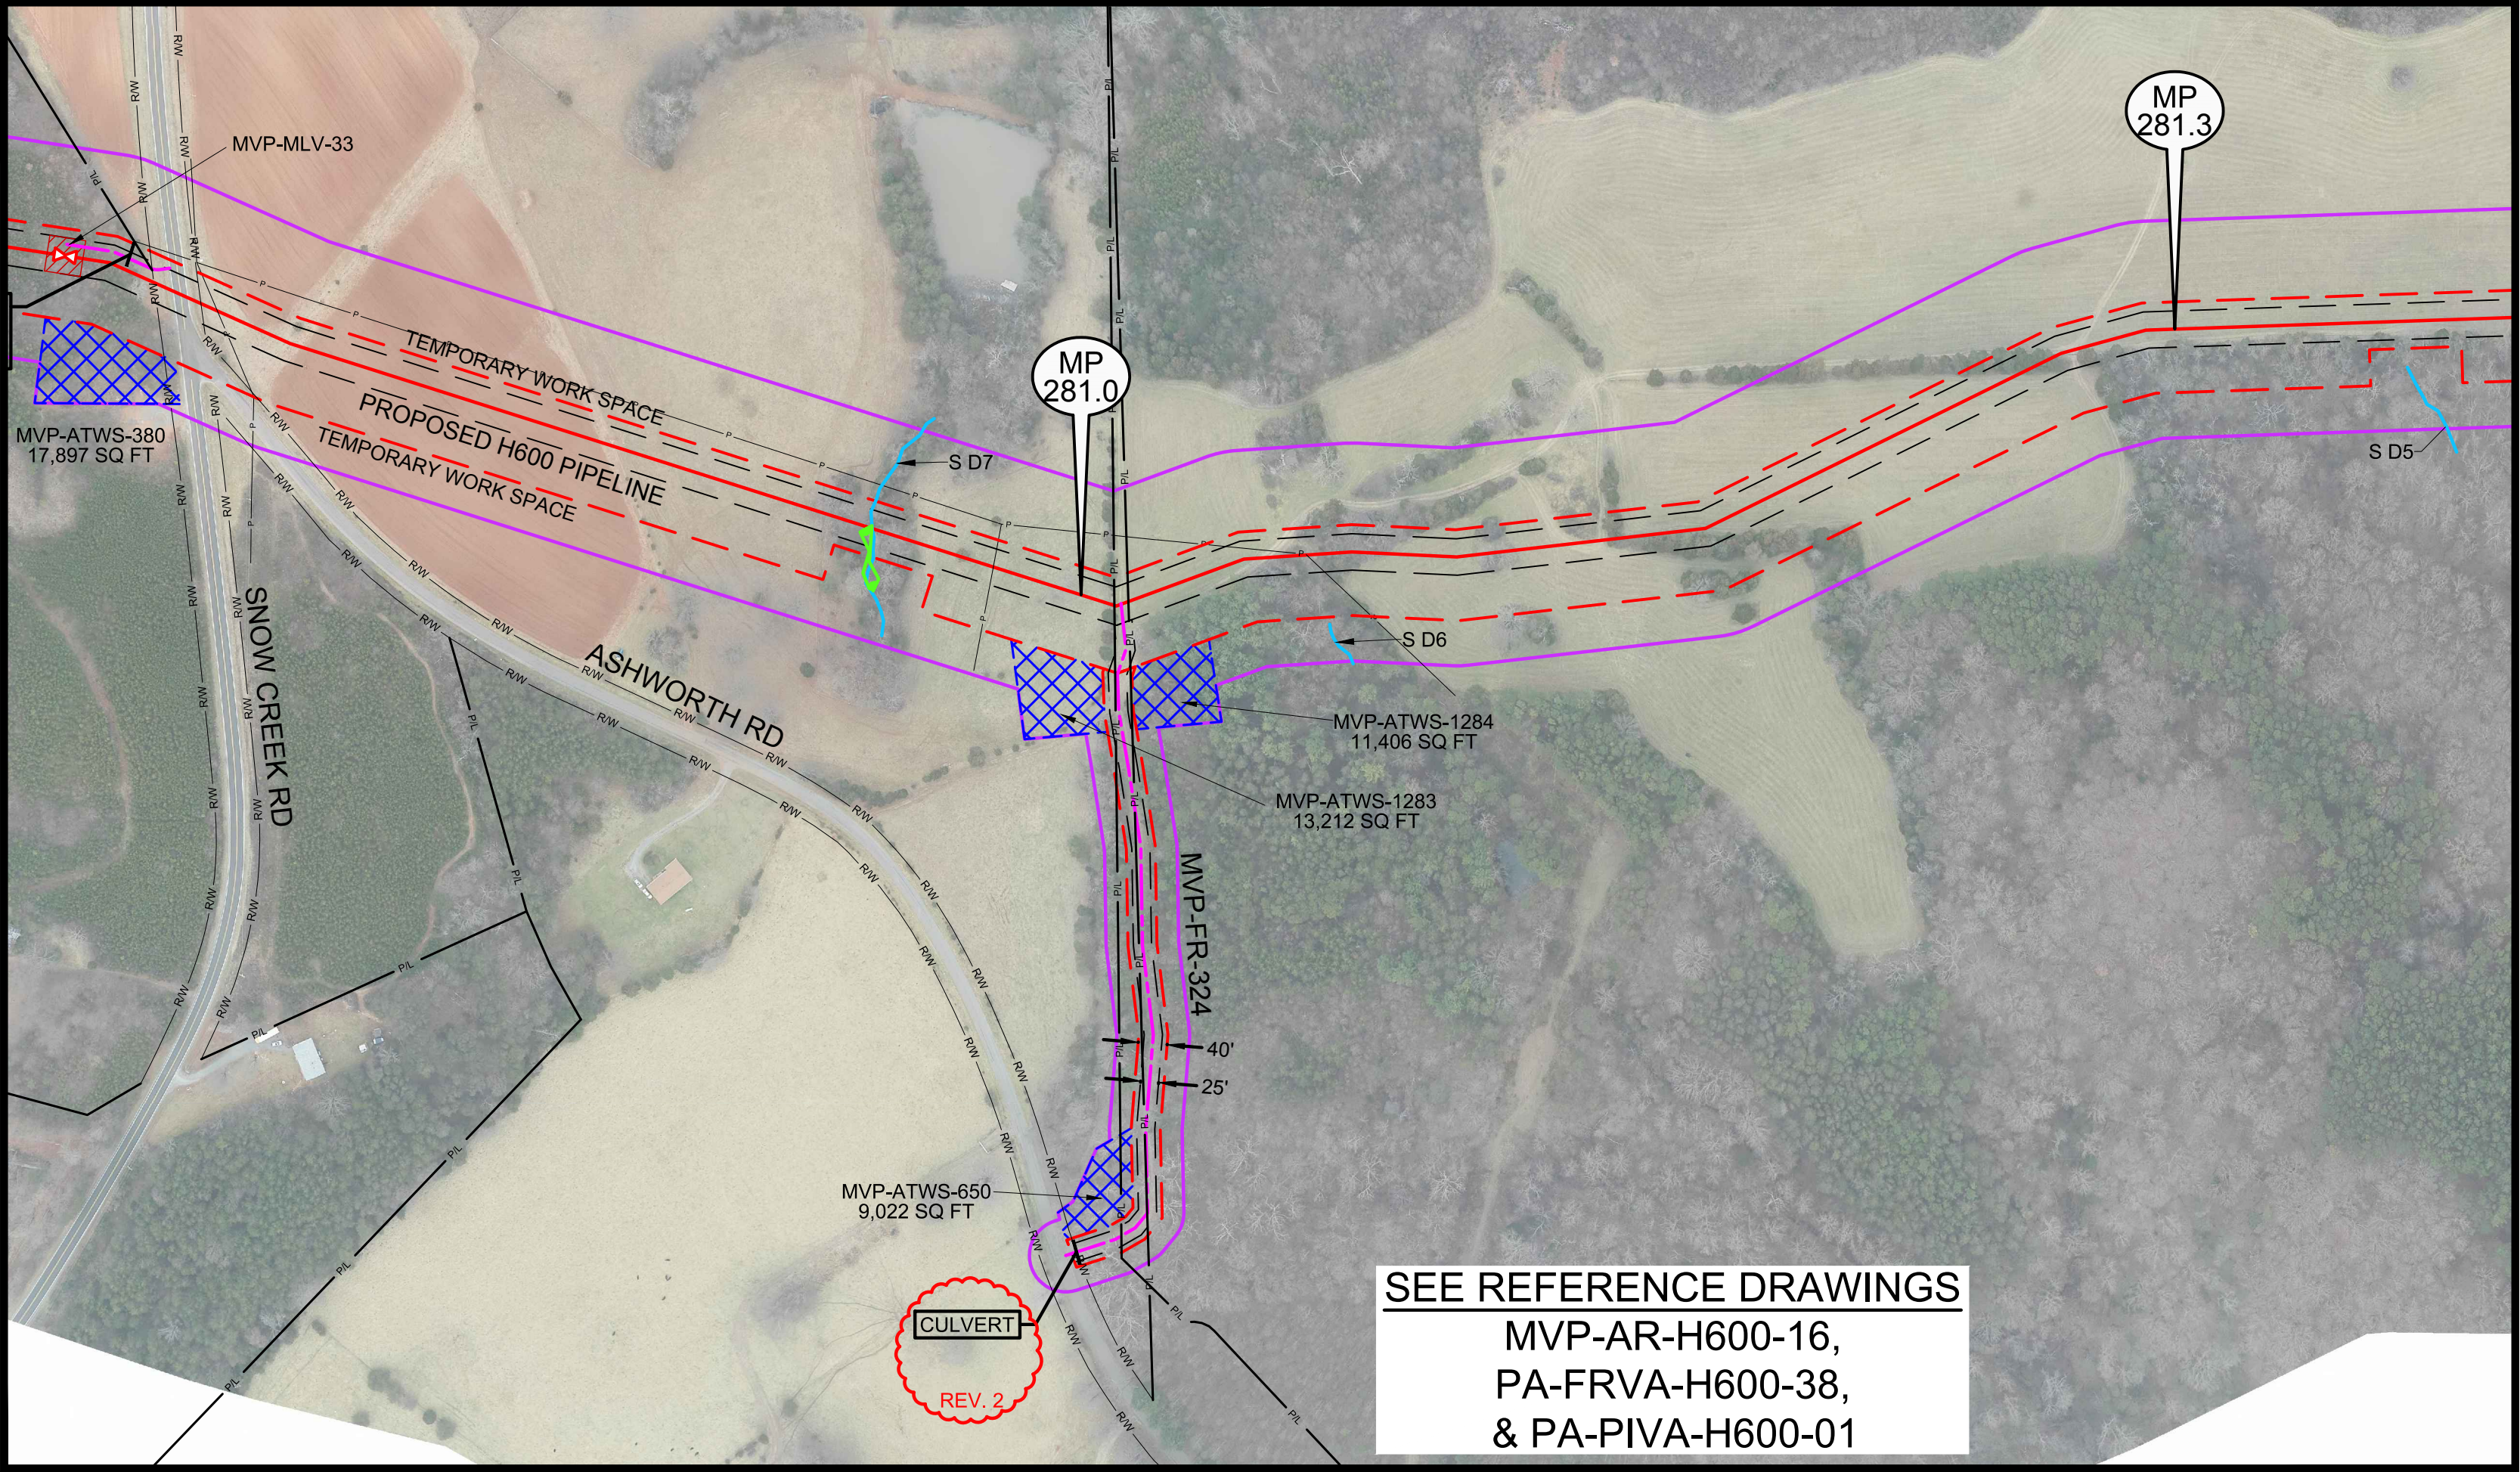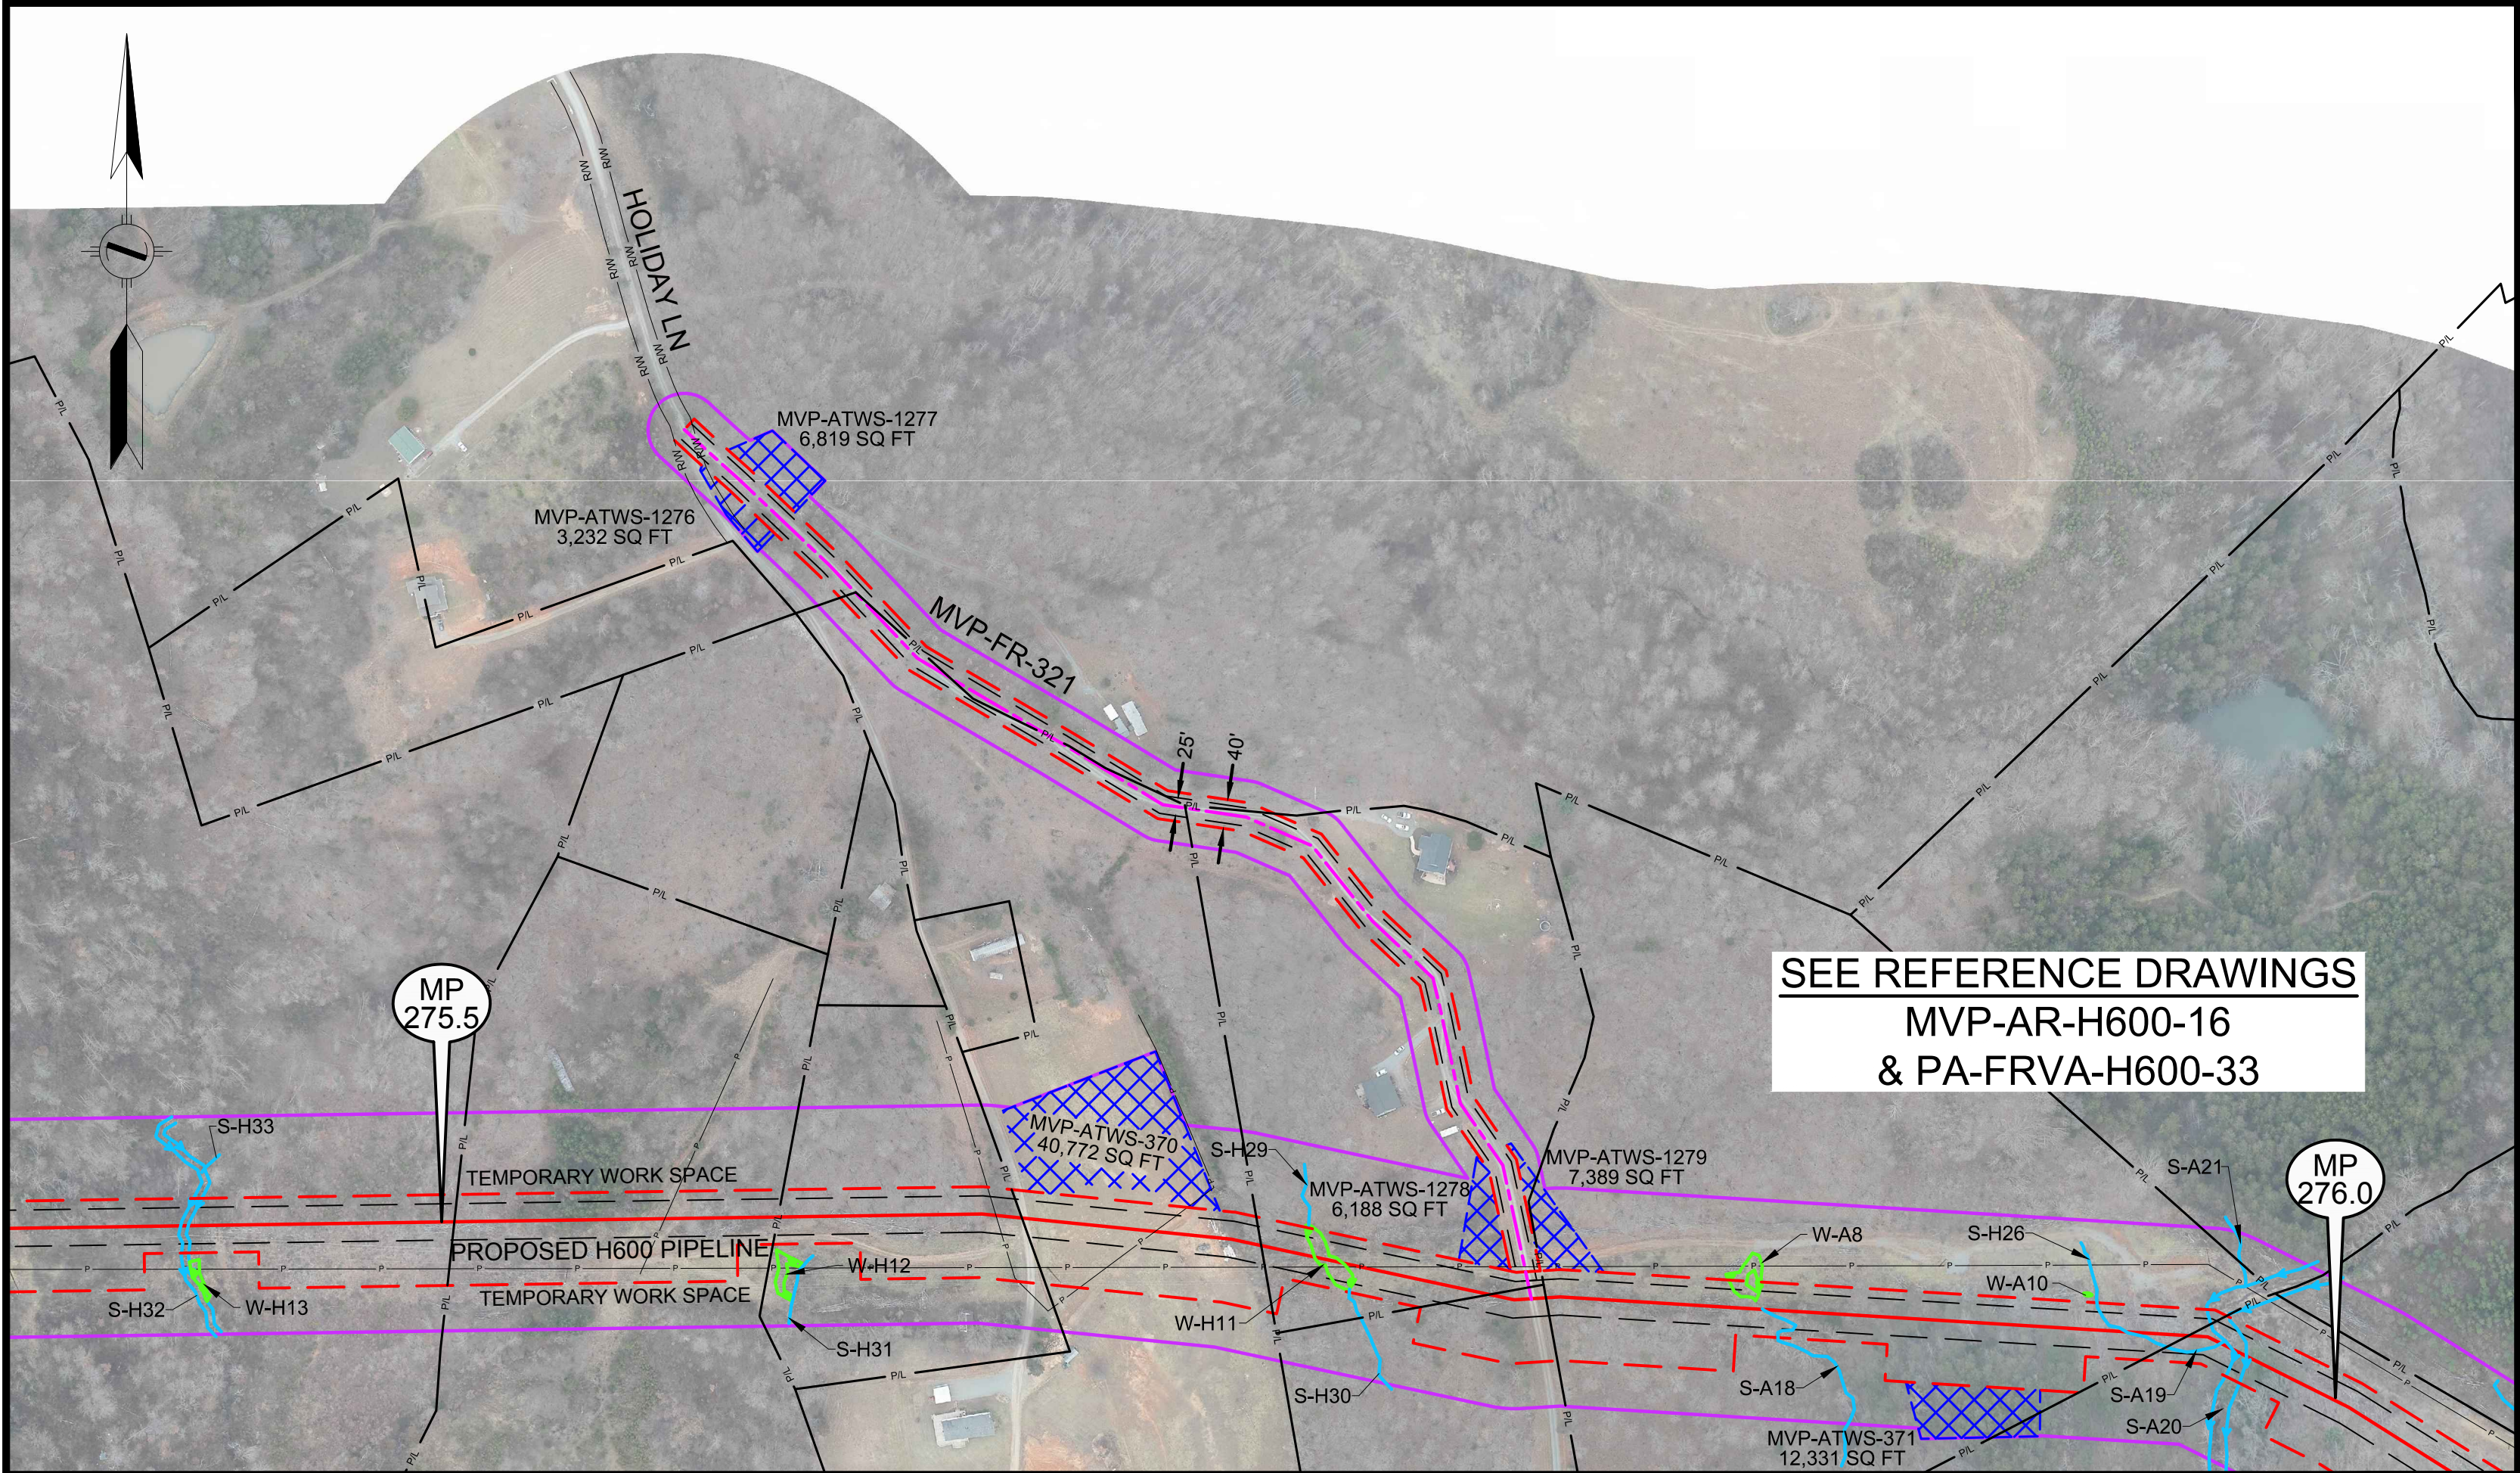

LEGEND	
	PERMANENT ACCESS ROAD
	TEMPORARY ACCESS ROAD
	PROPOSED H600 PIPELINE
	PROPOSED PERMANENT EASEMENT
	TEMPORARY WORK SPACE
	ADDITIONAL TEMPORARY WORK SPACE
	WETLAND
	STREAM
	PROPERTY LINE
	ROAD RIGHT-OF-WAY LINE
	GATE - GATE POST
	CULVERT
	PIPELINE MARKER
	OVERHEAD POWER LINE

PROJECTION: UTM ZONE 17
HORIZONTAL DATUM: NAD 83 US SURVEY FEET
VERTICAL DATUM: NAVD88

REFERENCE DRAWINGS	
DRAWING NUMBER	TITLE

REVISIONS	
REV	DESCRIPTION
0	ISSUED TO FERC

HOLLAND
ENGINEERING

220 Hoover Boulevard, Suite 2
Holland, Michigan 49423-3766
T 616-392-5938 F 616-392-2116




28555 Evergreen Rd., Suite 430
Southfield, Michigan 48076
T 248-827-7322 F 248-827-7549

www.hollandengineering.com

APPROVED FOR FERC			APPROVED FOR BIDDING			APPROVED FOR CONSTRUCTION		
REV.	BY	DATE	REV.	BY	DATE	REV.	BY	DATE
0	RRR	10-15-15						

HORIZ. SCALE: 1" = 200'	
DRAWN BY: HEI(DRF)	09/27/15
DRAFTING CK:	
ENGINEERING CK:	
UIE JOB NO.:	
AFE/P.O. NO.:	
HEI PROJECT NO.:	14-10-052
UIE FILE NO.:	
DRAWING NO.:	MVP-ADAR-H600-103
SHEET 103 OF 105	REV. 0
DATE OF PLOT:	4/20/16 4:18 PM

AERIAL DETAILS
PROPOSED ACCESS ROADS
MVP PIPELINE PROJECT - H600 LINE
FRANKLIN & PITTSYLVANIA CO.S, VA

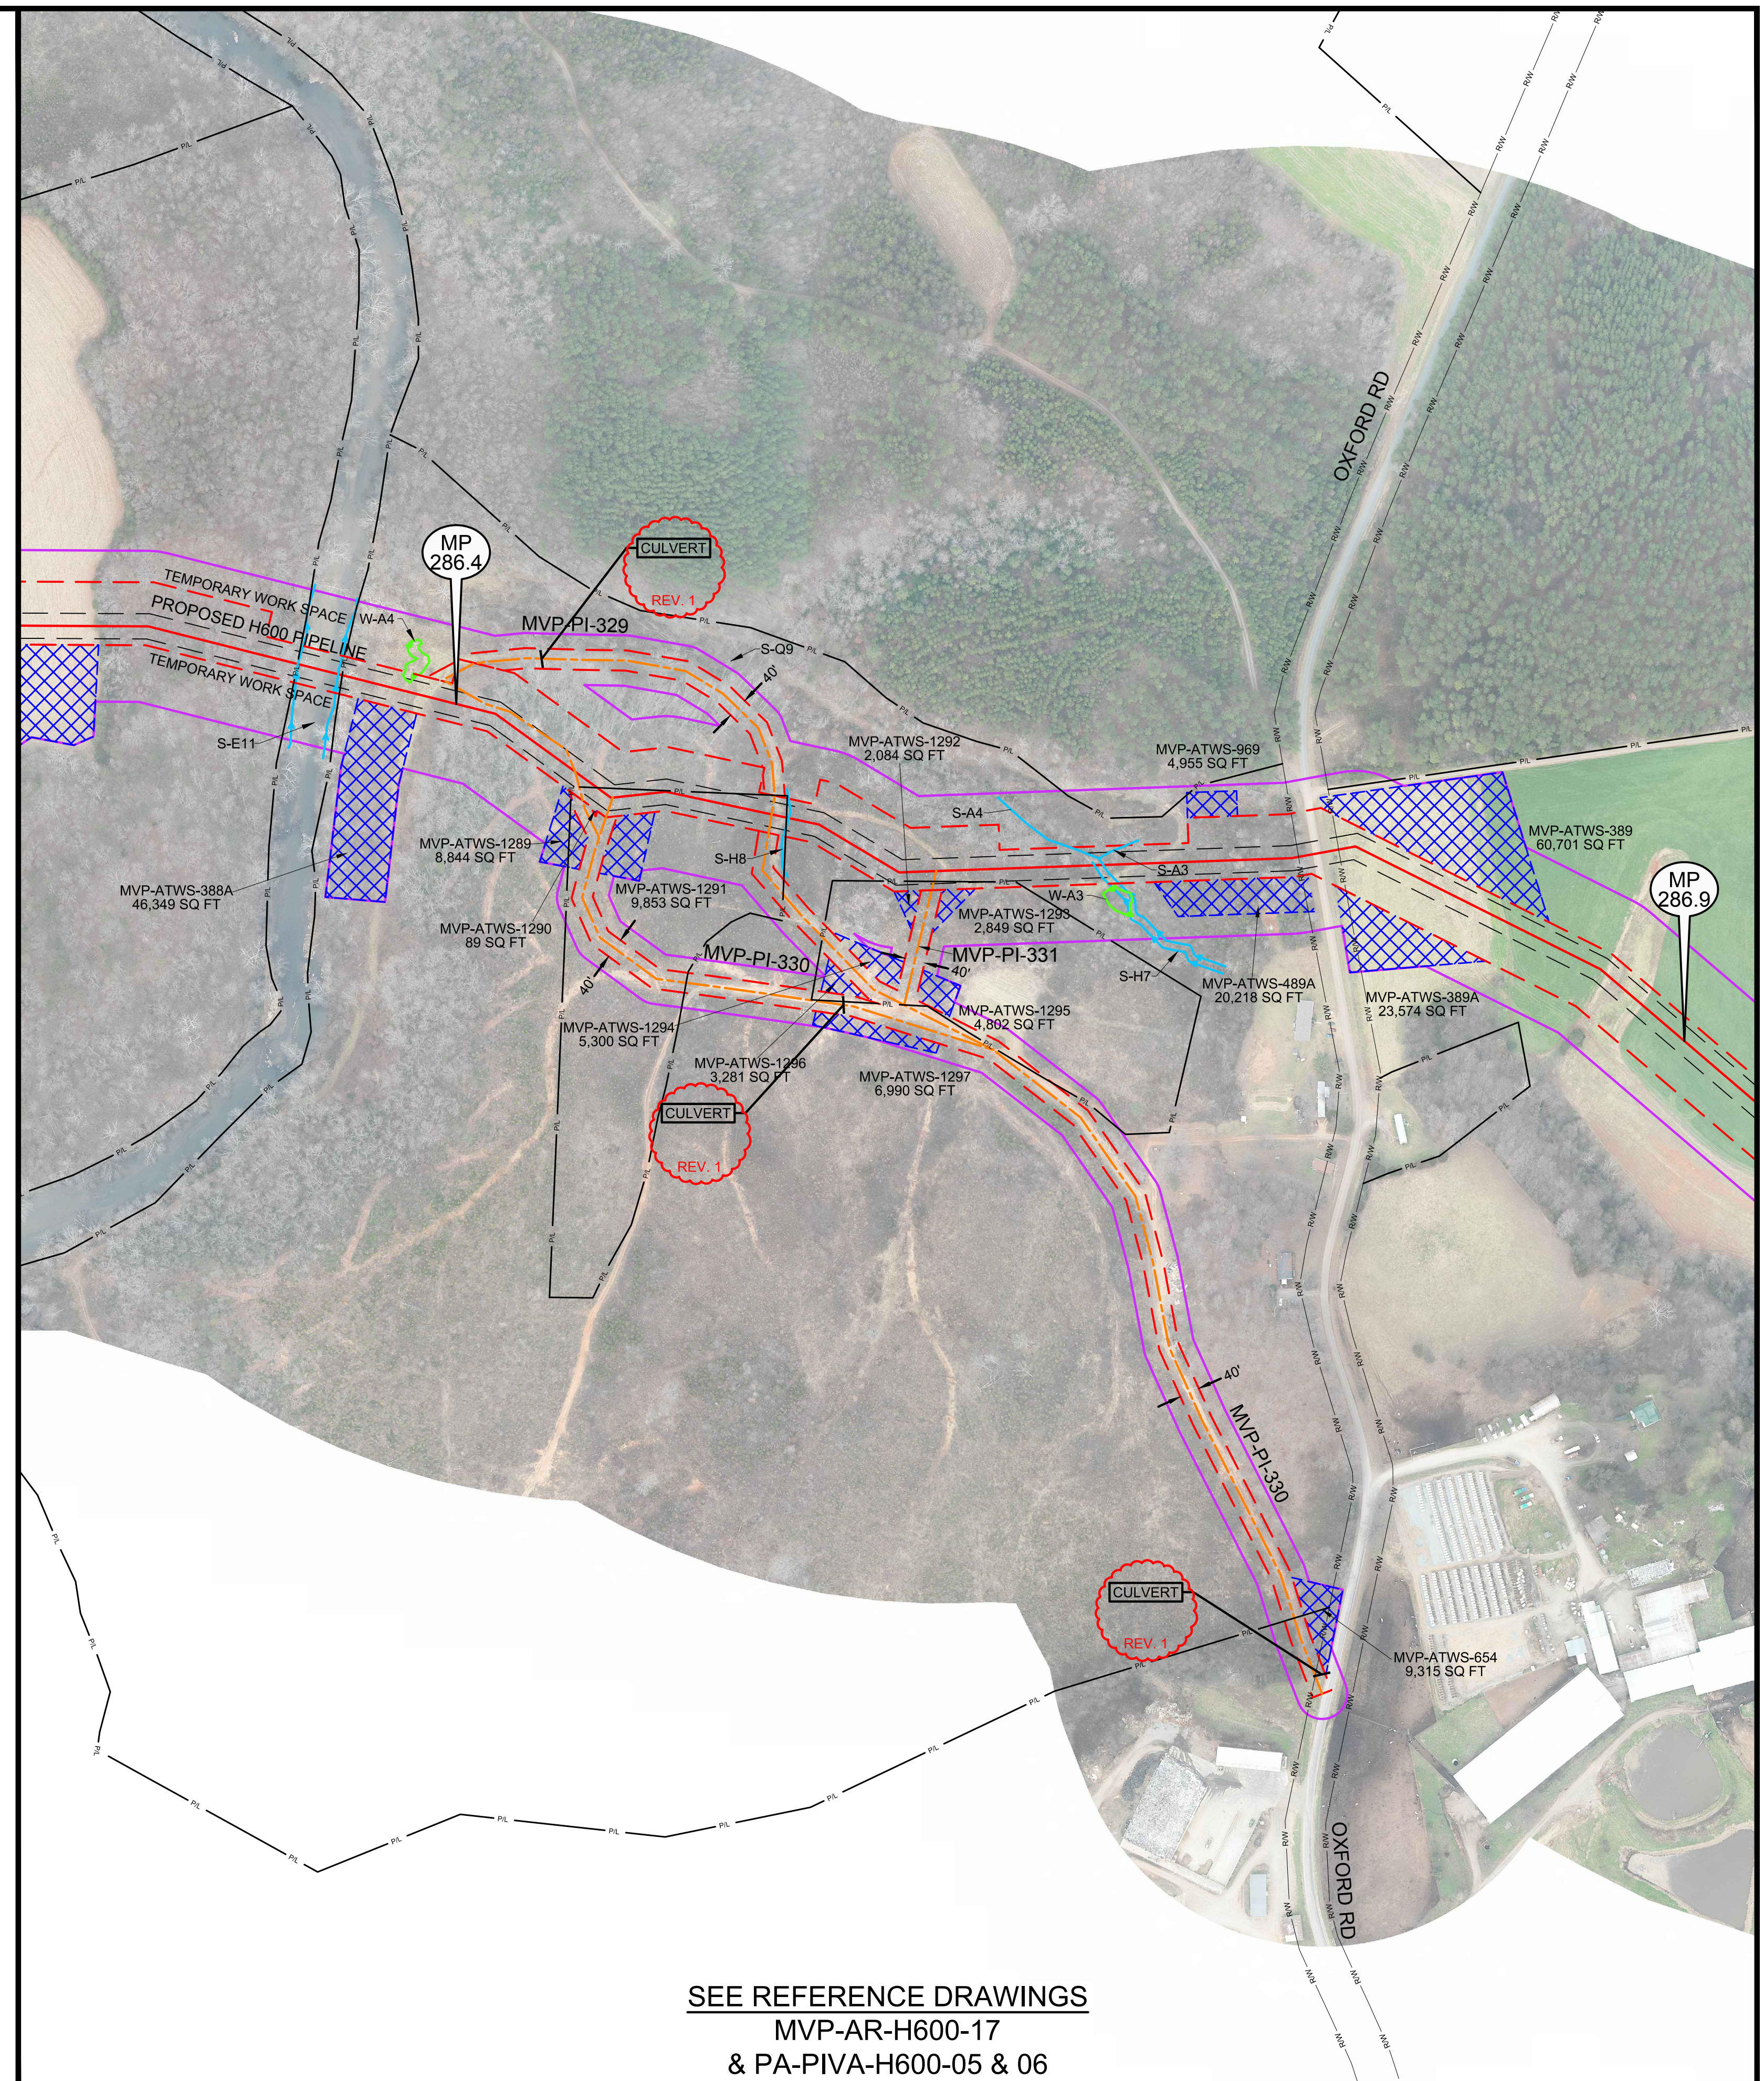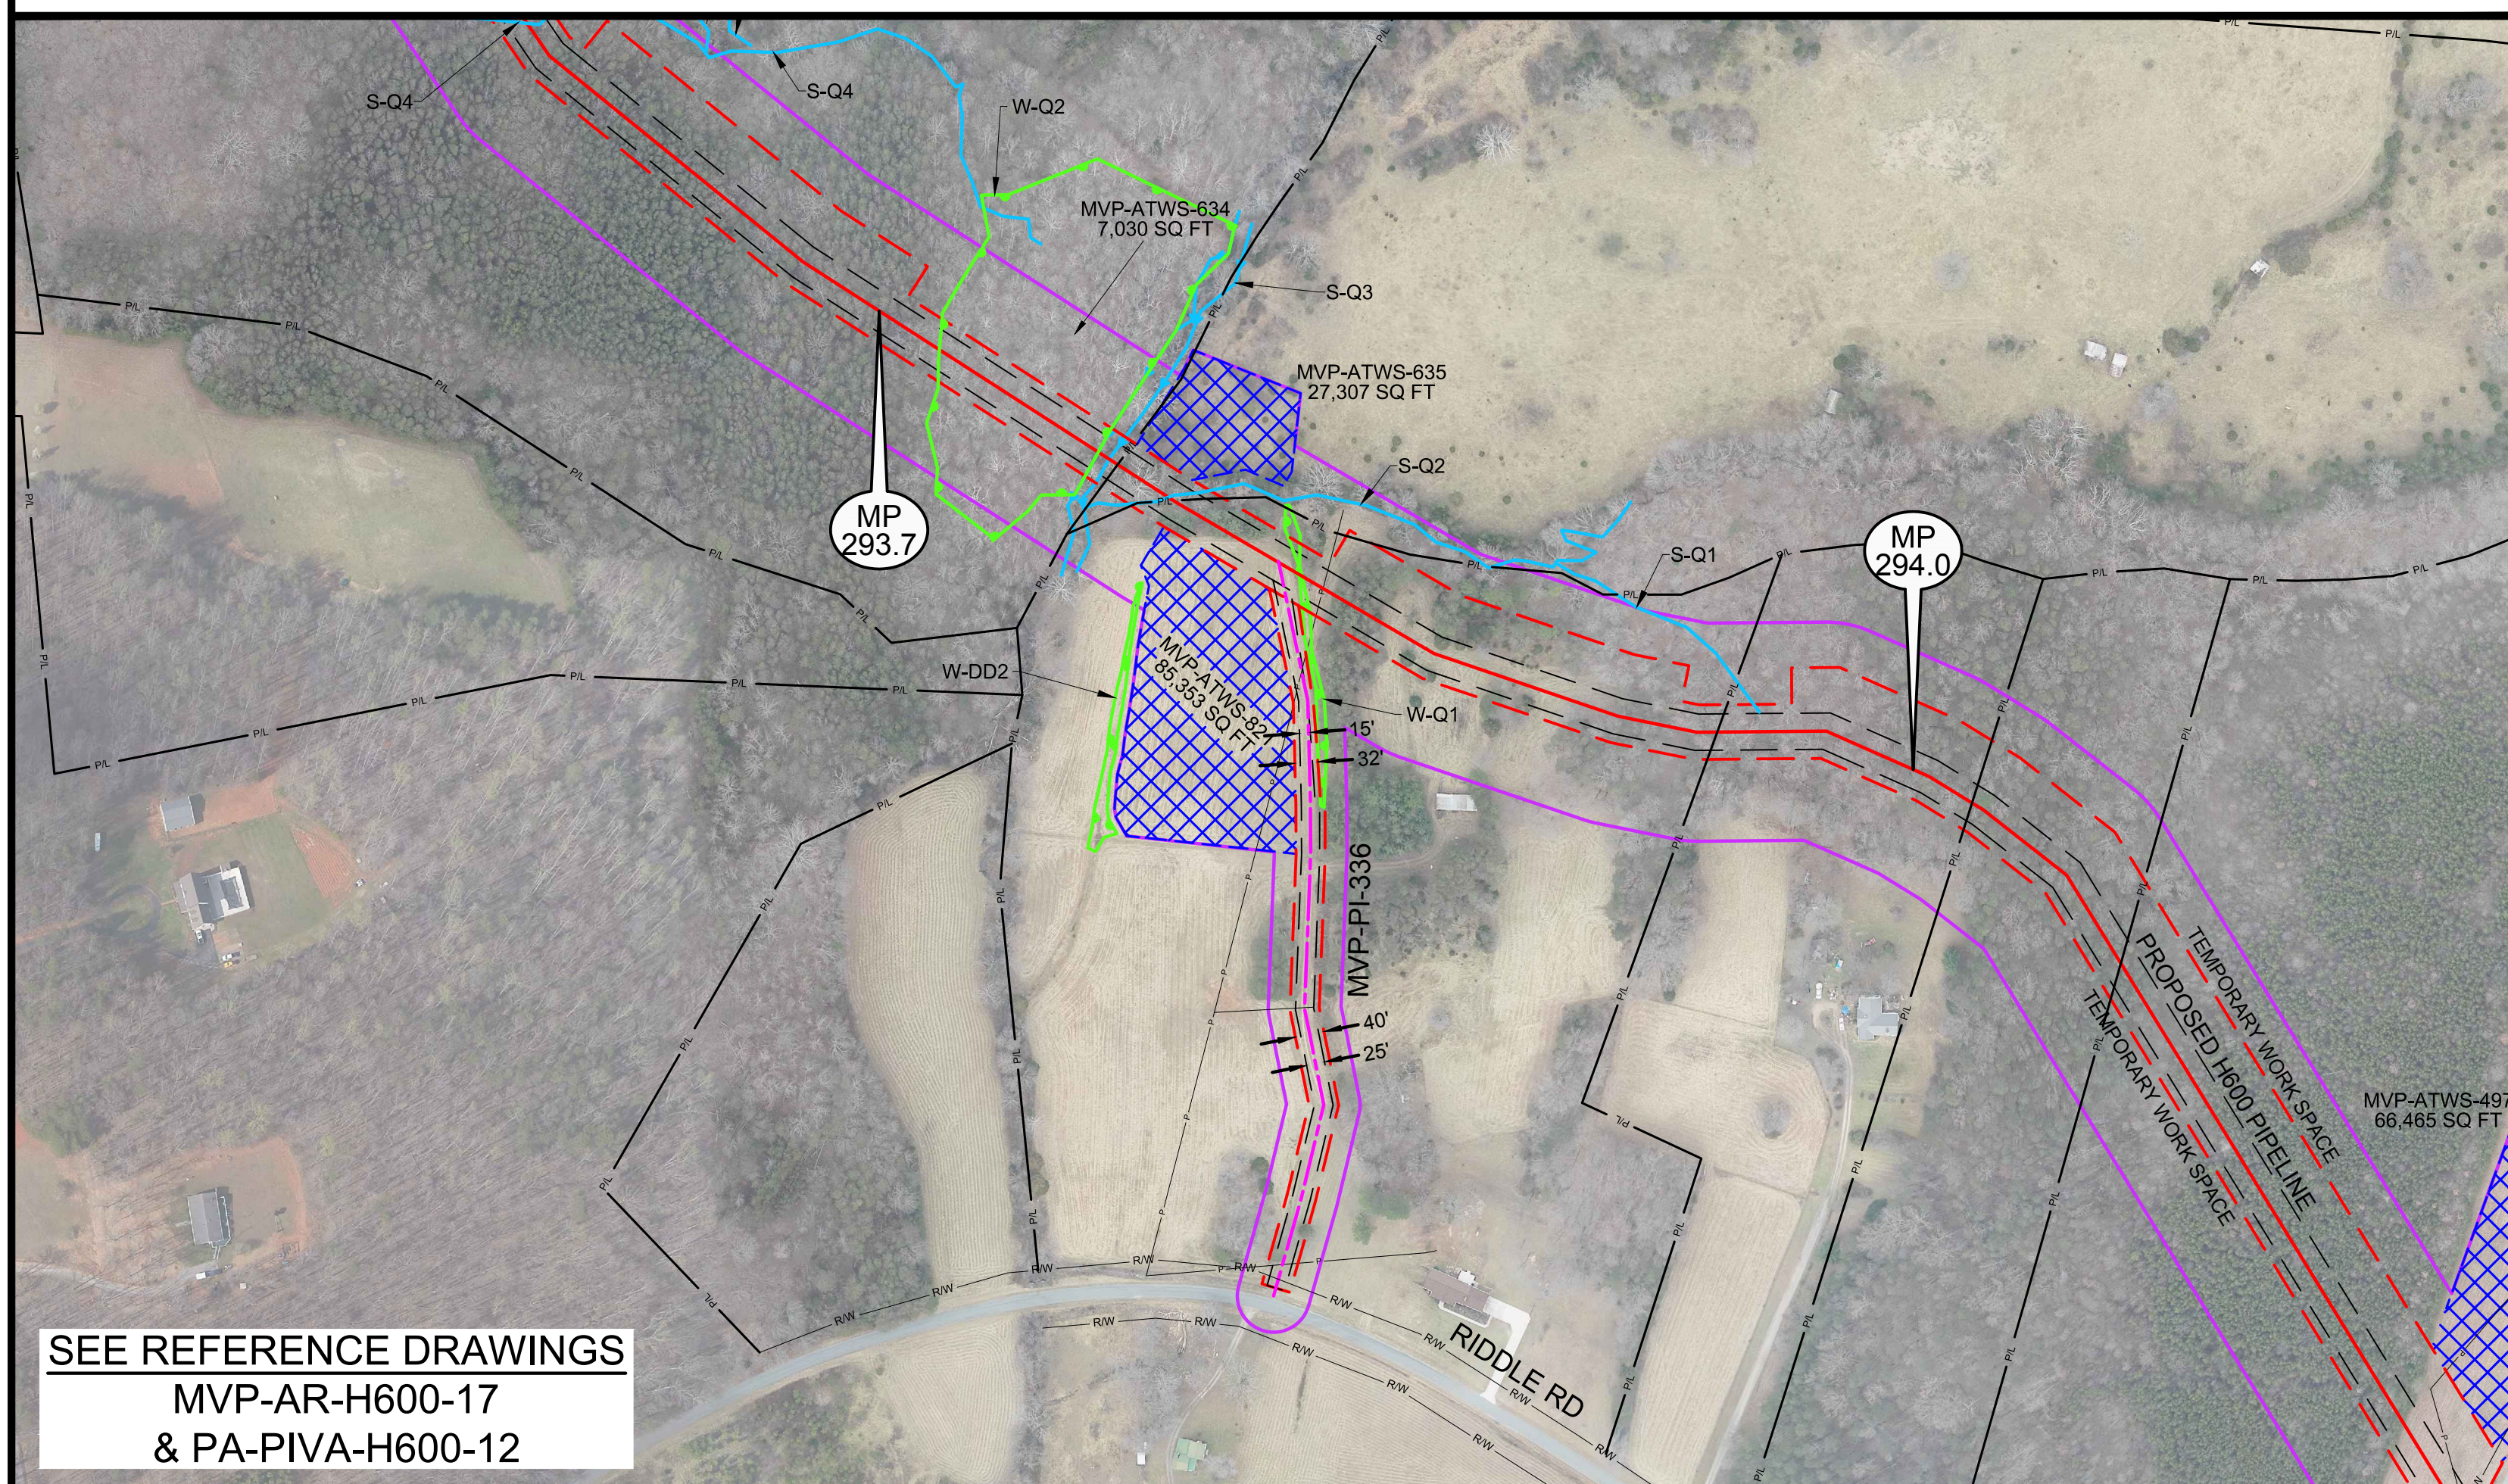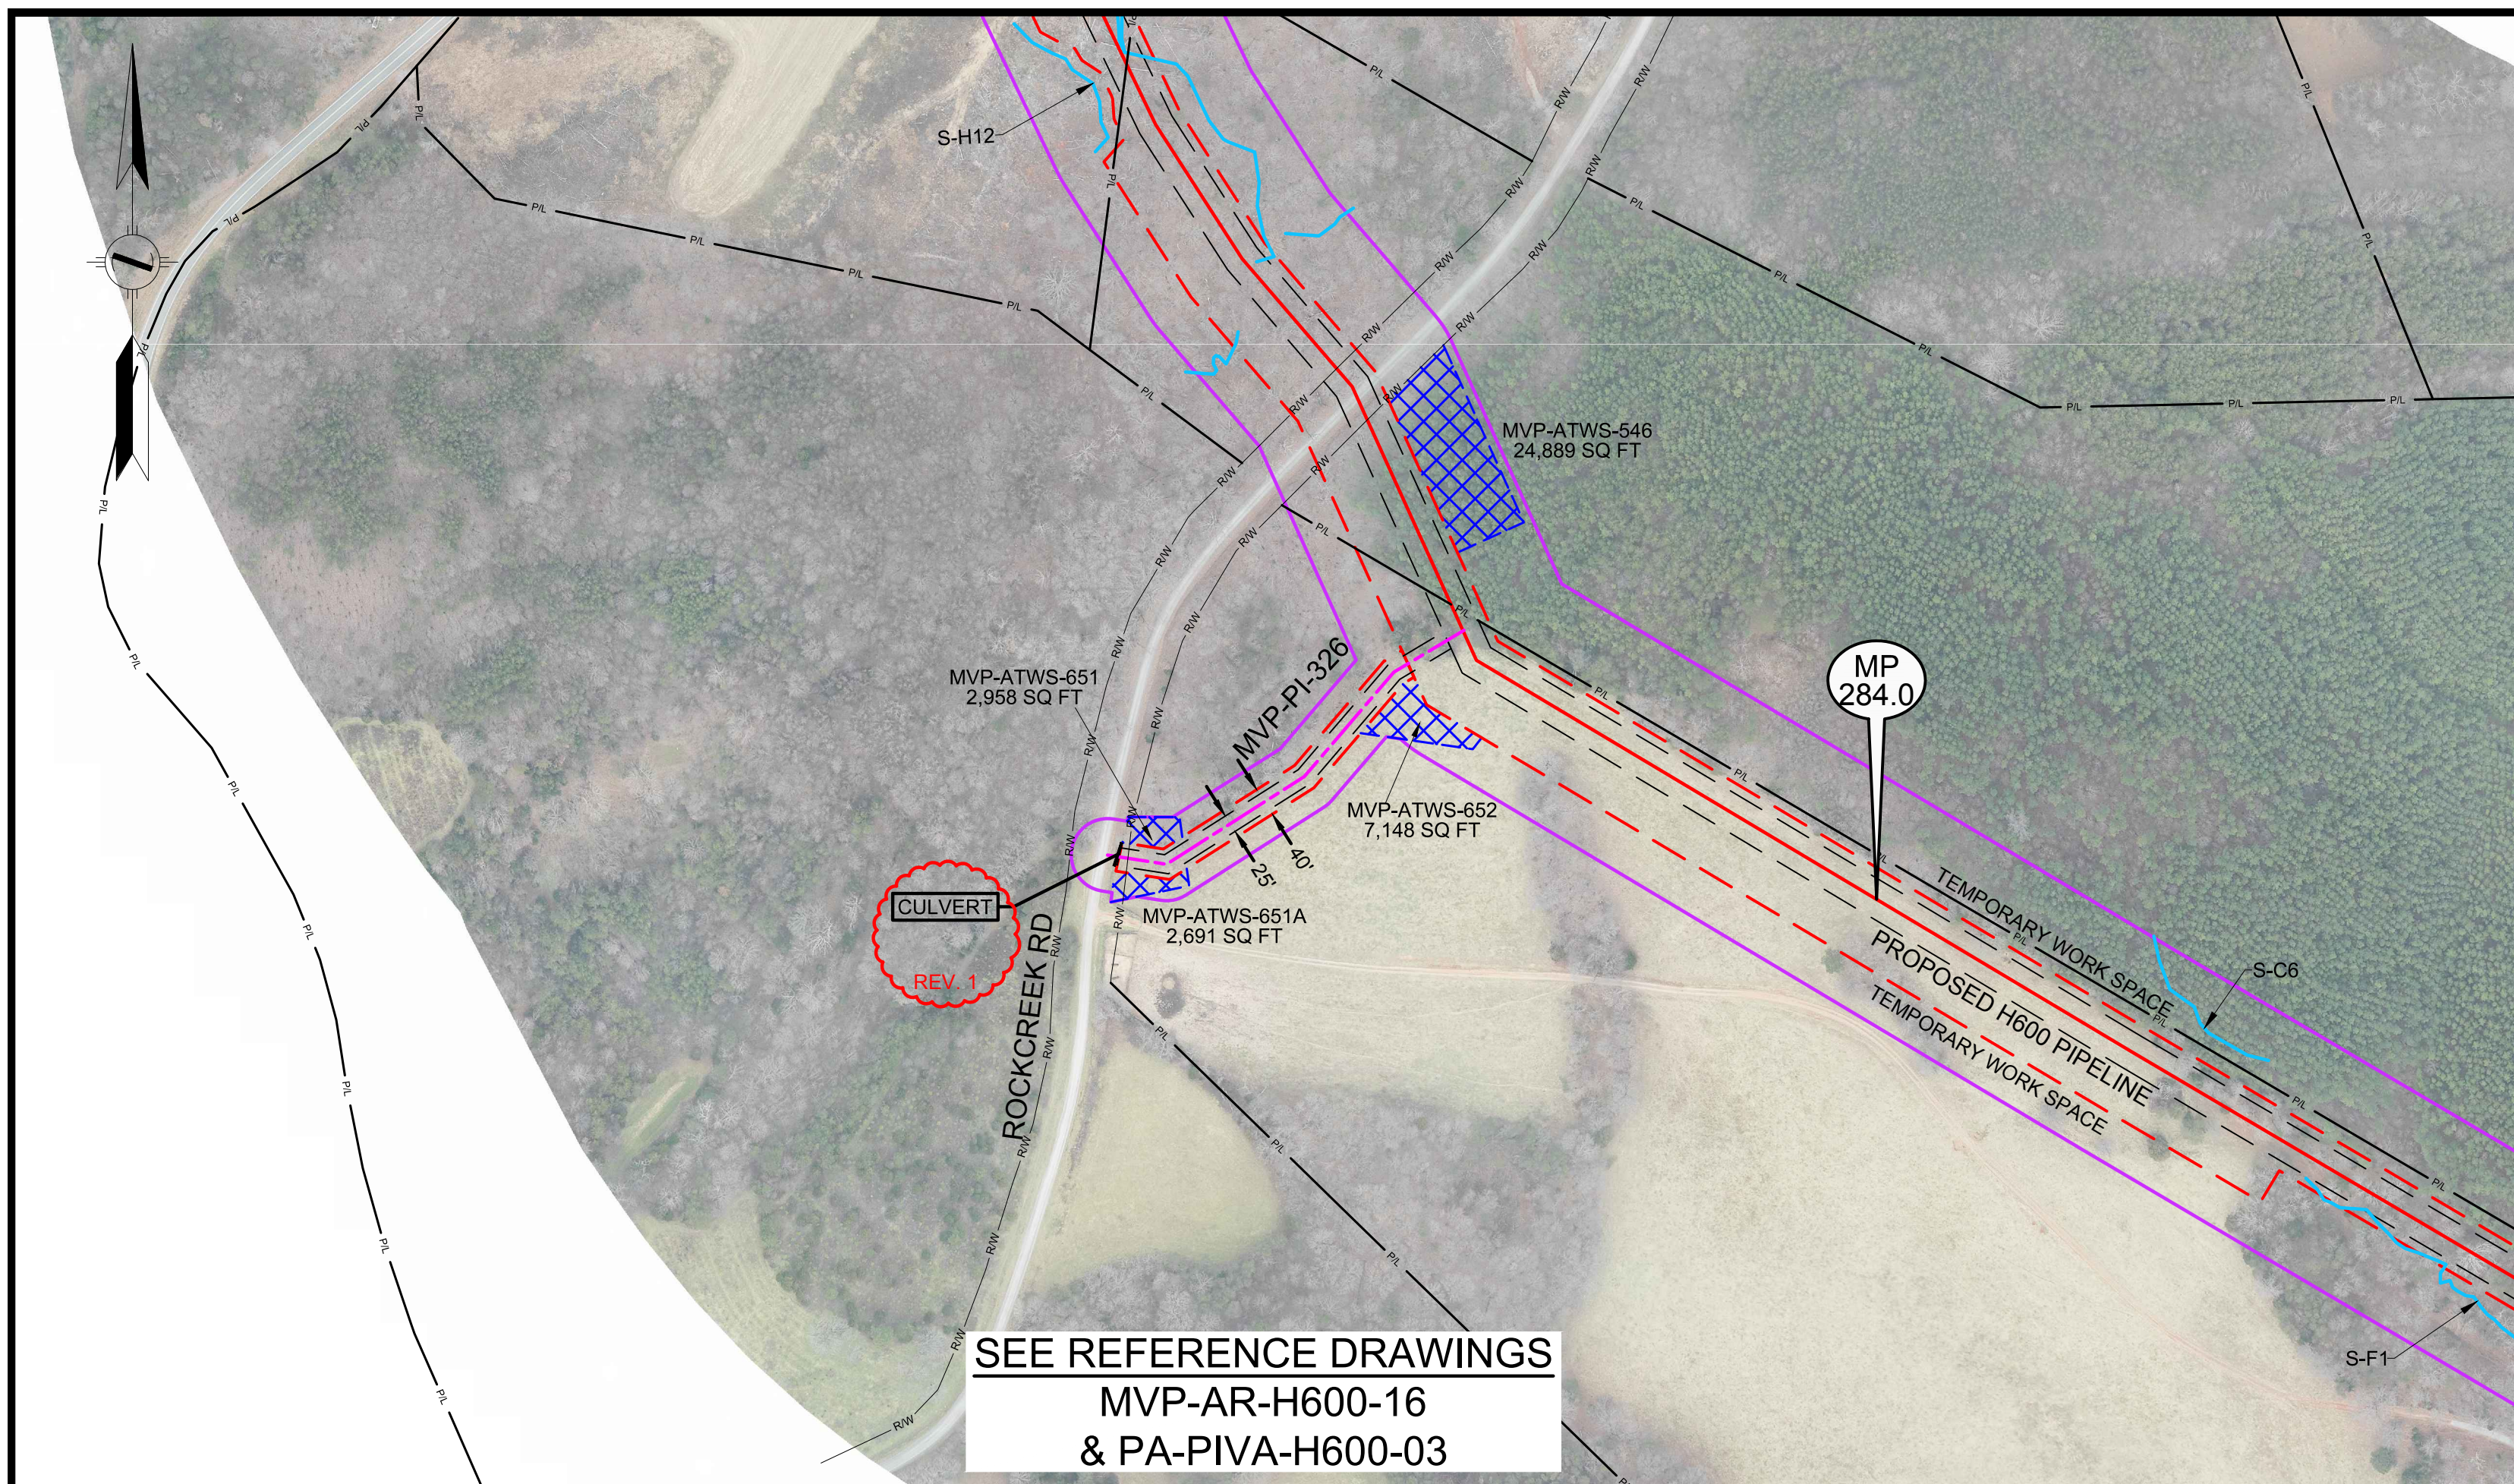[illegible][illegible]

 220 Hoover Boulevard, Suite 2 Holland, Michigan 49423-3766 T 616-392-5938 F 616-392-2116 25555 Evergreen Rd. Suite. 430 Southfield, Michigan 48076 T 248-827-7332 F 248-827-7549 www.hollandengineering.com	APPROVED FOR FERC			APPROVED FOR BIDDING			APPROVED FOR CONSTRUCTION			HORZ. SCALE: 1" = 200' DRAWN BY: HEI(DRF) 09/27/15 DRAFTING CK: ENGINEERING CK: UEI JOB NO.: AFE/P O.NO.: HEI PROJECT NO.: 14-10-052 UEI FILE NO.: DRAWING NO.: MVP-ADAR-H600-104 SHEET 104 OF 105 REV. 1 DATE OF PLOT: 4/20/16 4:19 PM			 AERIAL DETAILS PROPOSED ACCESS ROADS MVP PIPELINE PROJECT - H600 LINE PITTSYLVANIA COUNTY, VIRGINIA
	REV.	BY	DATE	REV.	BY	DATE	REV.	BY	DATE				
	0	RJR	10-15-15	-	---	J.J.	-	---	J.J.				
	-	---	J.J.	-	---	J.J.	-	---	J.J.				
	-	---	J.J.	-	---	J.J.	-	---	J.J.				