


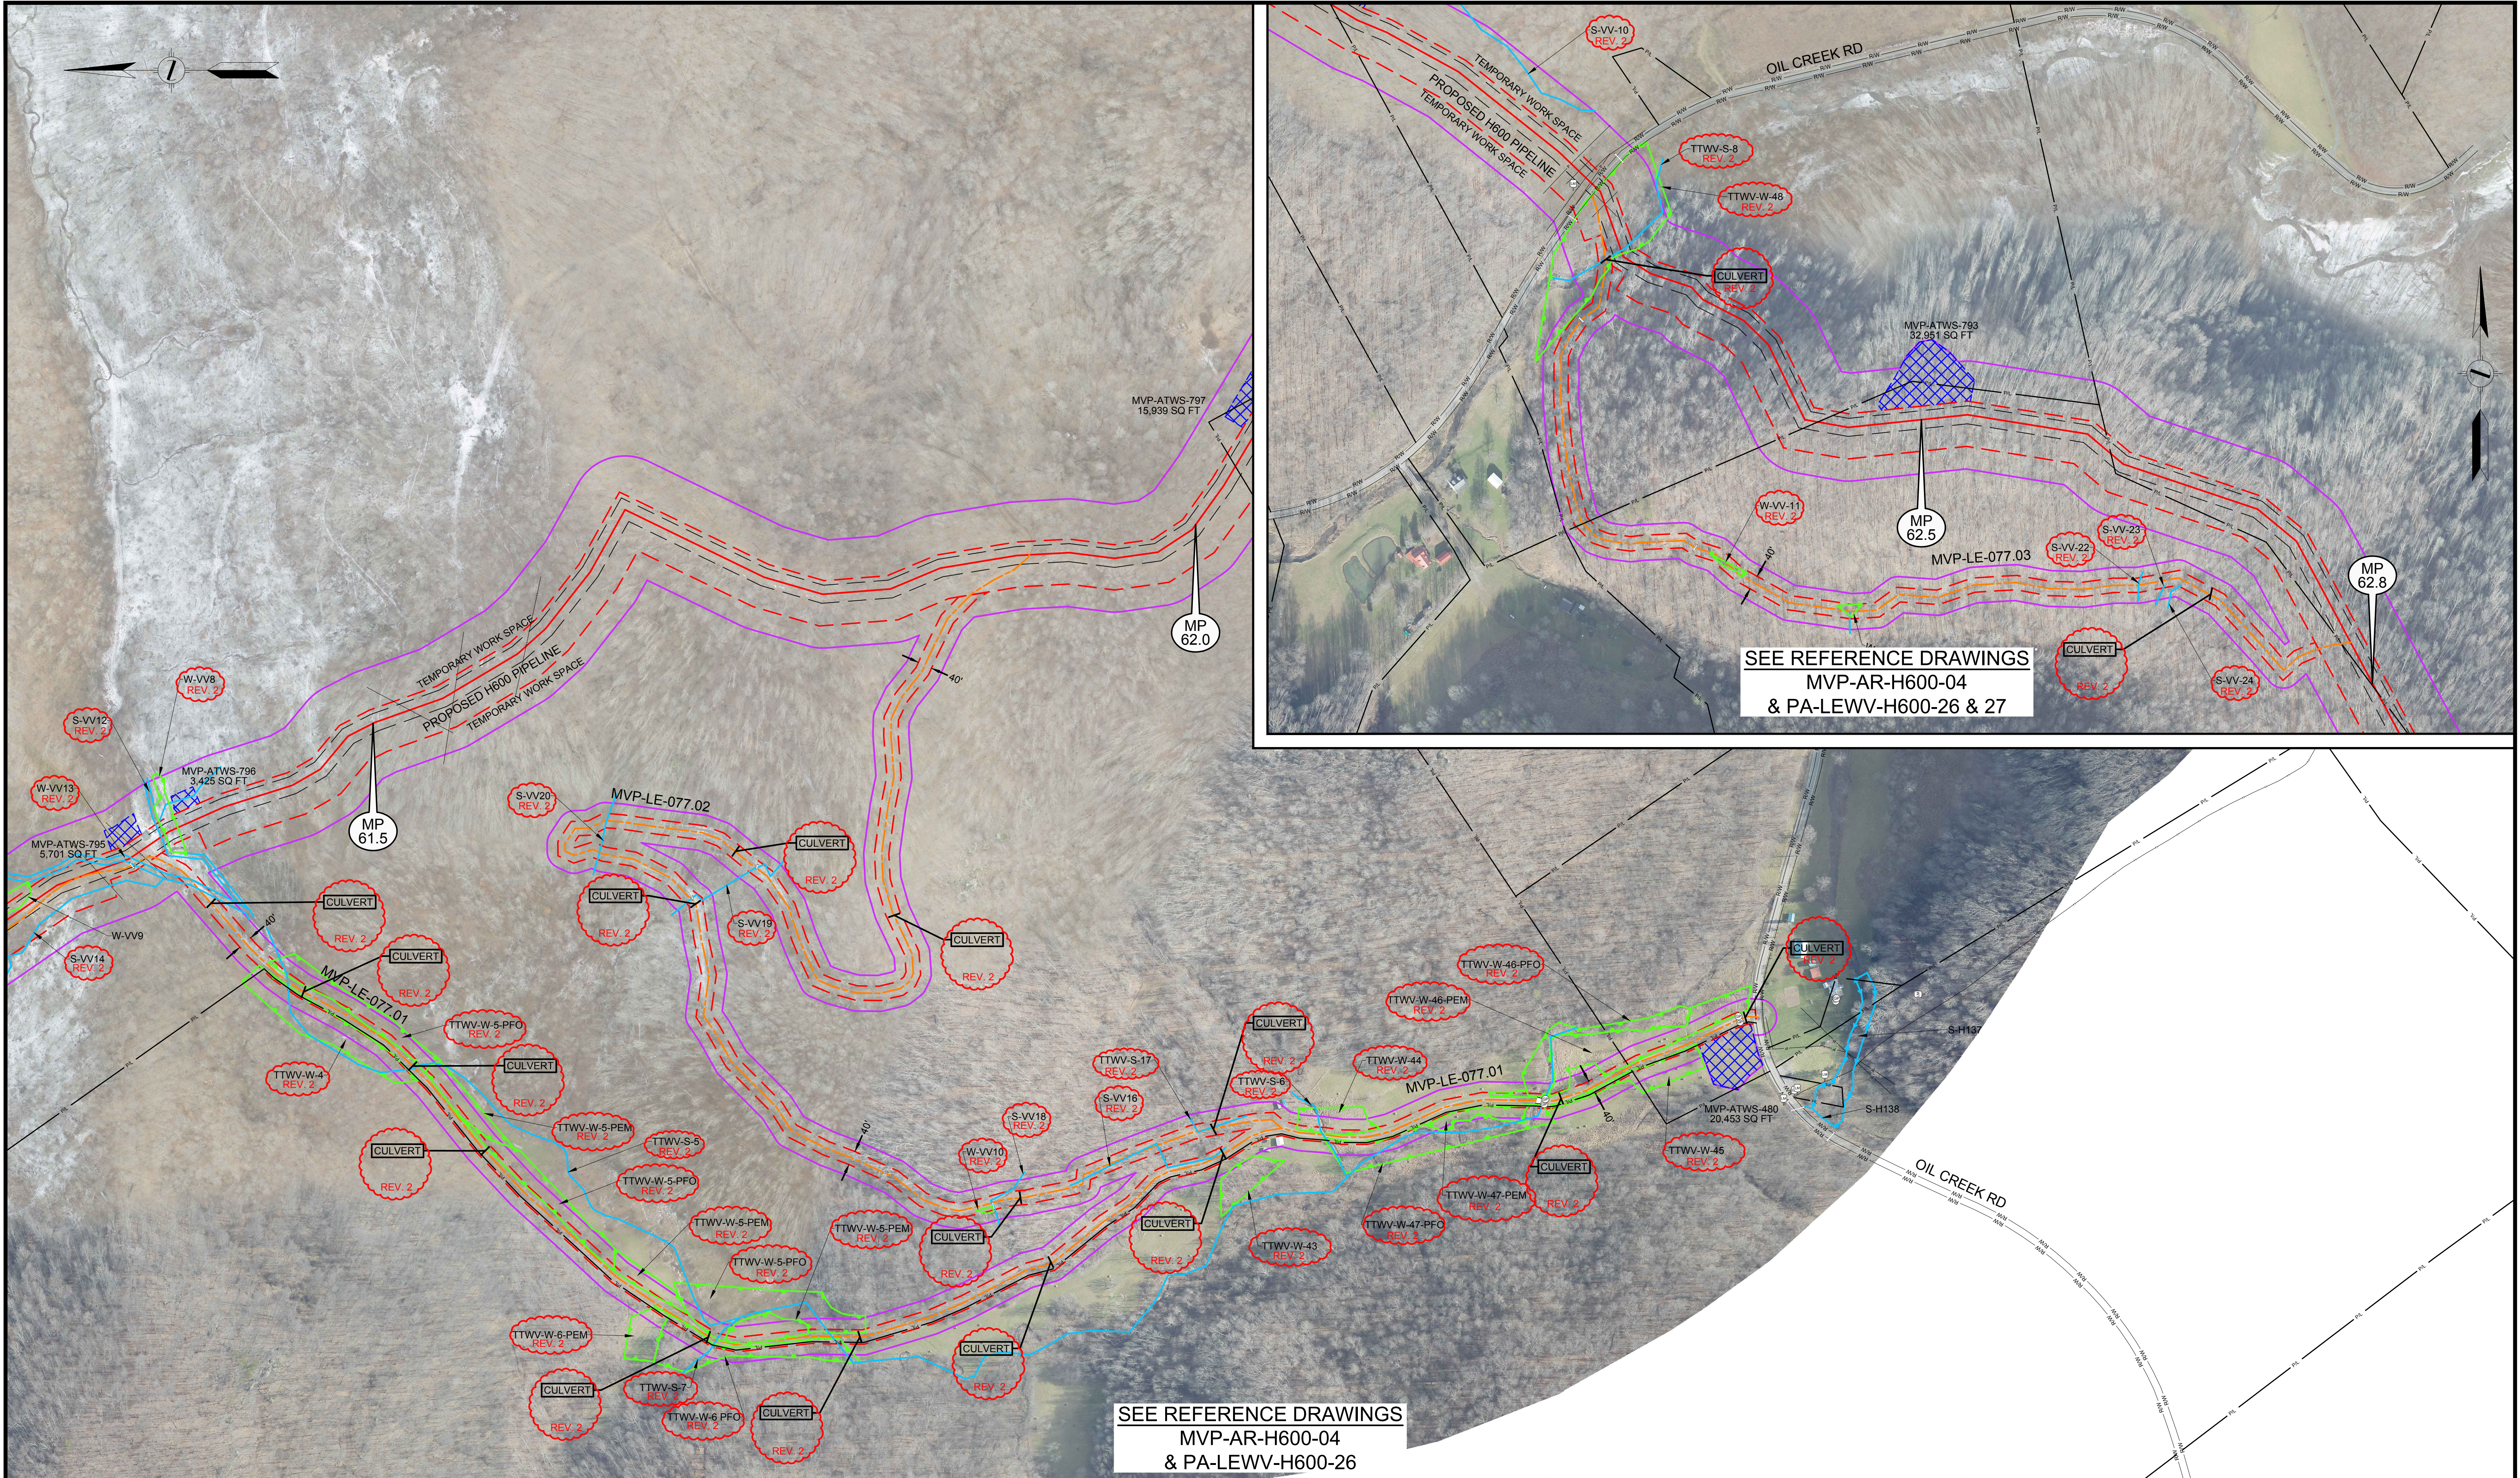

LEGEND	
	PERMANENT ACCESS ROAD
	TEMPORARY ACCESS ROAD
	PROPOSED H600 PIPELINE
	PROPOSED PERMANENT EASEMENT
	TEMPORARY WORK SPACE
	ADDITIONAL TEMPORARY WORK SPACE
	STUDY CORRIDOR
	WETLAND
	STREAM
	PROPERTY LINE
	ROAD RIGHT-OF-WAY LINE
	GATE - GATE POST
	CULVERT
	PIPELINE MARKER
	OVERHEAD POWER LINE

PROJECTION: UTM ZONE 17
HORIZONTAL DATUM: NAD 83 US SURVEY FEET
VERTICAL DATUM: NAVD88

REFERENCE DRAWINGS	
DRAWING NUMBER	TITLE

REVISIONS			
REV	BY	DATE	DESCRIPTION
0	DRF	10/15/15	REV. 4.0.0. ISSUED TO PERC
1	DRF	01/12/16	FERC DATA REQUESTED 21 - ADDED NHD WATERBODY
2	DLM	04-16-16	REV PER FERC DATA REQUEST No.2

HOLLAND
ENGINEERING

220 Hoover Boulevard, Suite 2
Holland, Michigan 49423-3766
T 616-392-5938 F 616-392-2116


28555 Evergreen Rd., Suite. 430
Southfield, Michigan 48076
T 248-827-7322 F 248-827-7549

www.hollandengineering.com


APPROVED FOR FERC			APPROVED FOR BIDDING			APPROVED FOR CONSTRUCTION		
REV.	BY	DATE	REV.	BY	DATE	REV.	BY	DATE
0	RRR	10-15-15						

HORZ. SCALE: 1" = 200'	
DRAWN BY: HEI(DRF)	04/22/15
DRAFTING CK:	
ENGINEERING CK:	
UIE JOB NO.:	
AFE/P.O. NO.:	
HEI PROJECT NO.:	14-10-052
UIE FILE NO.:	
DRAWING NO.:	MVP-ADAR-H600-21
SHEET	21 OF 105
REV.	REV. 2
DATE OF PLOT:	4/20/16 3:24 PM

AERIAL DETAILS
PROPOSED ACCESS ROADS
MVP PIPELINE PROJECT - H600 LINE
LEWIS COUNTY, W.V.

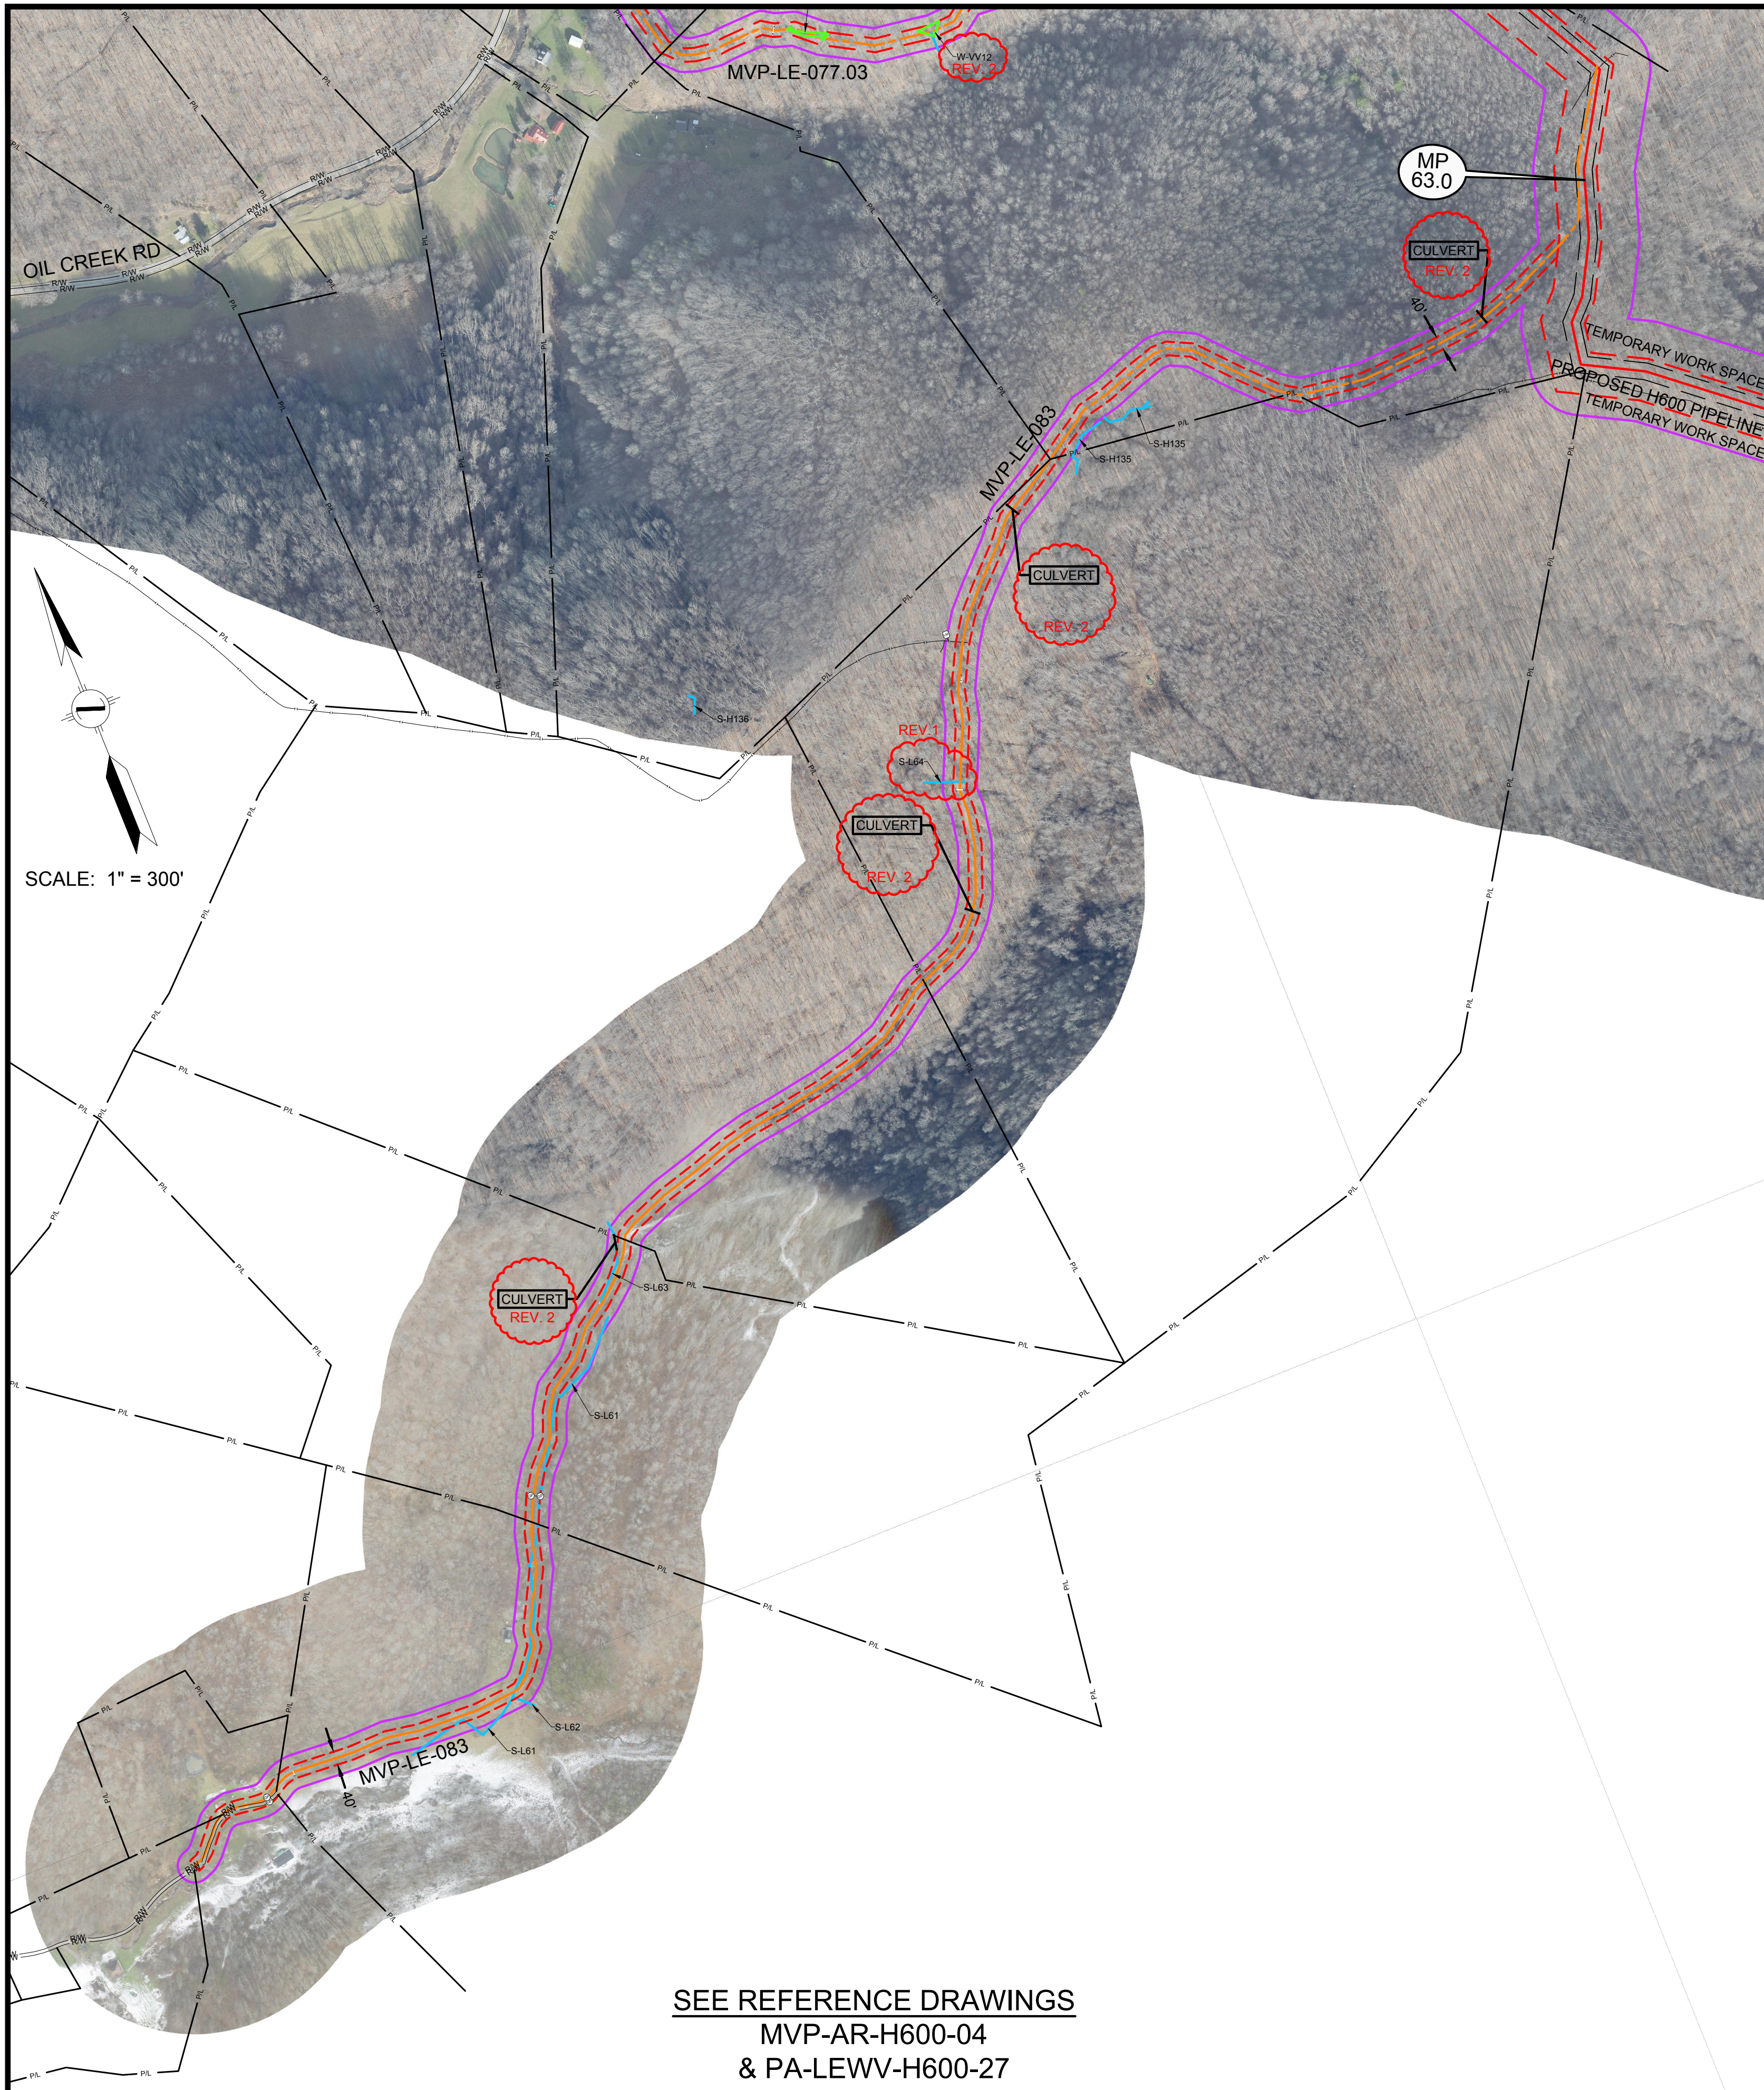

SEE REFERENCE DRAWINGS
MVP-AR-H600-04
& PA-LEWV-H600-27

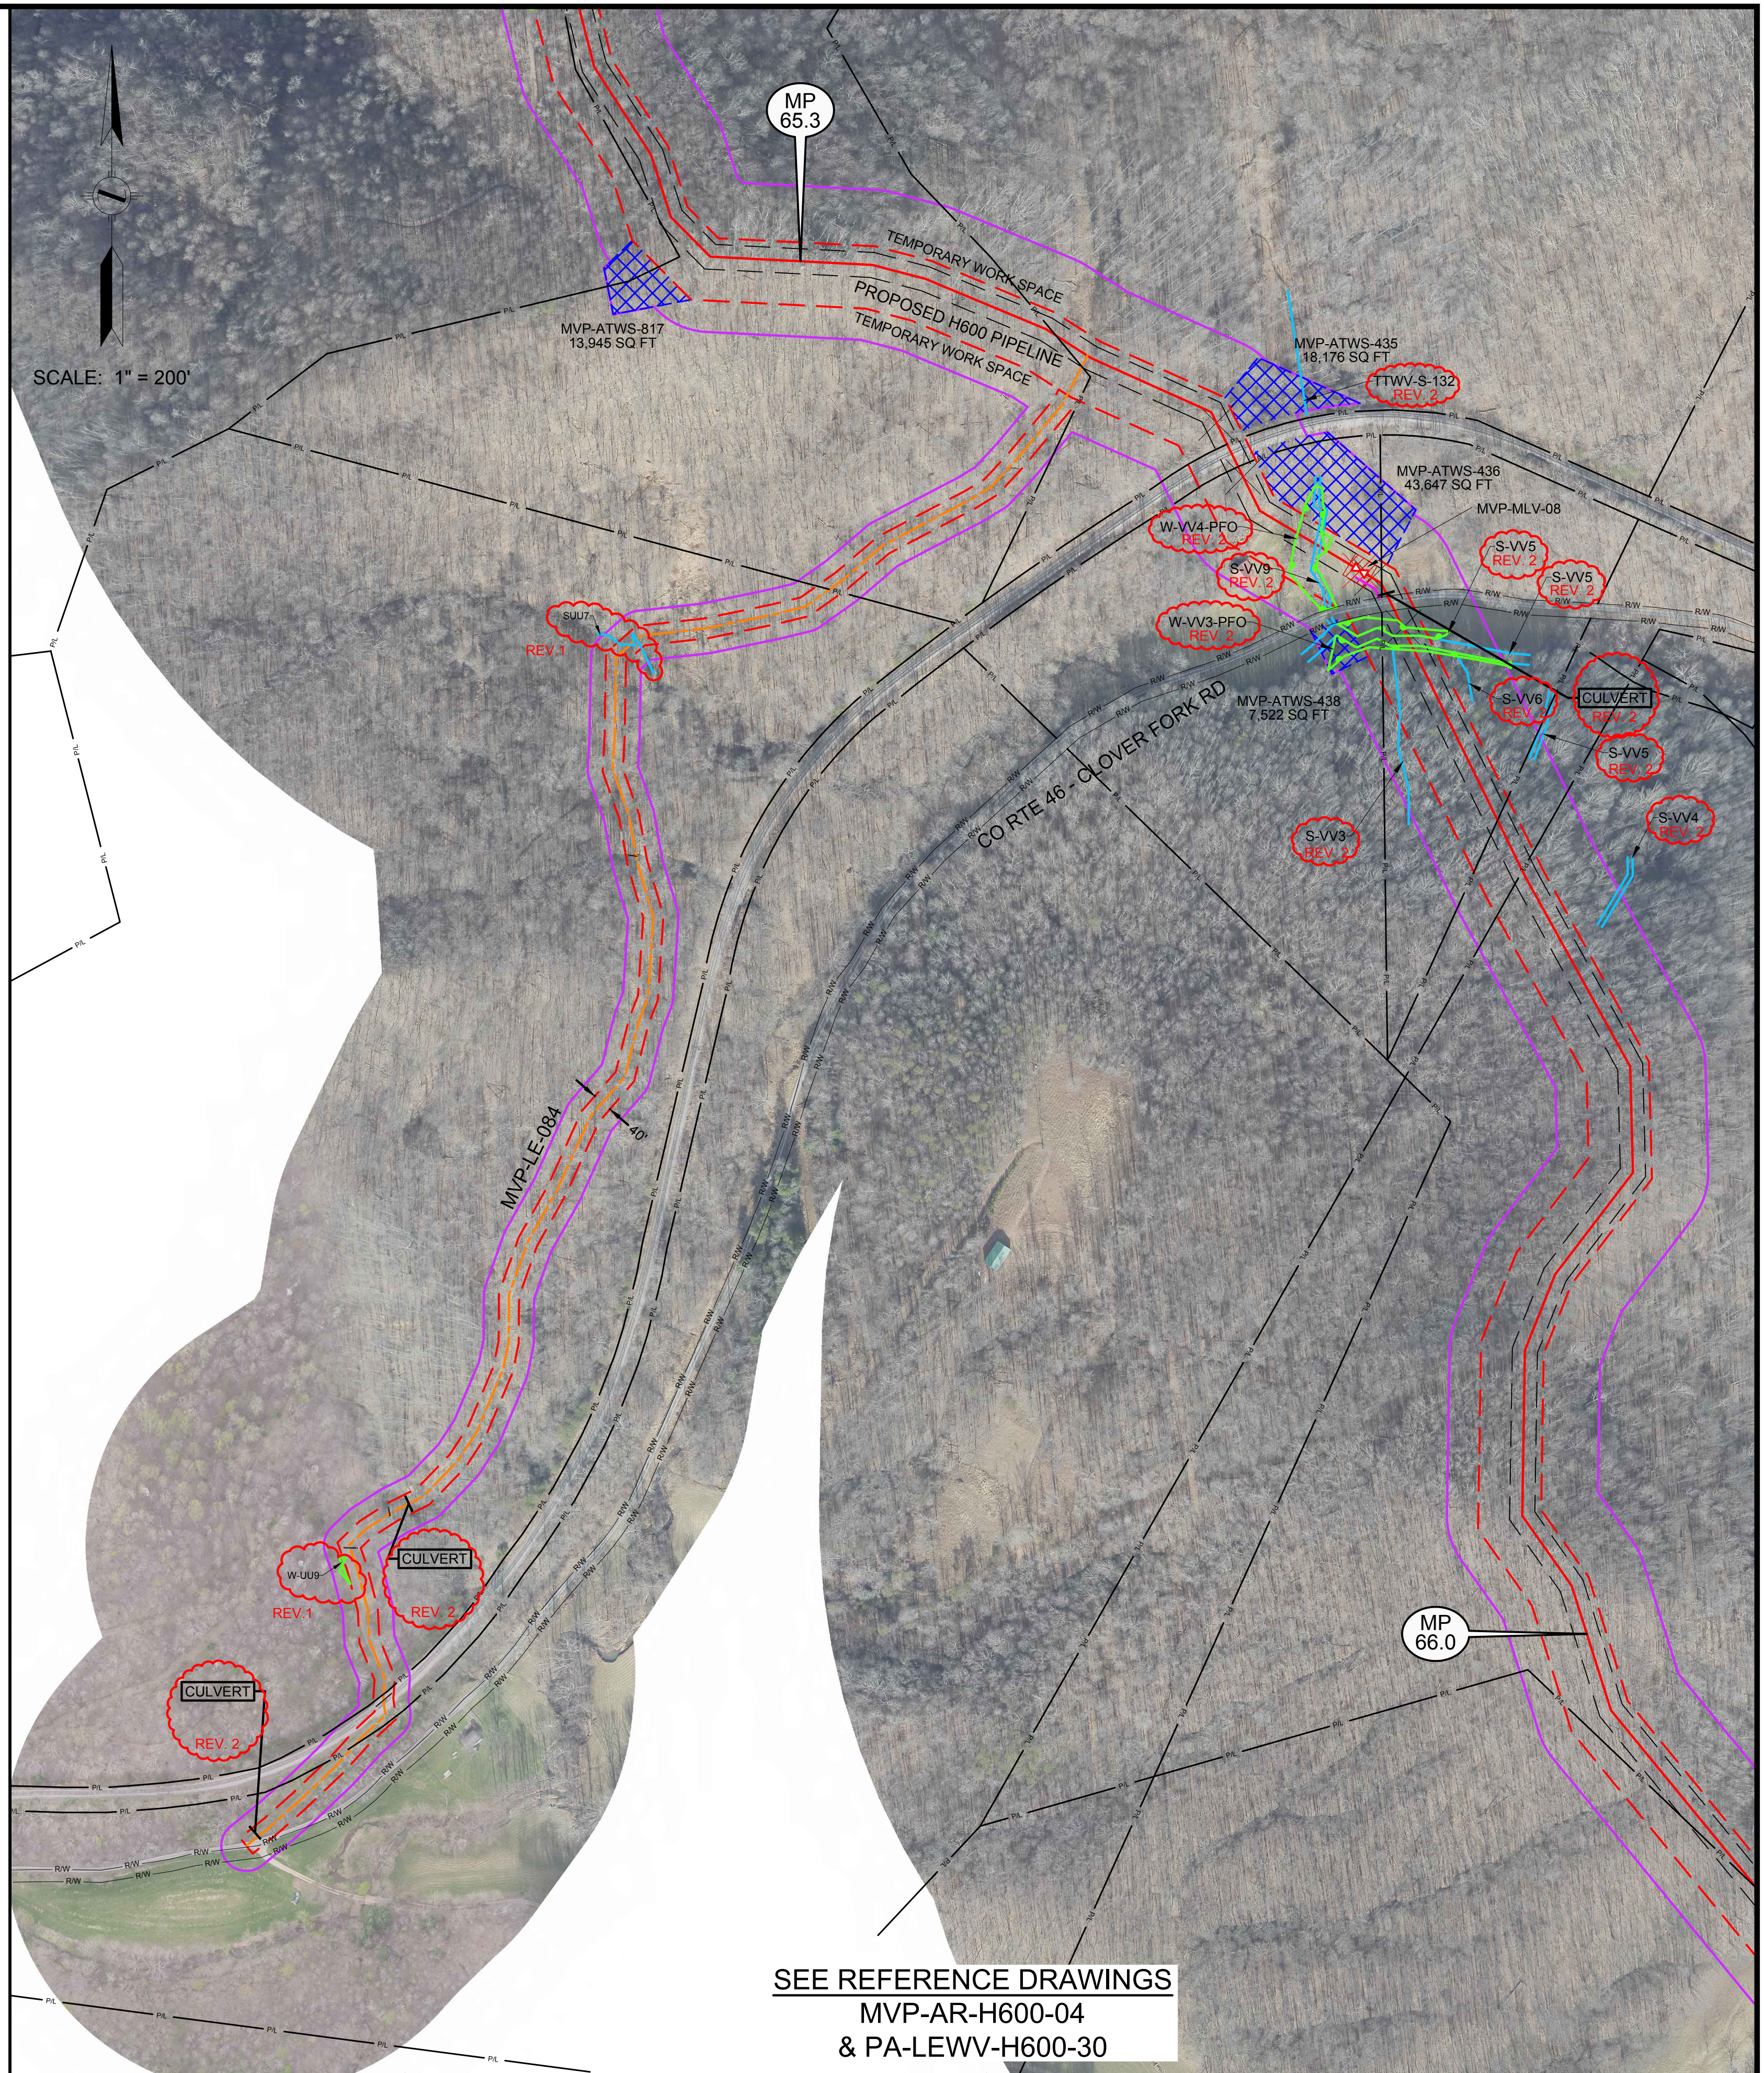

SEE REFERENCE DRAWINGS
MVP-AR-H600-04
& PA-LEWV-H600-30

LEGEND		REFERENCE DRAWINGS		REVISIONS		APPROVED FOR FERC		APPROVED FOR BIDDING		APPROVED FOR CONSTRUCTION		HORIZ. SCALE: AS NOTED	
PERMANENT ACCESS ROAD		DRAWING NUMBER	TITLE	REV	BY	DATE	DESCRIPTION	REV.	BY	DATE	DATE	DRAWN BY: HEI(DRF)	
TEMPORARY ACCESS ROAD		0		0	DRF	10/15/15	REV. 4.0.0. ISSUED TO FERC					DRAFTING CK:	
PROPOSED H600 PIPELINE		1		1	DRF	01/12/16	FERC DATA REQUESTED 21 - S-L64 & LABELED 2 ADD. ENVIRO. FEATURES					ENGINEERING CK:	
PROPOSED PERMANENT EASEMENT		2		2	DLM	04-19-16	AND FERC DATA REQUESTED 21 - ADDED NHD WATERBODY					UIE JOB NO.:	
TEMPORARY WORK SPACE							REV PER FERC DATA REQUEST NO.2					AFEP/O NO.:	
ADDITIONAL TEMPORARY WORK SPACE												HEI PROJECT NO.:	
STUDY CORRIDOR												UIE FILE NO.:	
WETLAND												DRAWING NO.:	
STREAM												MVP-ADAR-H600-22	
PROPERTY LINE												SHEET 22 OF 105	
ROAD RIGHT-OF-WAY LINE												REV. 2	
GATE - GATE POST												DATE OF PLOT: 4/20/16 3:25 PM	
CULVERT													
PIPELINE MARKER													
PIPELINE													
OVERHEAD POWER LINE													

HOLLAND
ENGINEERING

220 Hoover Boulevard, Suite 2
Holland, Michigan 49423-3766
T 616-392-5638 F 616-392-2116

26555 Evergreen Rd., Suite. 430
Southfield, Michigan 48076
T 248-827-7322 F 248-827-7549

www.hollandengineering.com

Mountain Valley
PIPELINE

AERIAL DETAILS
PROPOSED ACCESS ROADS
MVP PIPELINE PROJECT - H600 LINE
LEWIS COUNTY, W.V.