

[illegible]

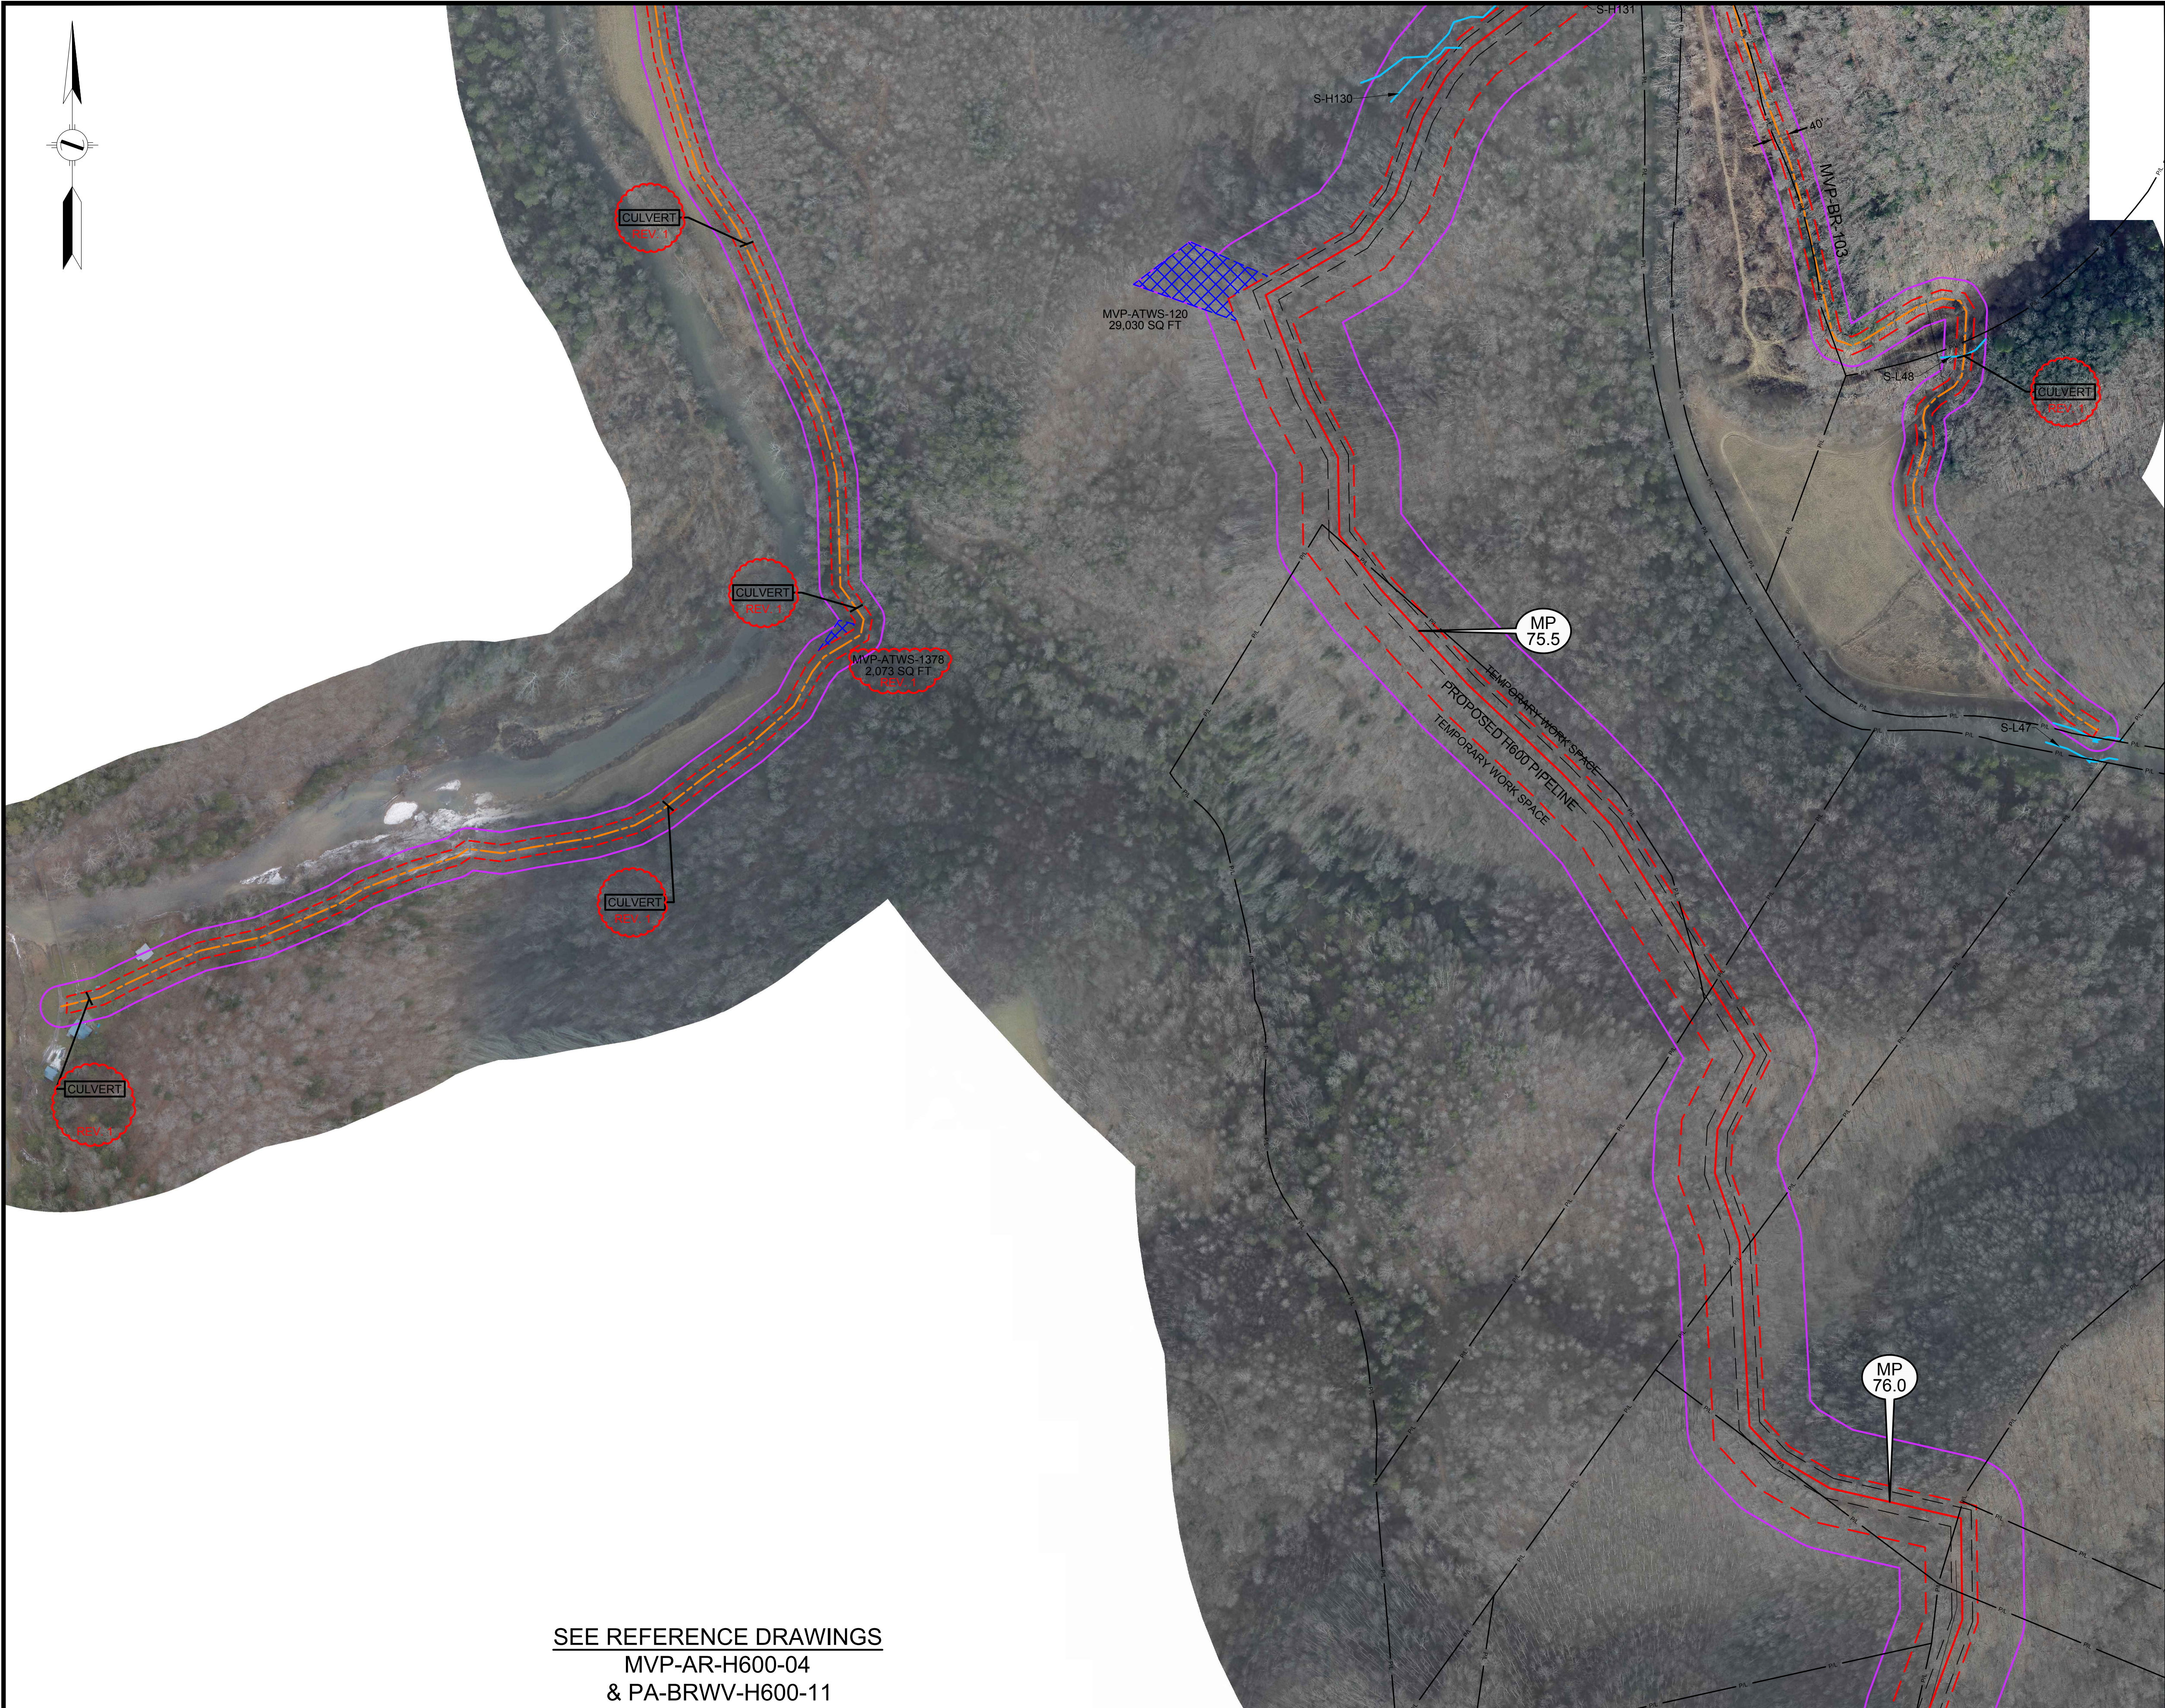

SEE REFERENCE DRAWINGS
MVP-AR-H600-04
& PA-BRWV-H600-11

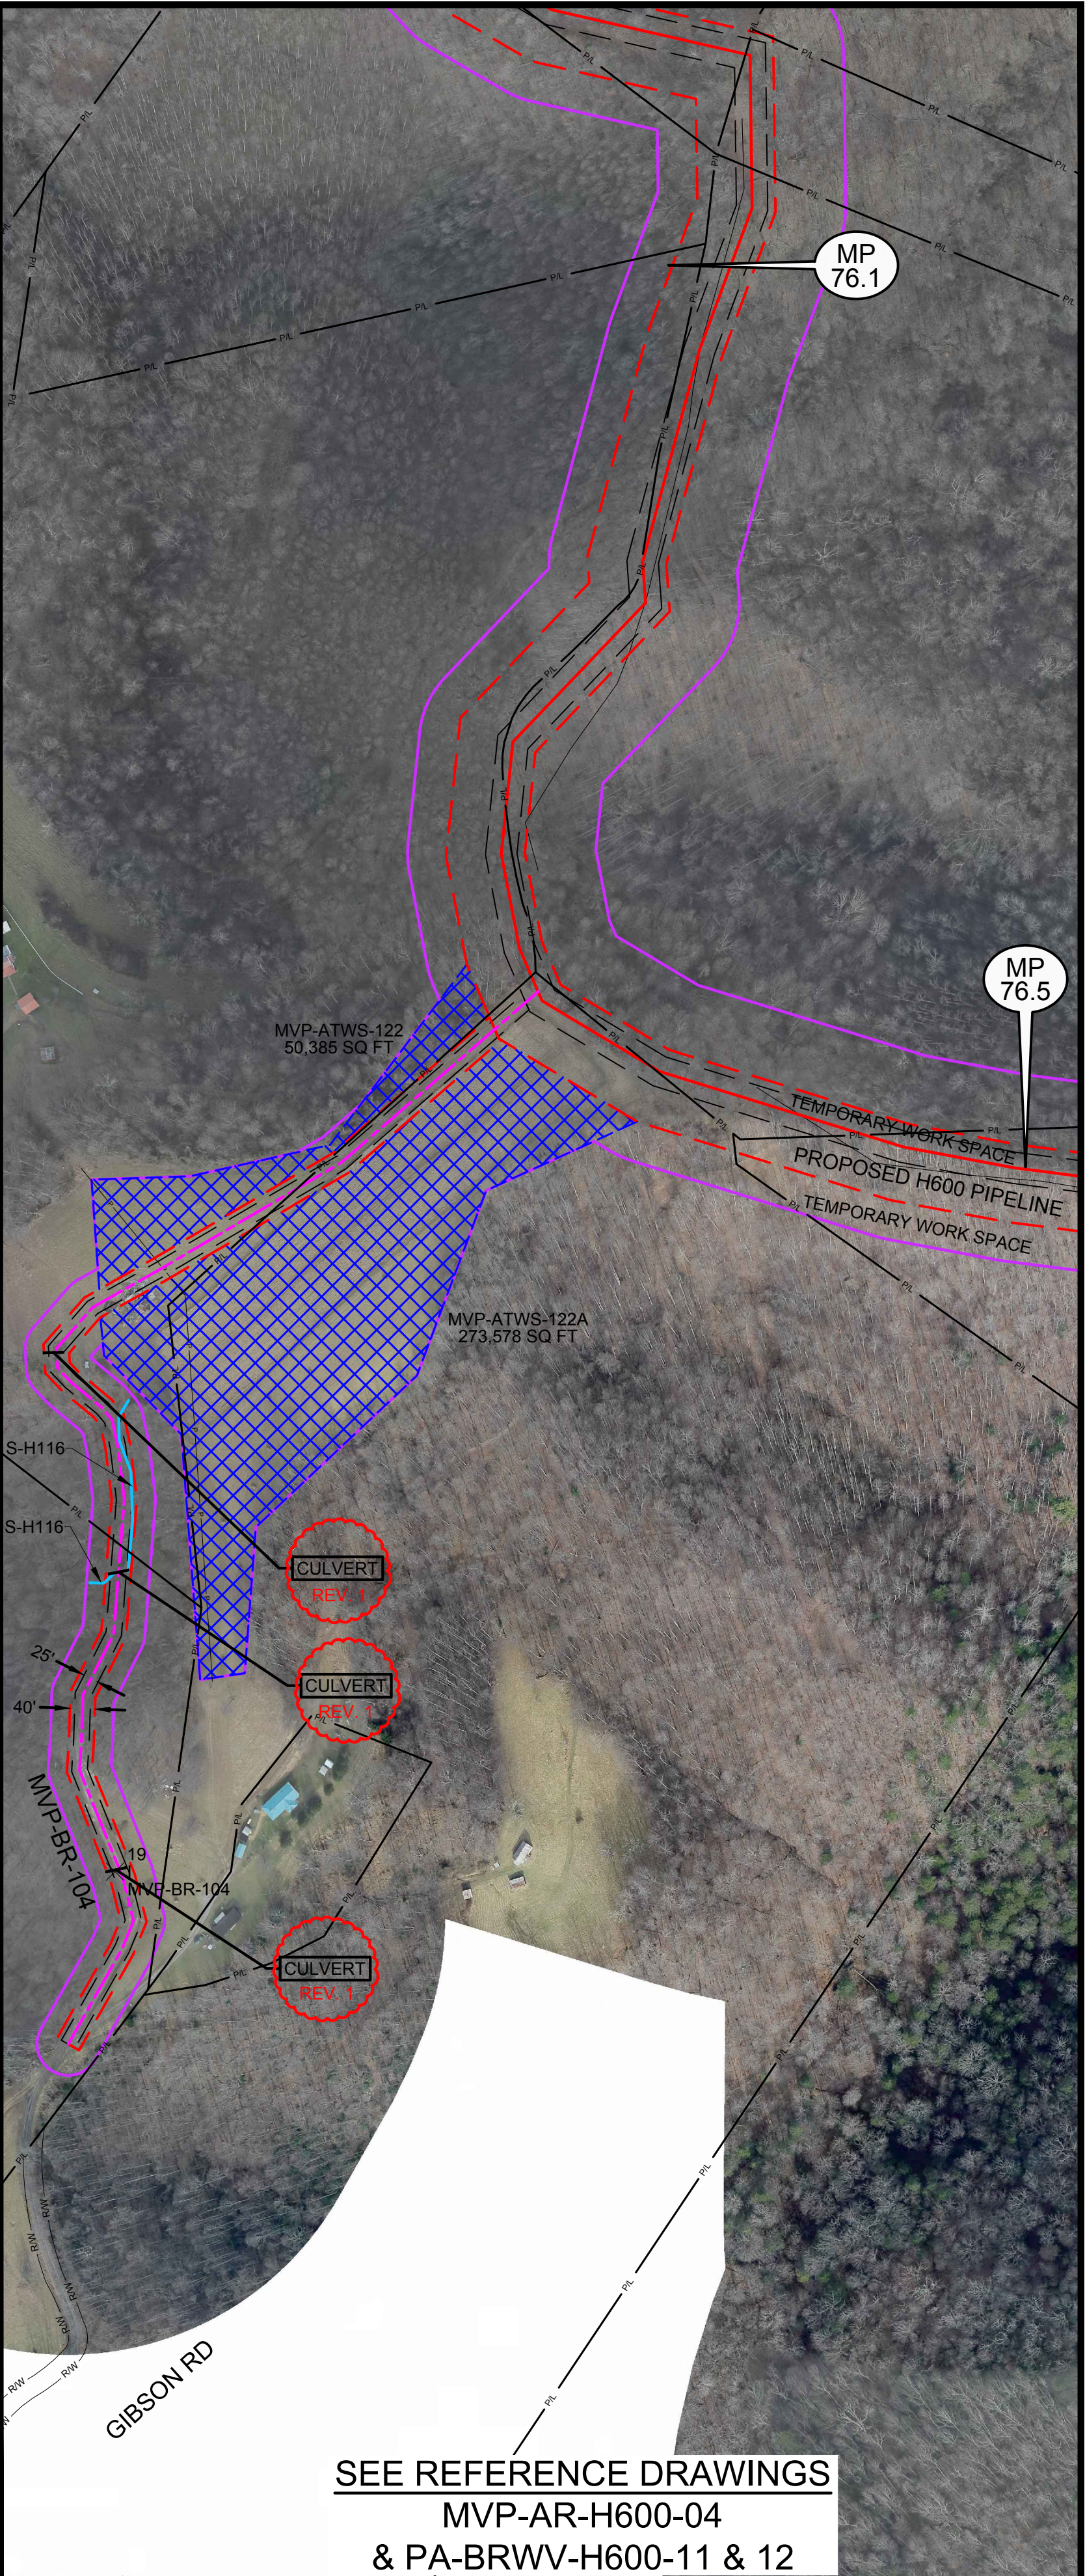

SEE REFERENCE DRAWINGS
MVP-AR-H600-04
& PA-BRWV-H600-11 & 12

LEGEND	
	PERMANENT ACCESS ROAD
	TEMPORARY ACCESS ROAD
	PROPOSED H600 PIPELINE
	PROPOSED PERMANENT EASEMENT
	TEMPORARY WORK SPACE
	ADDITIONAL TEMPORARY WORK SPACE
	STUDY CORRIDOR
	WETLAND
	PROPERTY LINE
	ROAD RIGHT-OF-WAY LINE
	GATE - GATE POST
	CULVERT
	PIPELINE MARKER
	OVERHEAD POWER LINE

PROJECTION: UTM ZONE 17	
HORIZONTAL DATUM: NAD 83 US SURVEY FEET	
VERTICAL DATUM: NAVD88	

DRAWING NUMBER		TITLE	

REVISIONS				DESCRIPTION	
REV.	BY	DATE			
0	DRF	10-15-15		REV 4.0.0. ISSUED TO FERC	
1	DLM	04-19-16		REV PER FERC DATA REQUEST No.2	

HOLLAND
ENGINEERING

220 Hoover Boulevard, Suite 2
Holland, Michigan 49423-3766
T 616-392-5938 F 616-392-2116



28555 Evergreen Rd., Suite. 430
Southfield, Michigan 48076
T 248-827-7322 F 248-827-7549

www.hollandengineering.com

APPROVED FOR FERC			APPROVED FOR BIDDING			APPROVED FOR CONSTRUCTION		
REV.	BY	DATE	REV.	BY	DATE	REV.	BY	DATE
0	RRR	10-15-15						

HORZ. SCALE: 1" = 200'	
DRAWN BY: HEI(DRF)	04/22/16
DRAFTING CK:	
ENGINEERING CK:	
UIE JOB NO.:	
AFE/P.O. NO.:	
HEI PROJECT NO.:	14-10-052
UIE FILE NO.:	
DRAWING NO.:	MVP-ADAR-H600-27
SHEET 27 OF 105	REV. 1
DATE OF PLOT:	4/20/16 5:02 PM

AERIAL DETAILS
PROPOSED ACCESS ROADS
MVP PIPELINE PROJECT - H600 LINE
BRAXTON COUNTY, W.V.

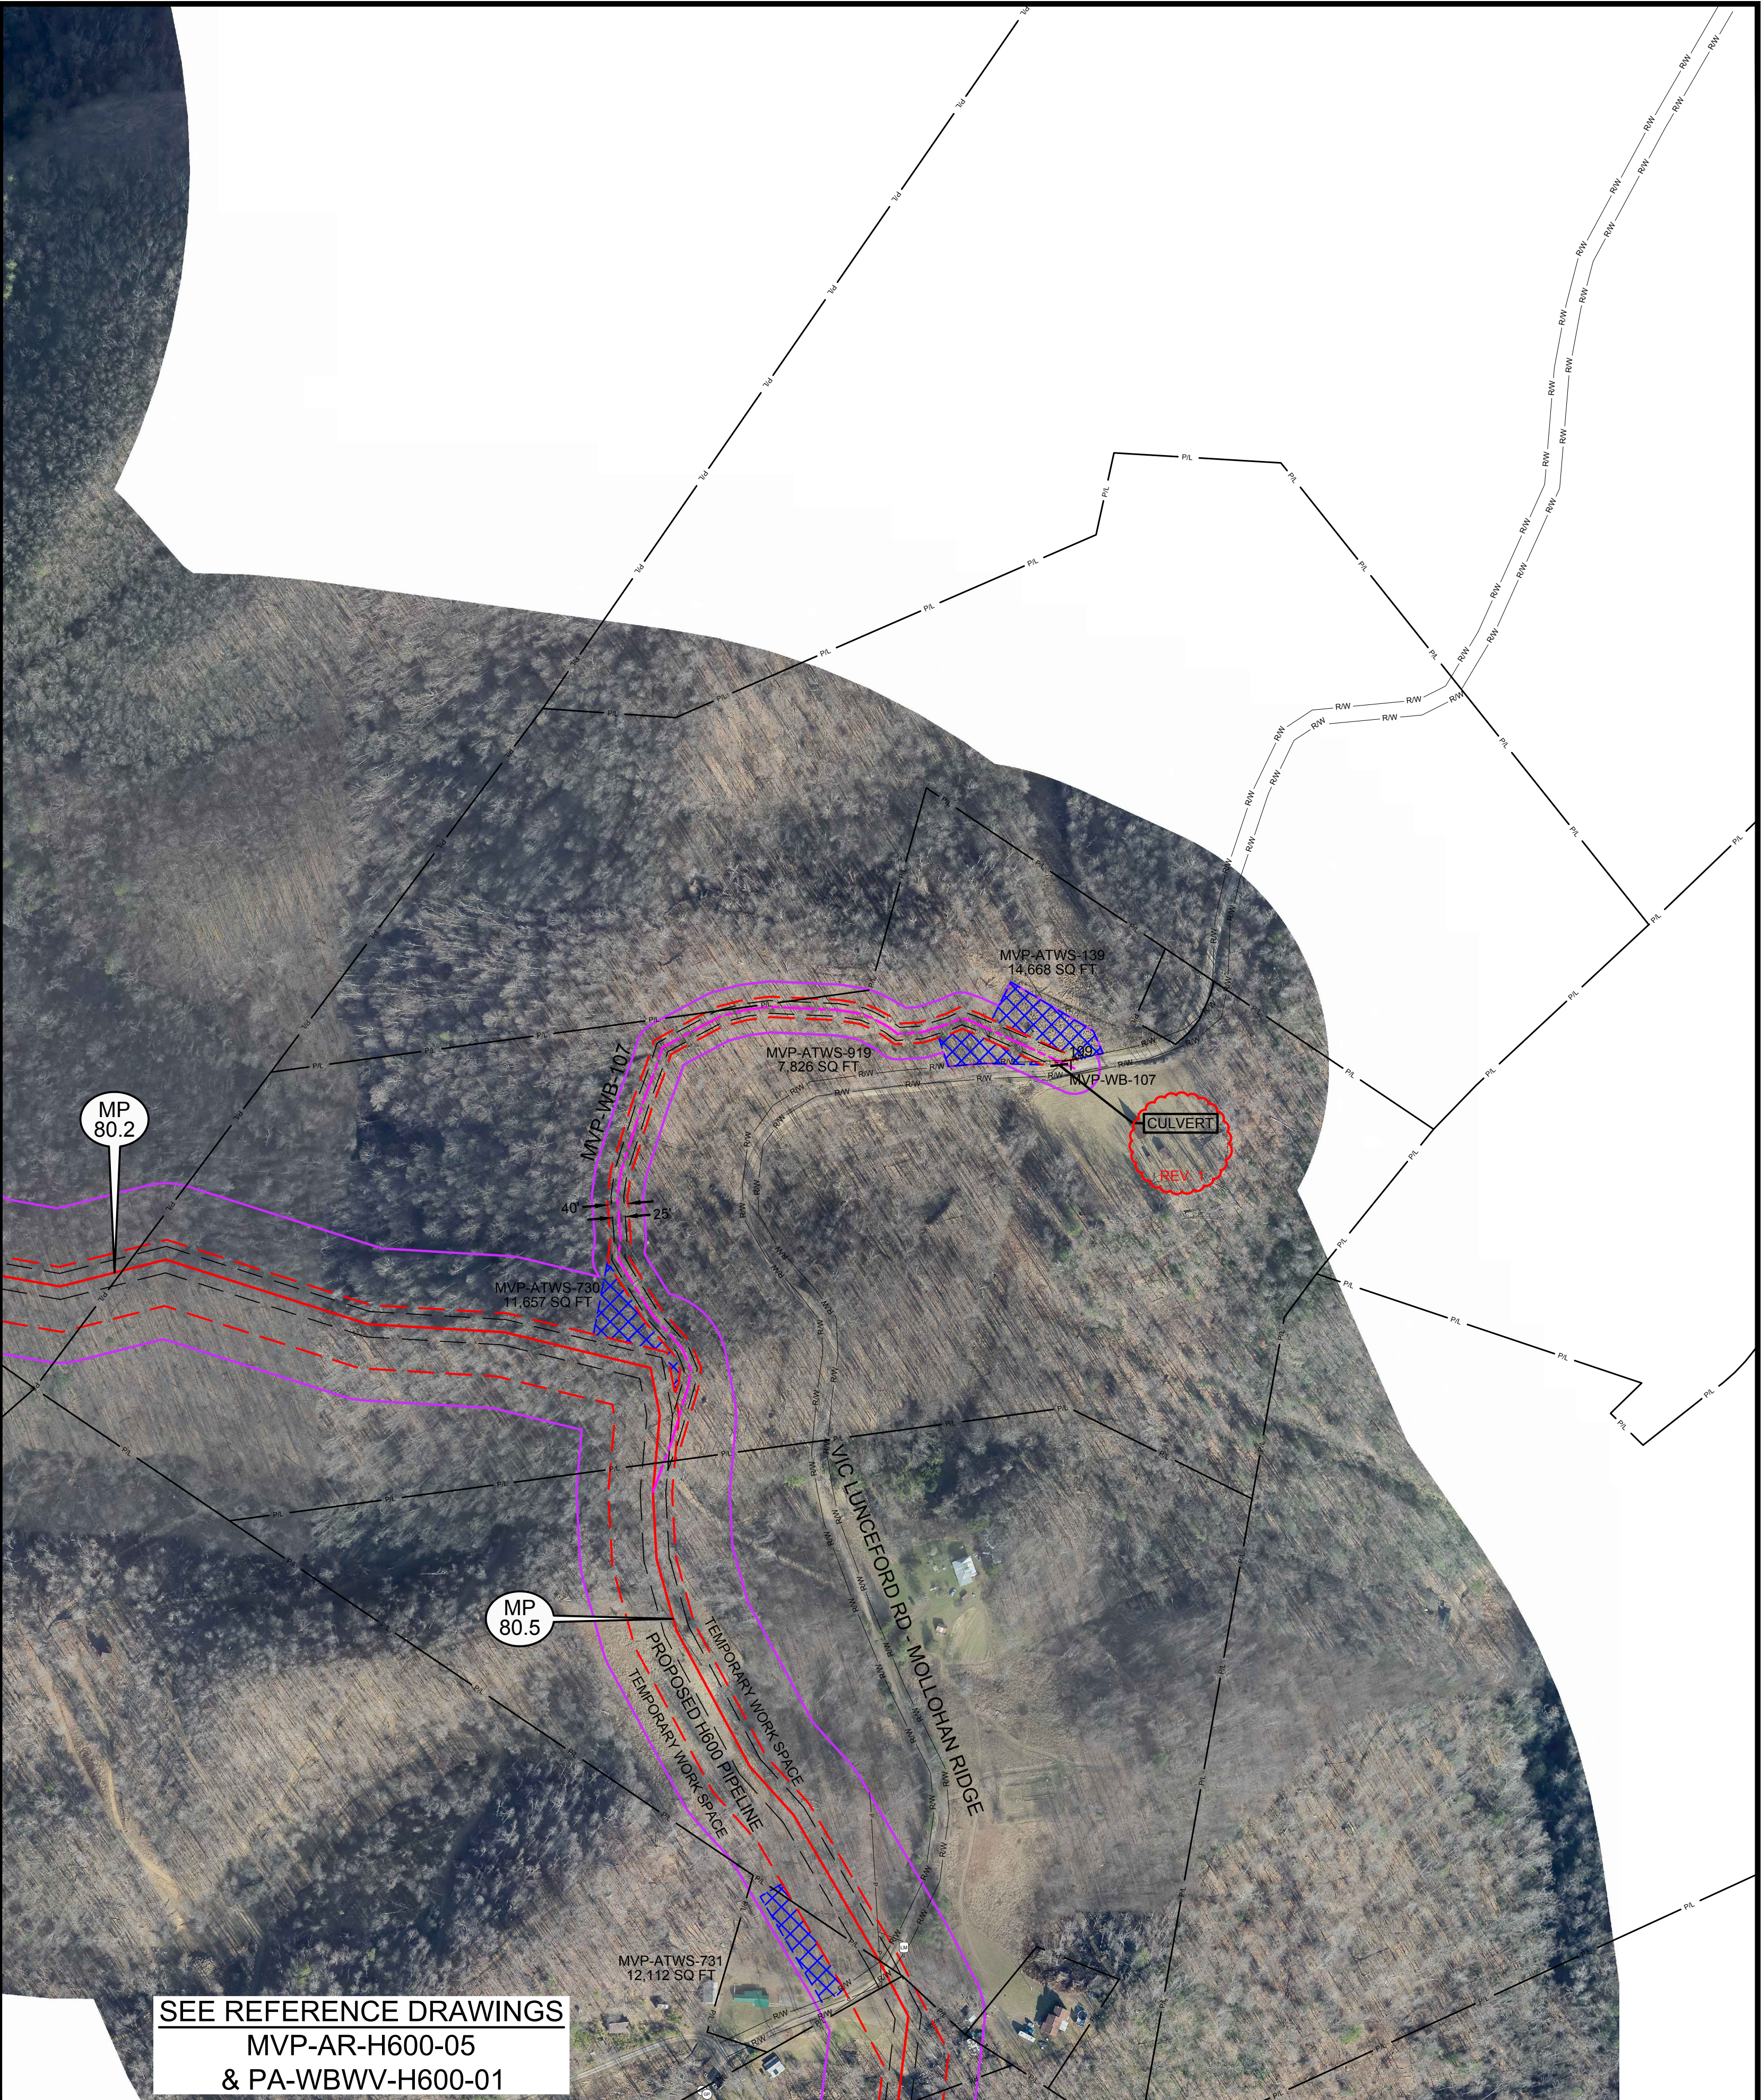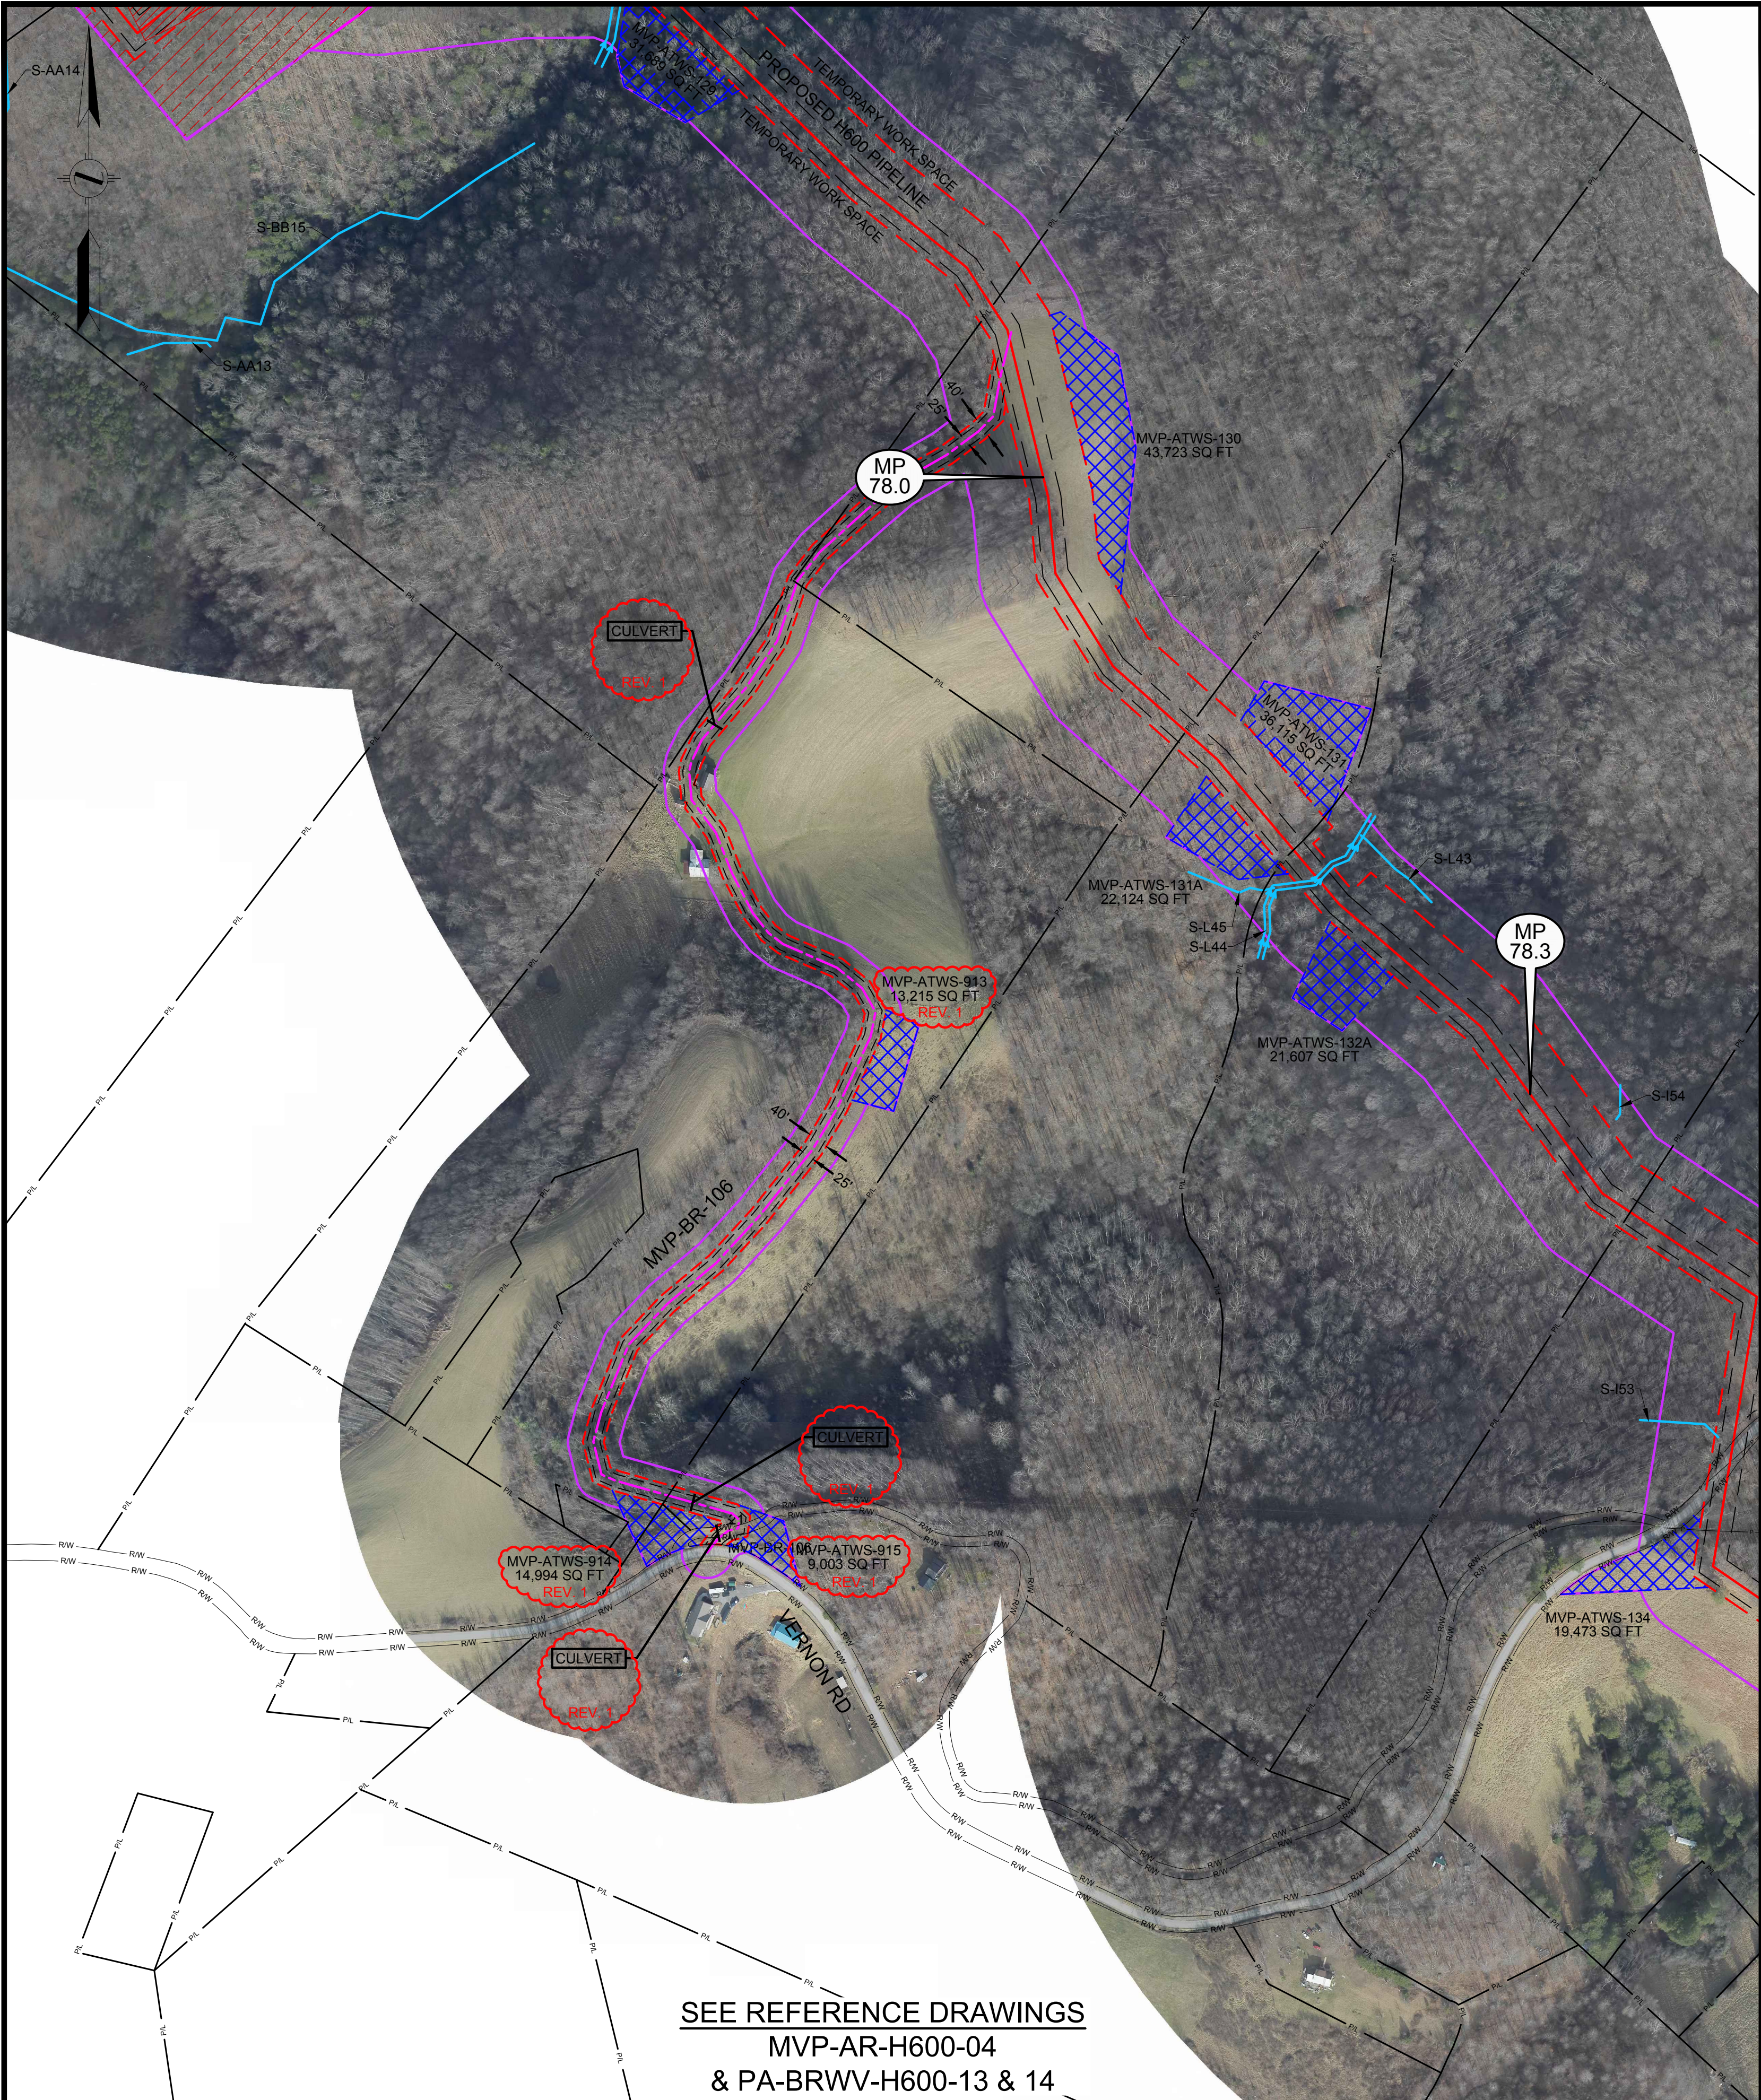

LEGEND		REFERENCE DRAWINGS		REVISIONS		APPROVED FOR FERC		APPROVED FOR BIDDING		APPROVED FOR CONSTRUCTION		HORIZ. SCALE: 1" = 200'	
PERMANENT ACCESS ROAD		DRAWING NUMBER		REV		REV.		REV.		REV.		DRAWN BY: HEI(DRF)	
TEMPORARY ACCESS ROAD		TITLE		BY		DATE		BY		DATE		DRAFTING CK:	
PROPOSED H600 PIPELINE				DATE		REV 4.0.0. ISSUED TO FERC		DATE		DATE		ENGINEERING CK:	
PROPOSED PERMANENT EASEMENT				1 DLM		REV PER FERC DATA REQUEST No.2						UIE JOB NO.:	
TEMPORARY WORK SPACE												AFE/P.O. NO.:	
ADDITIONAL TEMPORARY WORK SPACE												HEI PROJECT NO.:	
STUDY CORRIDOR												UIE FILE NO.:	
WETLAND												DRAWING NO.:	
STREAM												SHEET 28 OF 105	
PROPERTY LINE												DATE OF PLOT: 4/20/16 5:02 PM	
ROAD RIGHT-OF-WAY LINE													
GATE - GATE POST													
CULVERT													
PIPELINE MARKER													
PIPELINE													
OVERHEAD POWER LINE													

PROJECTION: UTM ZONE 17
HORIZONTAL DATUM: NAD 83 US SURVEY FEET
VERTICAL DATUM: NAVD88

HOLLAND
ENGINEERING

220 Hoover Boulevard, Suite 2
Holland, Michigan 49423-3766
T 616-392-5938 F 616-392-2116

26555 Evergreen Rd., Suite. 430
Southfield, Michigan 48076
T 248-827-7322 F 248-827-7549

www.hollandengineering.com

APPROVED FOR FERC

REV.	BY	DATE
0	RRR	10-15-15
1	...	...
2	...	...

APPROVED FOR BIDDING


REV.	BY	DATE
1	...	...
2	...	...
3	...	...

APPROVED FOR CONSTRUCTION

REV.	BY	DATE
1	...	...
2	...	...
3	...	...

Mountain Valley
PIPELINE

AERIAL DETAILS
PROPOSED ACCESS ROADS
MVP PIPELINE PROJECT - H600 LINE
BRAXTON & WEBSTER COUNTIES, W.V.

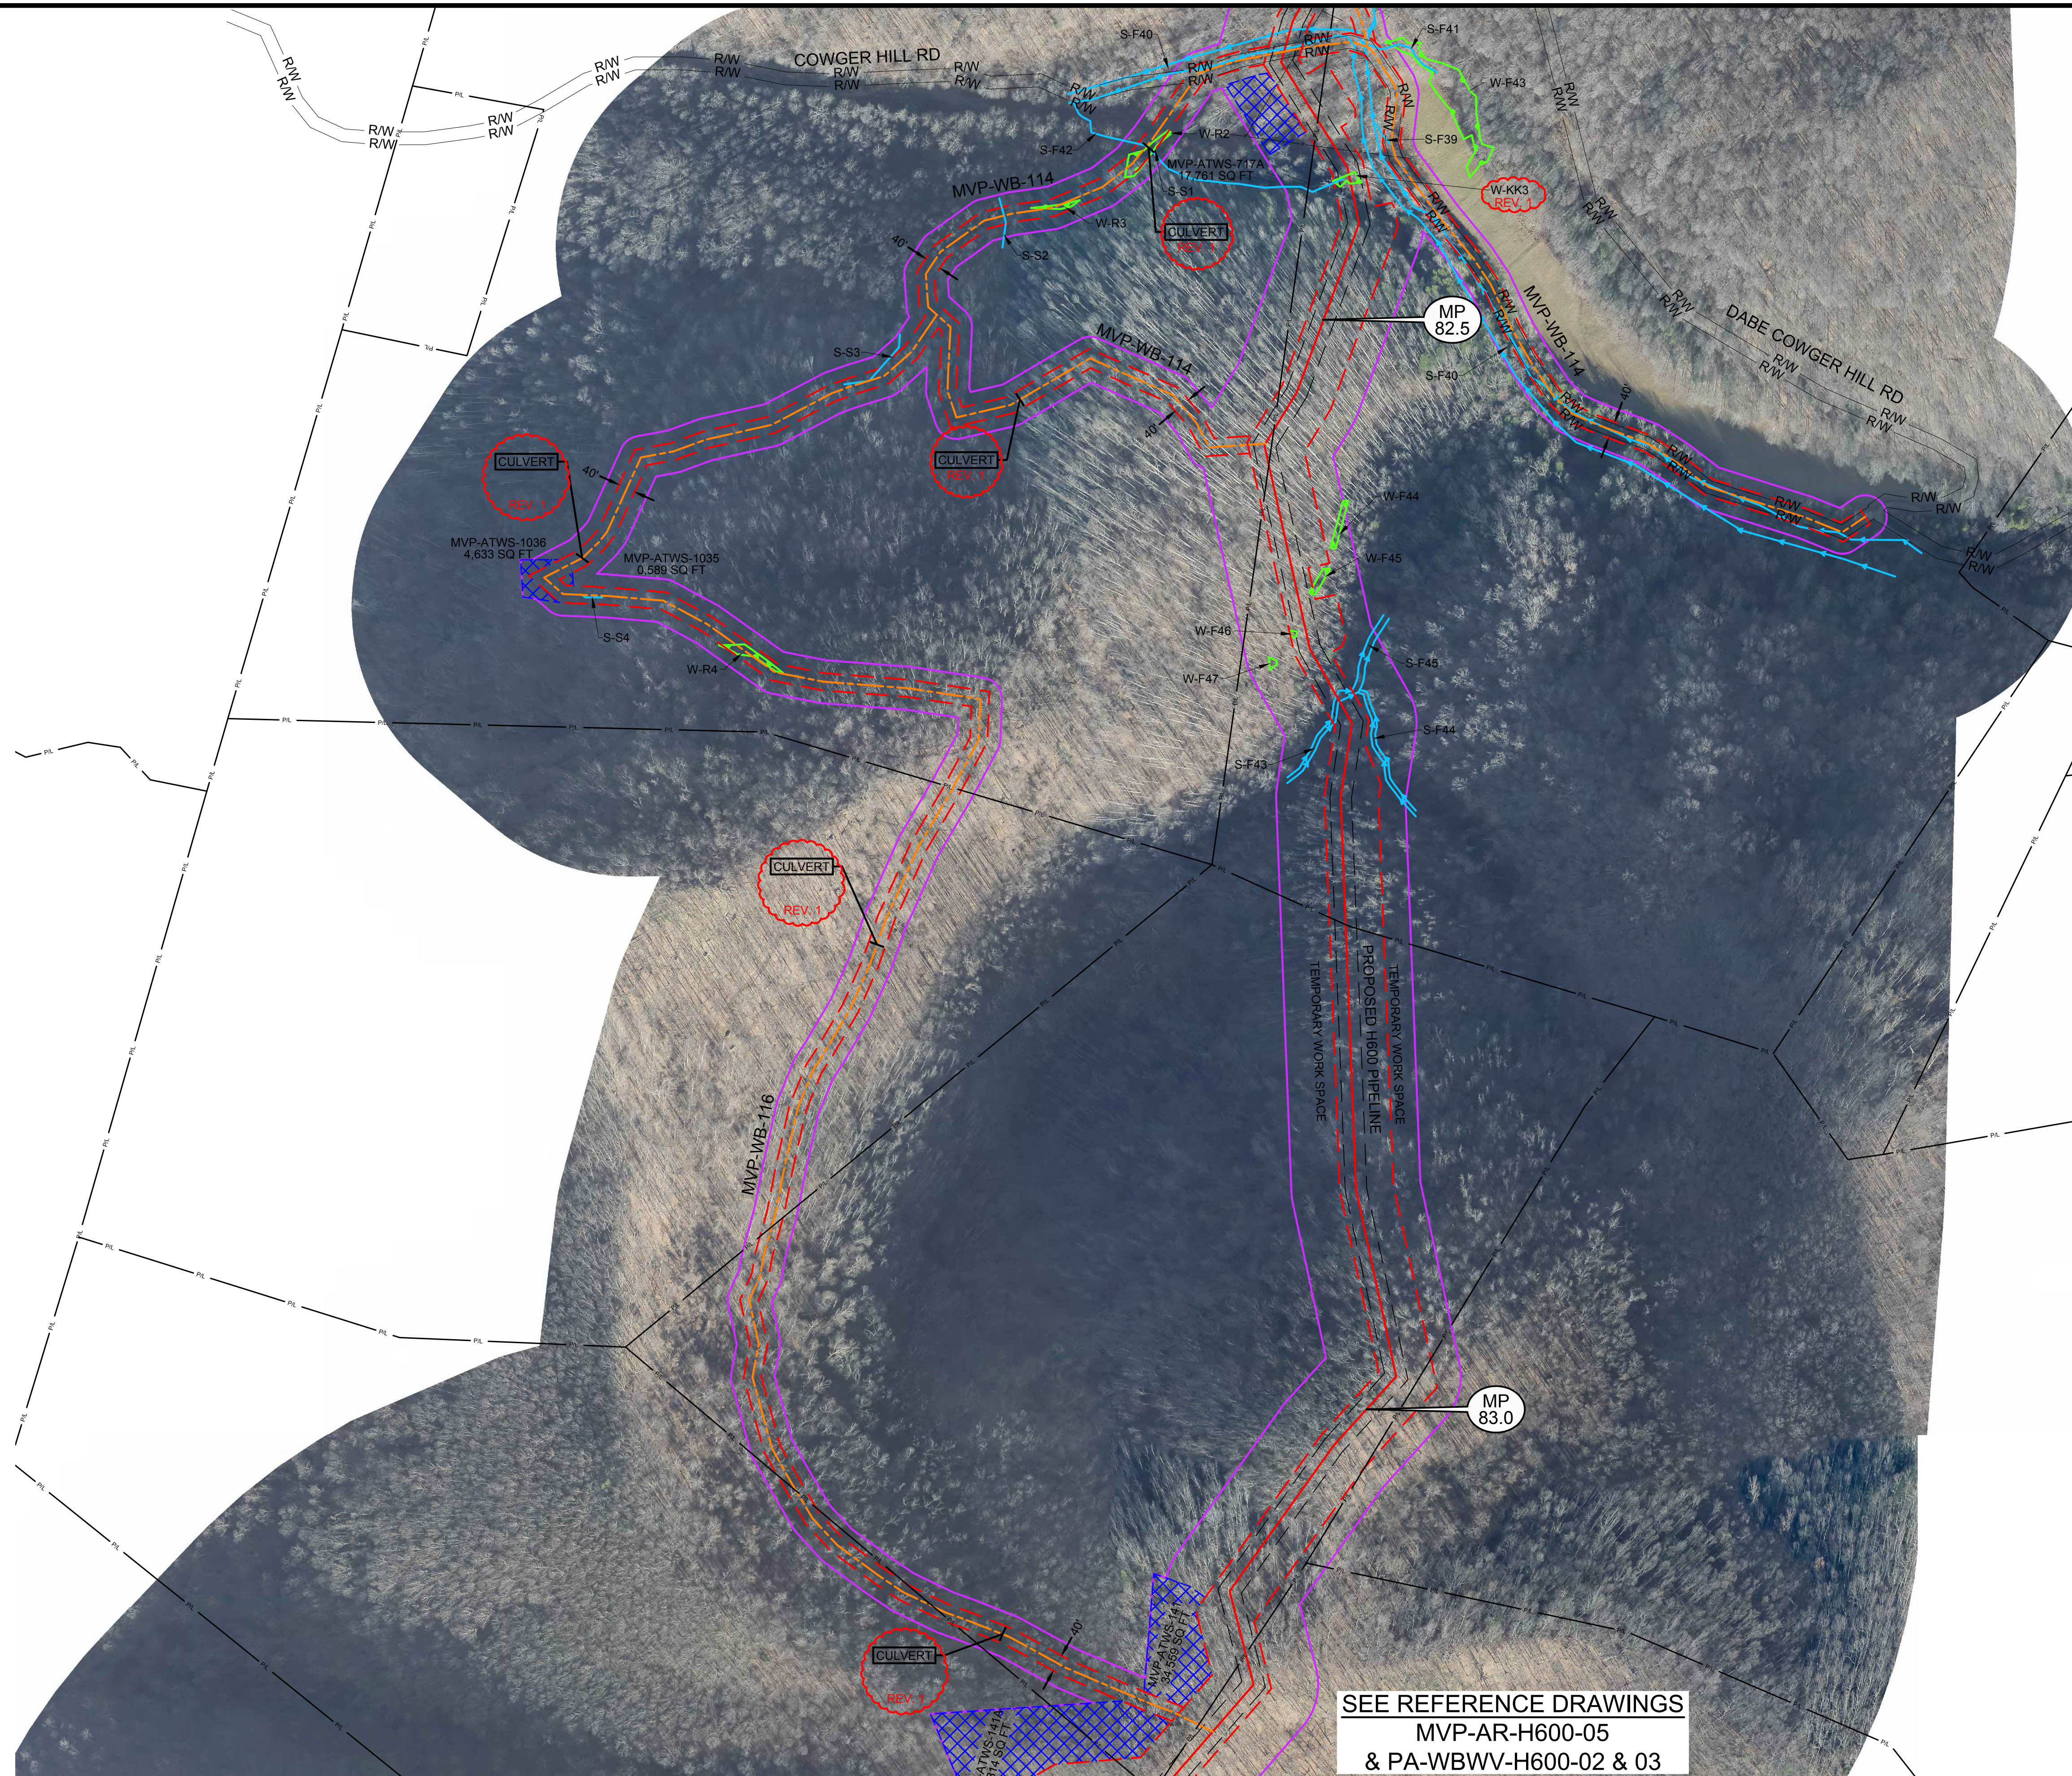[illegible]